



Existing South West 1:100mm



Proposed South West 1:100mm



Existing North East 1:100mm




Proposed North East 1:100mm




Existing South East 1:100mm



Proposed South East 1:100mm

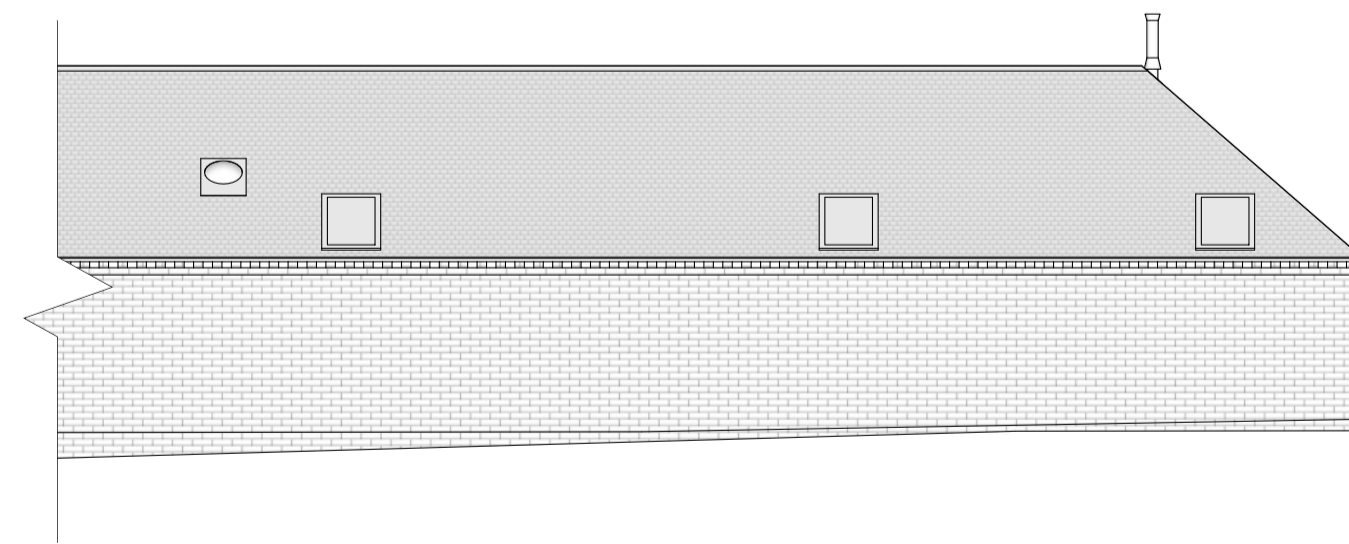



Existing North West 1:100mm

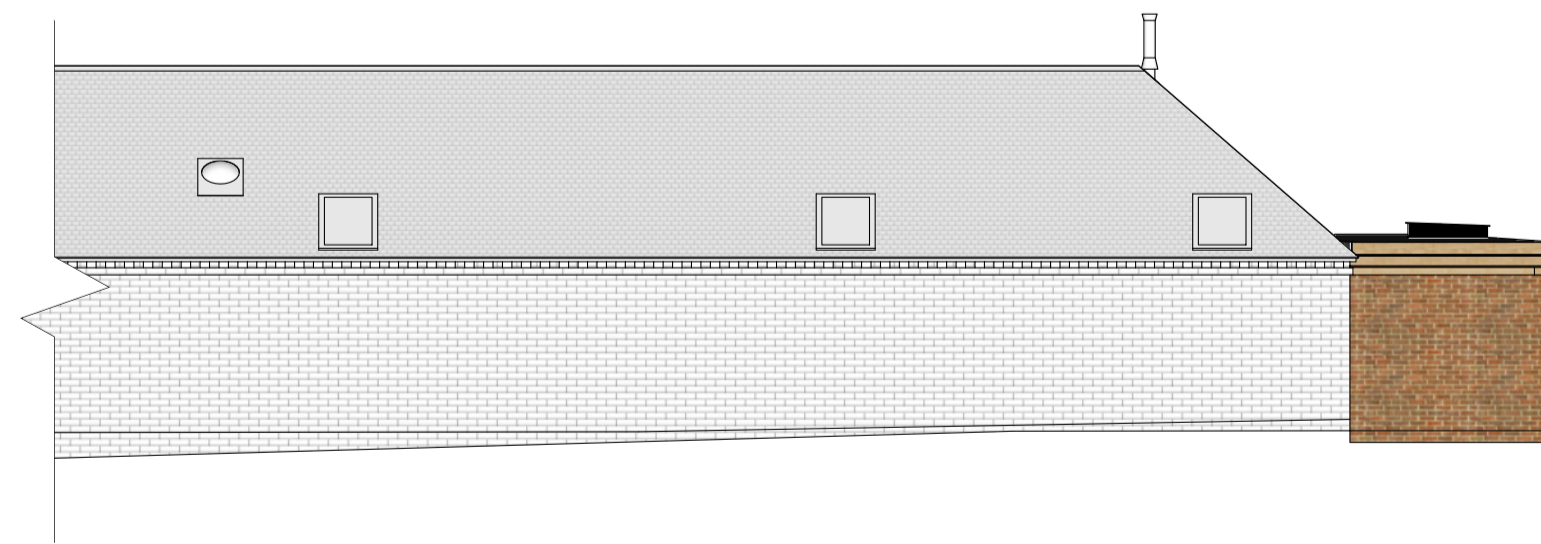


Proposed North West 1:100mm



Existing Floor Plan 1:100mm

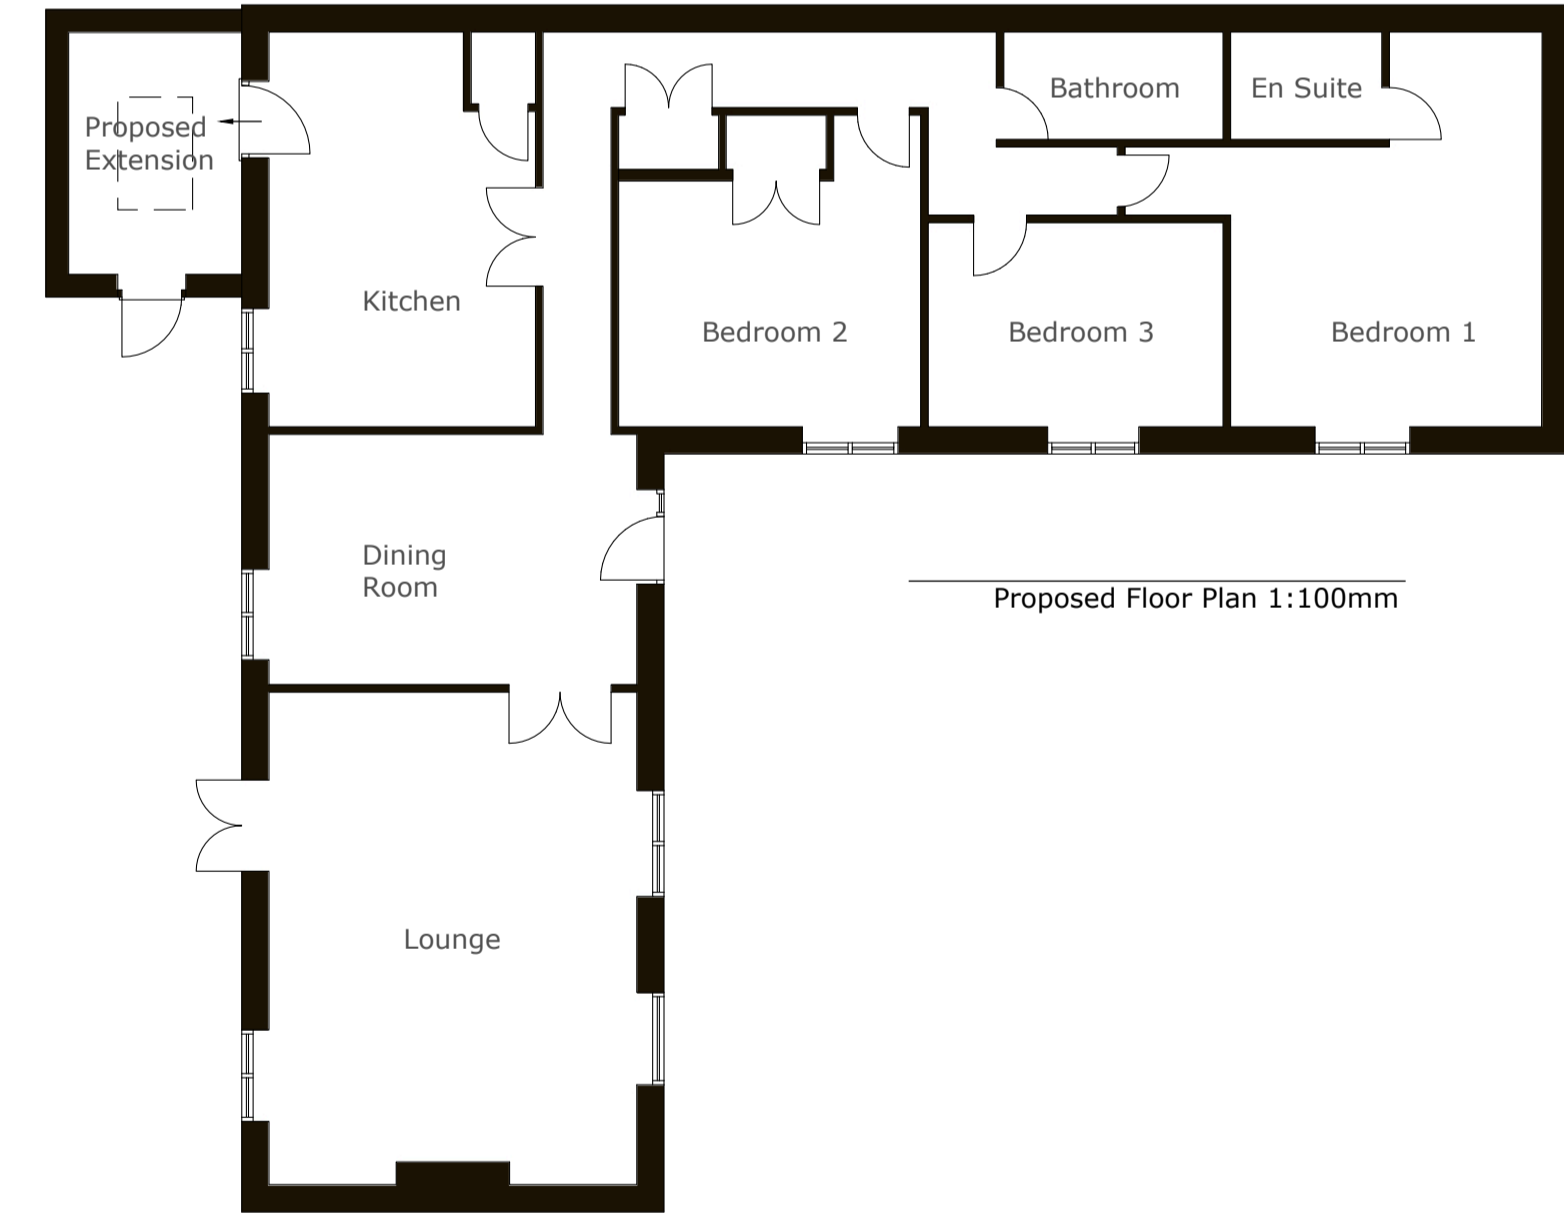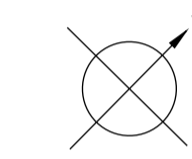

Proposed Floor Plan 1:100mm

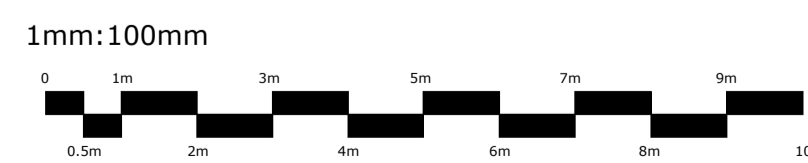

Date: November 3, 2021

Check By: N/A

Scale: A3 1:100mm

Job No: 21047

Drawn By: MA

Drawing No: 21047/3

Revision No:

Project: Glazeley Barn, Manor Barns, Glazeley, Bridgnorth

Drawing Title: Existing and Proposed Elevations and Floorplan

RichOak  
Lower Chorley Farm, Chorley, Bridgnorth, WV16 6PP  
info@richoak.com | 07830 853152 | www.richoak.com  
Oak Building Specialists