




1 PROPOSED ROOF PLAN
1 : 100

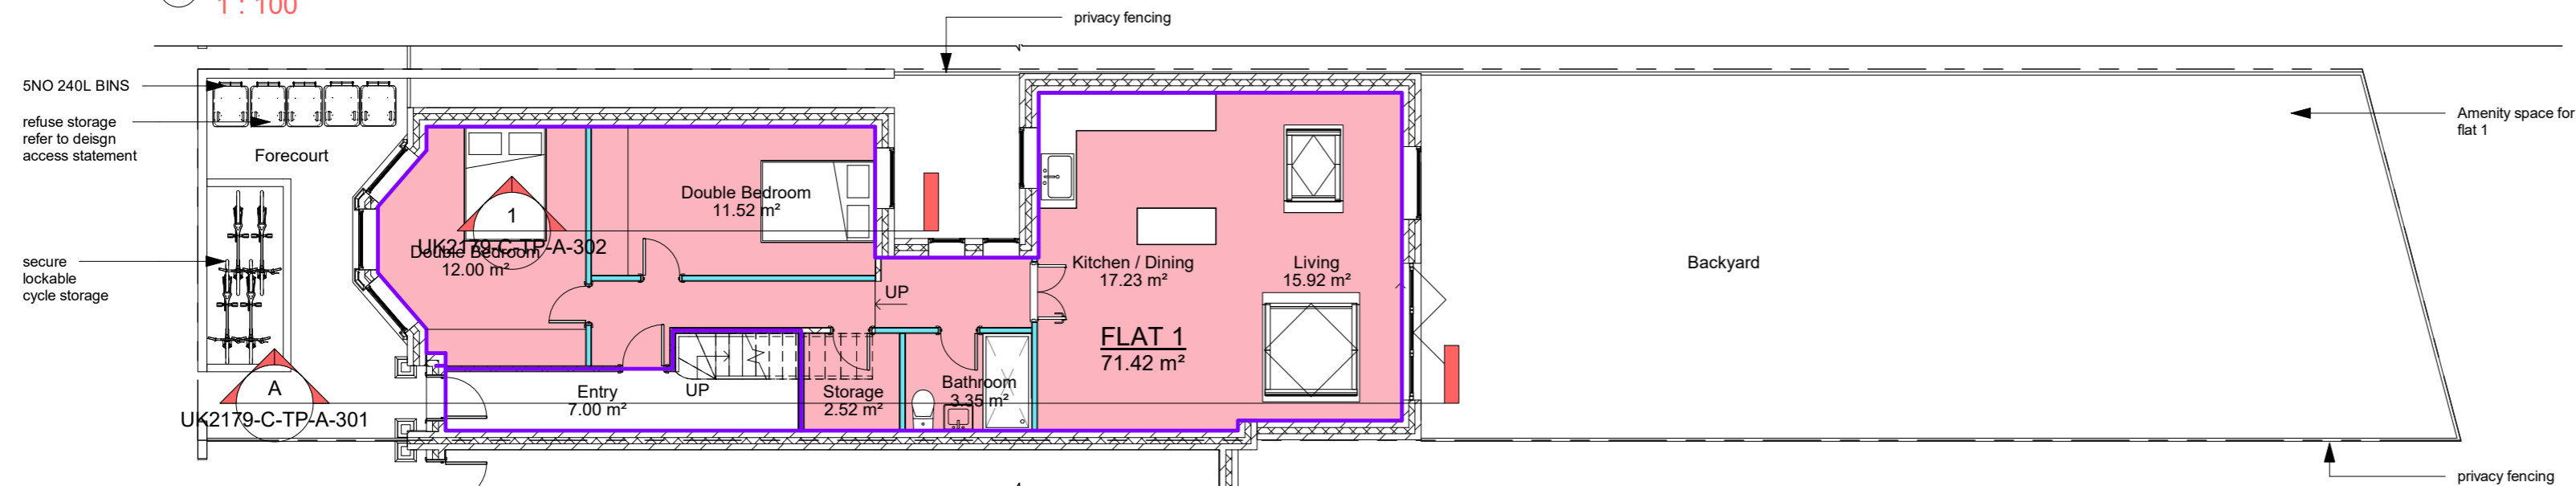

2 GROUND FLOOR PLAN
1 : 100

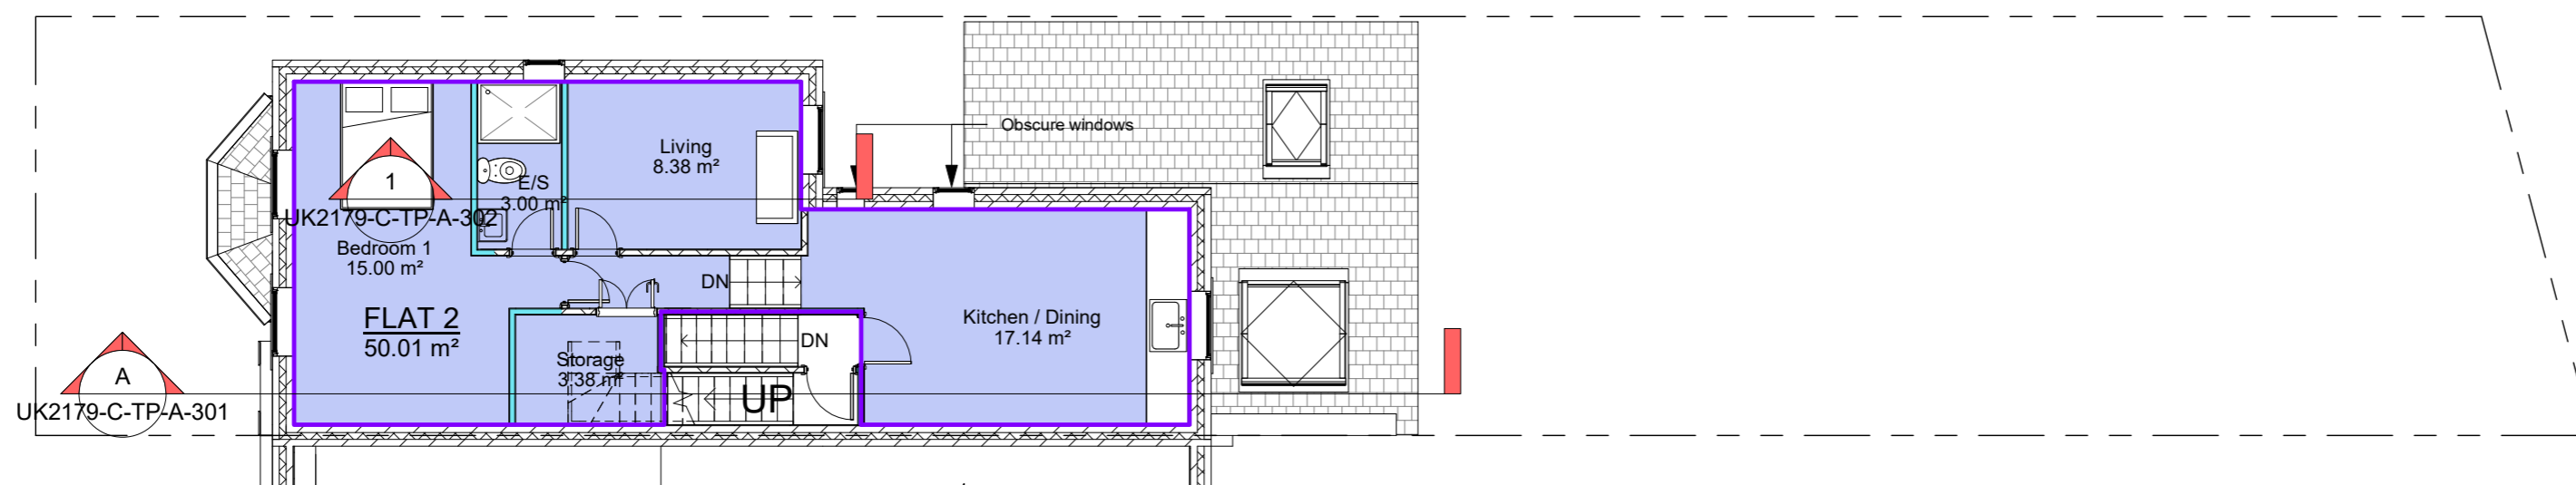


3 FIRST FLOOR PLAN
1 : 100

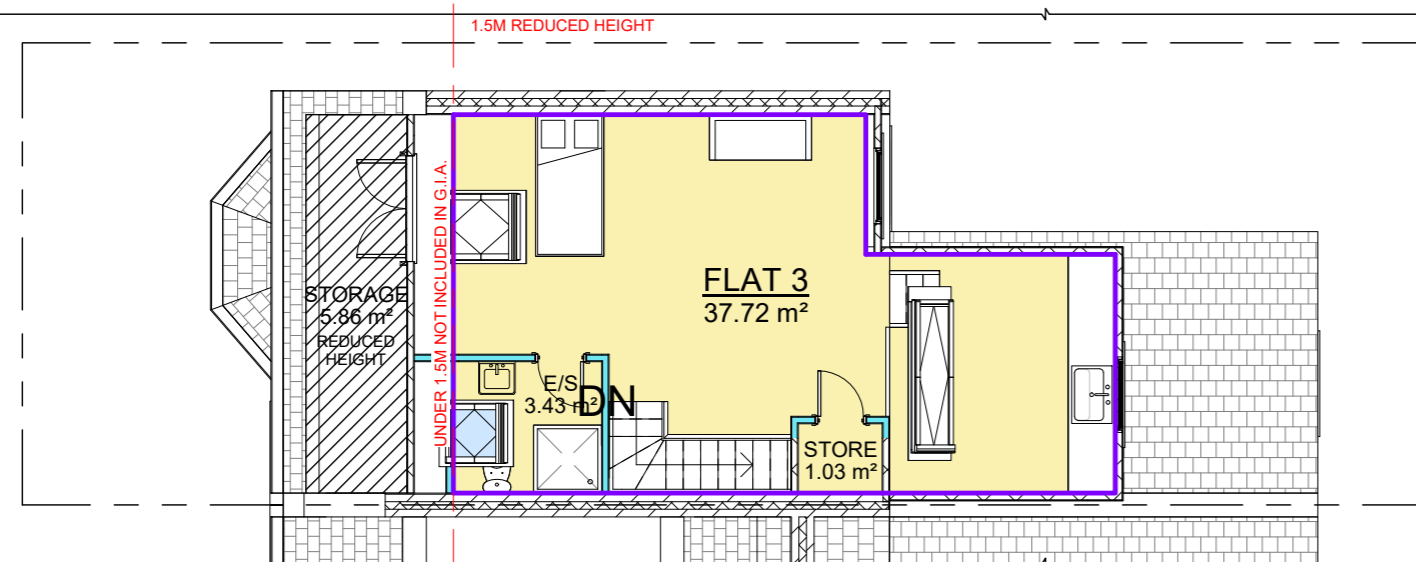


4 LOFT FLOOR PLAN
1 : 100

BS1192 revision	Date	Description

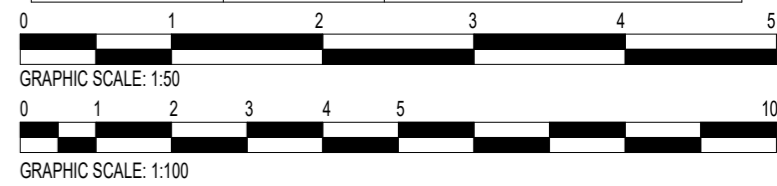


PROJECT STATUS			
ARCHITECTURAL DRAWINGS			
PROJECT			
26 Birkbeck Grove, W3 7QD			
TITLE			
PROPOSED PLANS			
CLIENT			
CASAROSSA LTD			
DRAWN BY G.V.	CHECKED BY Z.C.	DATE 04/11/2021	SCALE (@A2) 1 : 100
DRAWING NUMBER		UK2179-C-TP-A-102	
PROJECT NUMBER	BUILDING CODE	PHASE	REVISION
UK2101	VA		


BS1192 revision	Date	Description

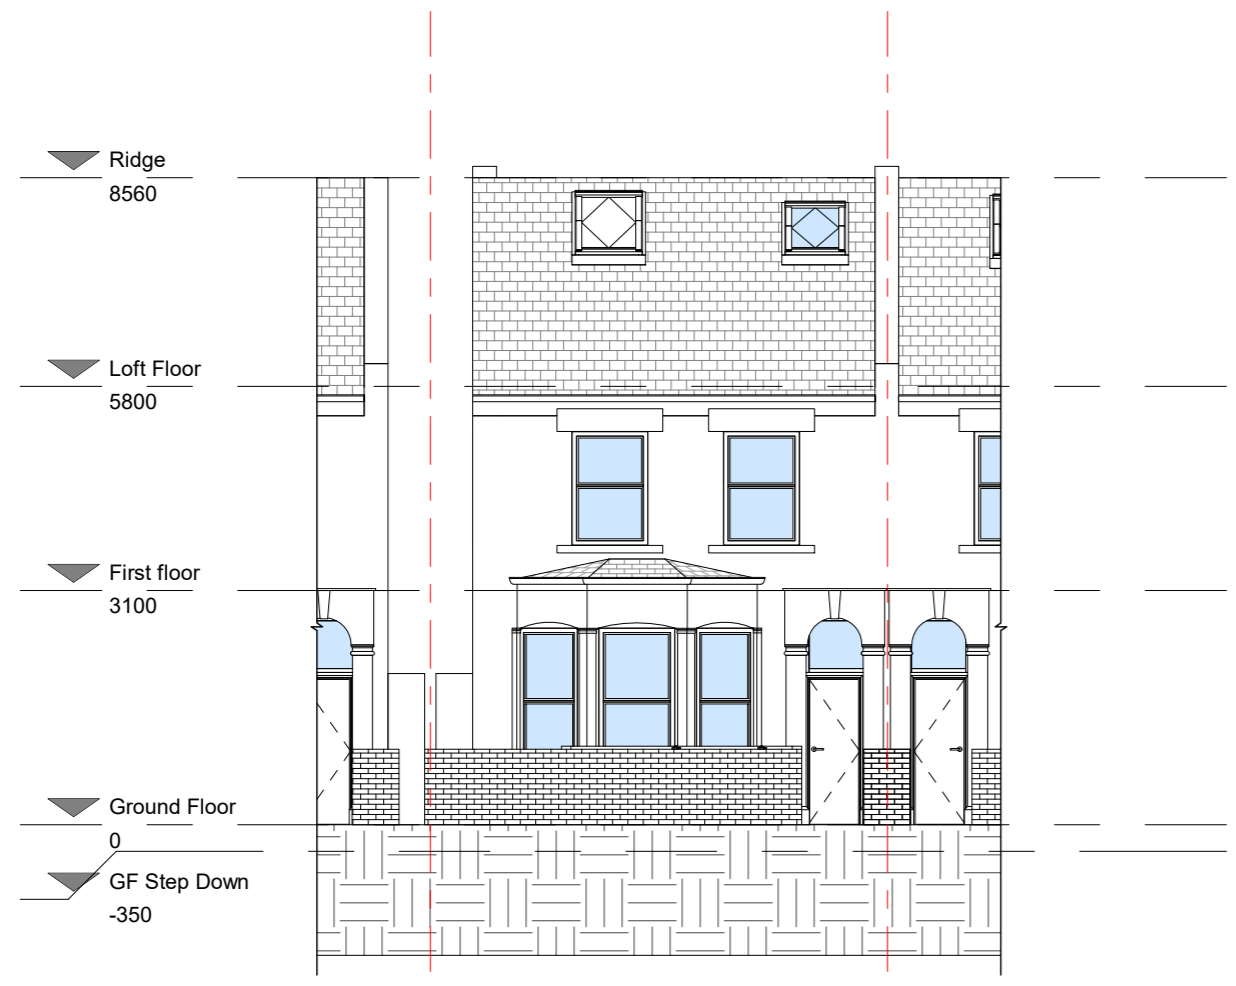

1. PROPOSED FRONT ELEVATION
1 : 100

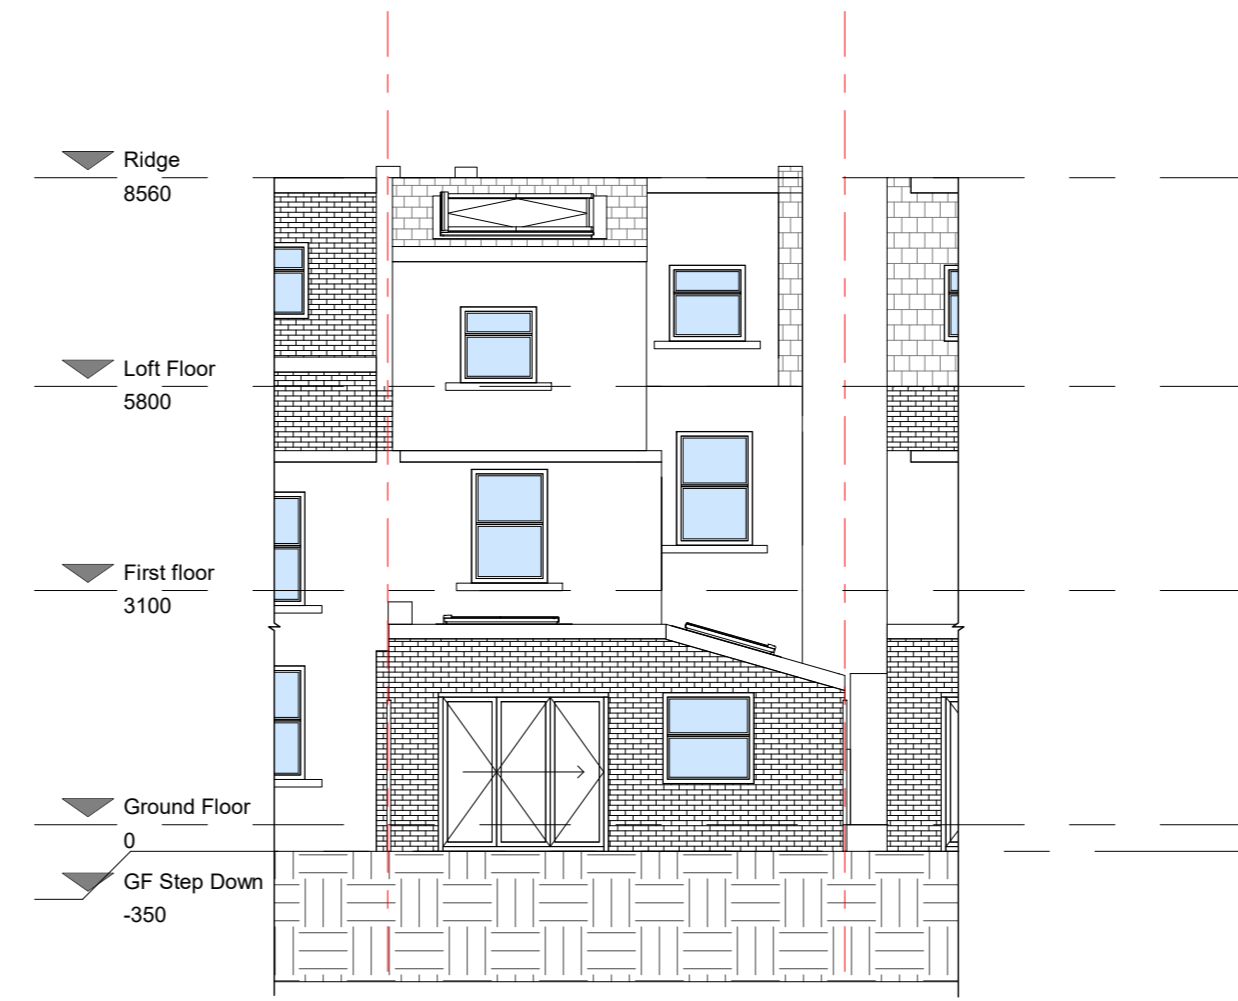


2. PROPOSED REAR ELEVATION
1 : 100

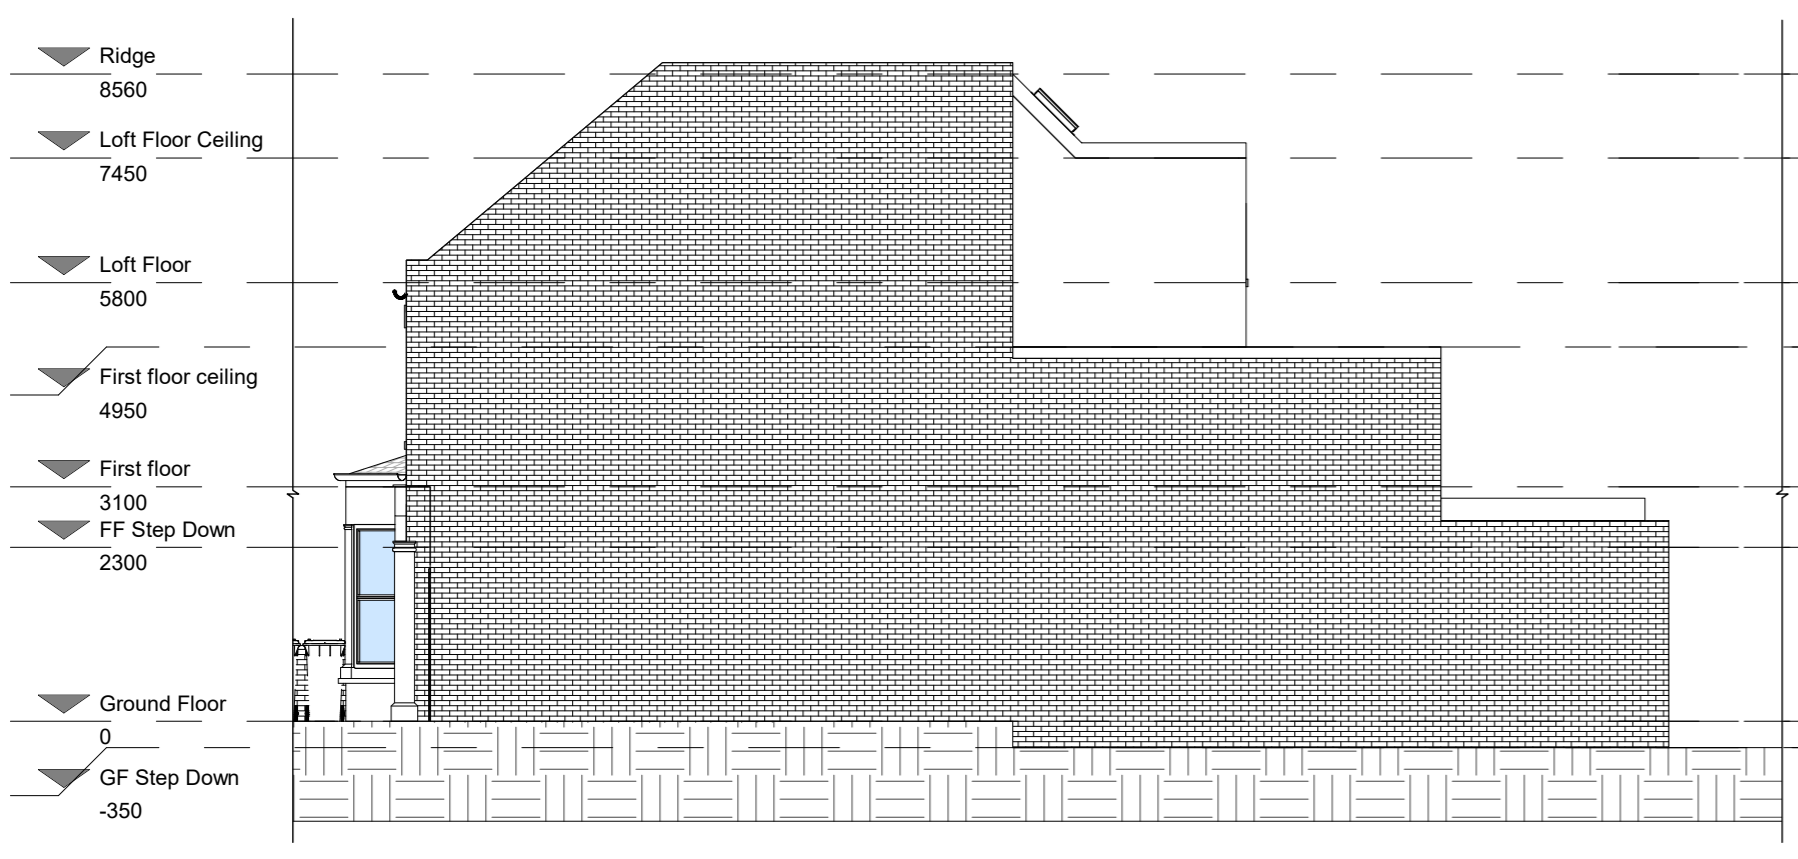


3. PROPOSED OTHER ELEVATION
1 : 100



4. PROPOSED SIDE ELEVATION
1 : 100

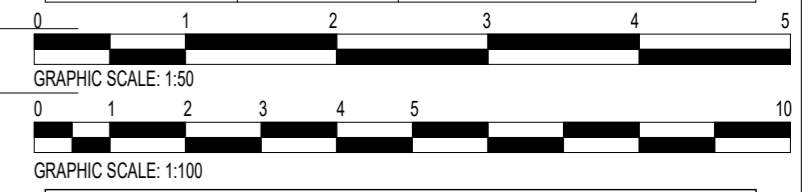

PROJECT STATUS			
ARCHITECTURAL DRAWINGS			
PROJECT			
26 Birkbeck Grove, W3 7QD			
TITLE			
PROPOSED ELEVATIONS			
CLIENT			
CASAROSSA LTD			
DRAWN BY G.V.	CHECKED BY Z.C.	DATE 04/11/2021	SCALE (@A2) 1 : 100
DRAWING NUMBER UK2179-C-TP-A-202			
PROJECT NUMBER UK2101	BUILDING CODE VA	PHASE	REVISION

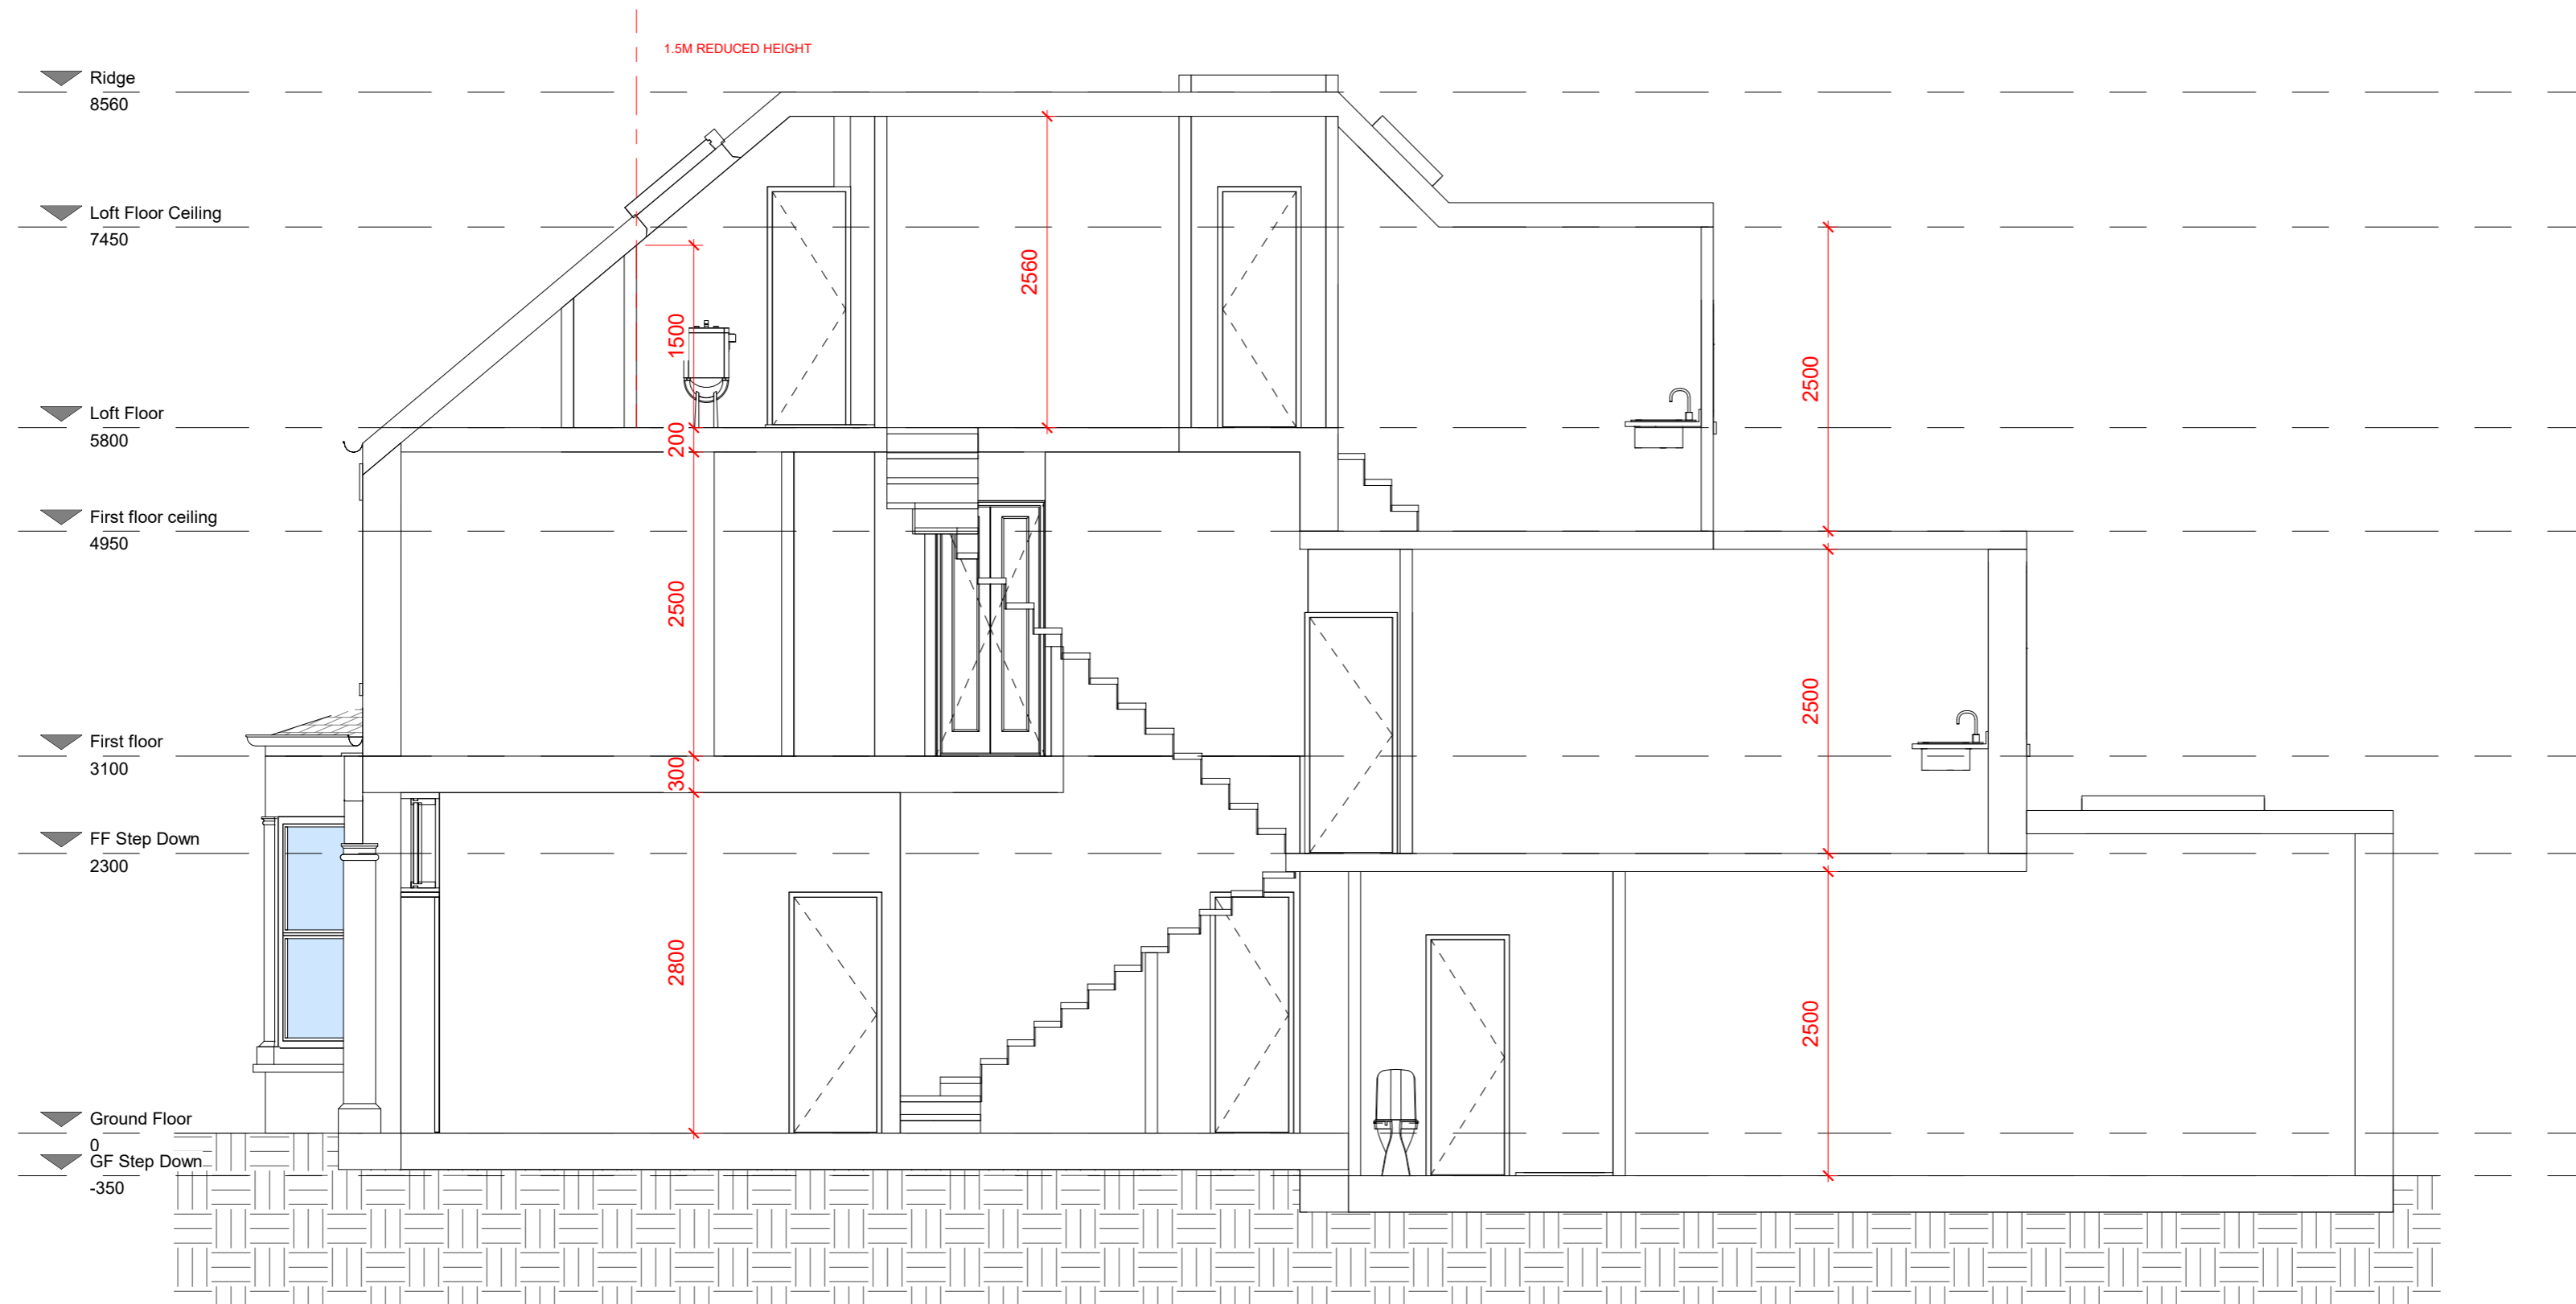

(A) PROPOSED SECTION AA
1 : 50

BS1192 revision	Date	Description



PROJECT STATUS			
ARCHITECTURAL DRAWINGS			
PROJECT			
26 Birkbeck Grove, W3 7QD			
TITLE			
SECTION AA			
CLIENT			
CASAROSSA LTD			
DRAWN BY	CHECKED BY	DATE	SCALE (@A2)
G.V.	Z.C.	04/11/2021	1 : 50
DRAWING NUMBER UK2179-C-TP-A-301			
PROJECT NUMBER	BUILDING CODE	PHASE	REVISION
UK2101	VA		