


BS1192 revision	Date	Description

 

PROJECT STATUS
ARCHITECTURAL DRAWINGS

PROJECT
 26 Birkbeck Grove, W3 7QD


TITLE
EXISTING PLANS

CLIENT
CASAROSSA LTD


DRAWN BY Author	CHECKED BY Checker	DATE 04/11/2021	SCALE (@A2) 1 : 100
--------------------	-----------------------	--------------------	------------------------

DRAWING NUMBER UK2179-C-TP-A-101


PROJECT NUMBER UK2101	BUILDING CODE VA	PHASE	REVISION
--------------------------	---------------------	-------	----------

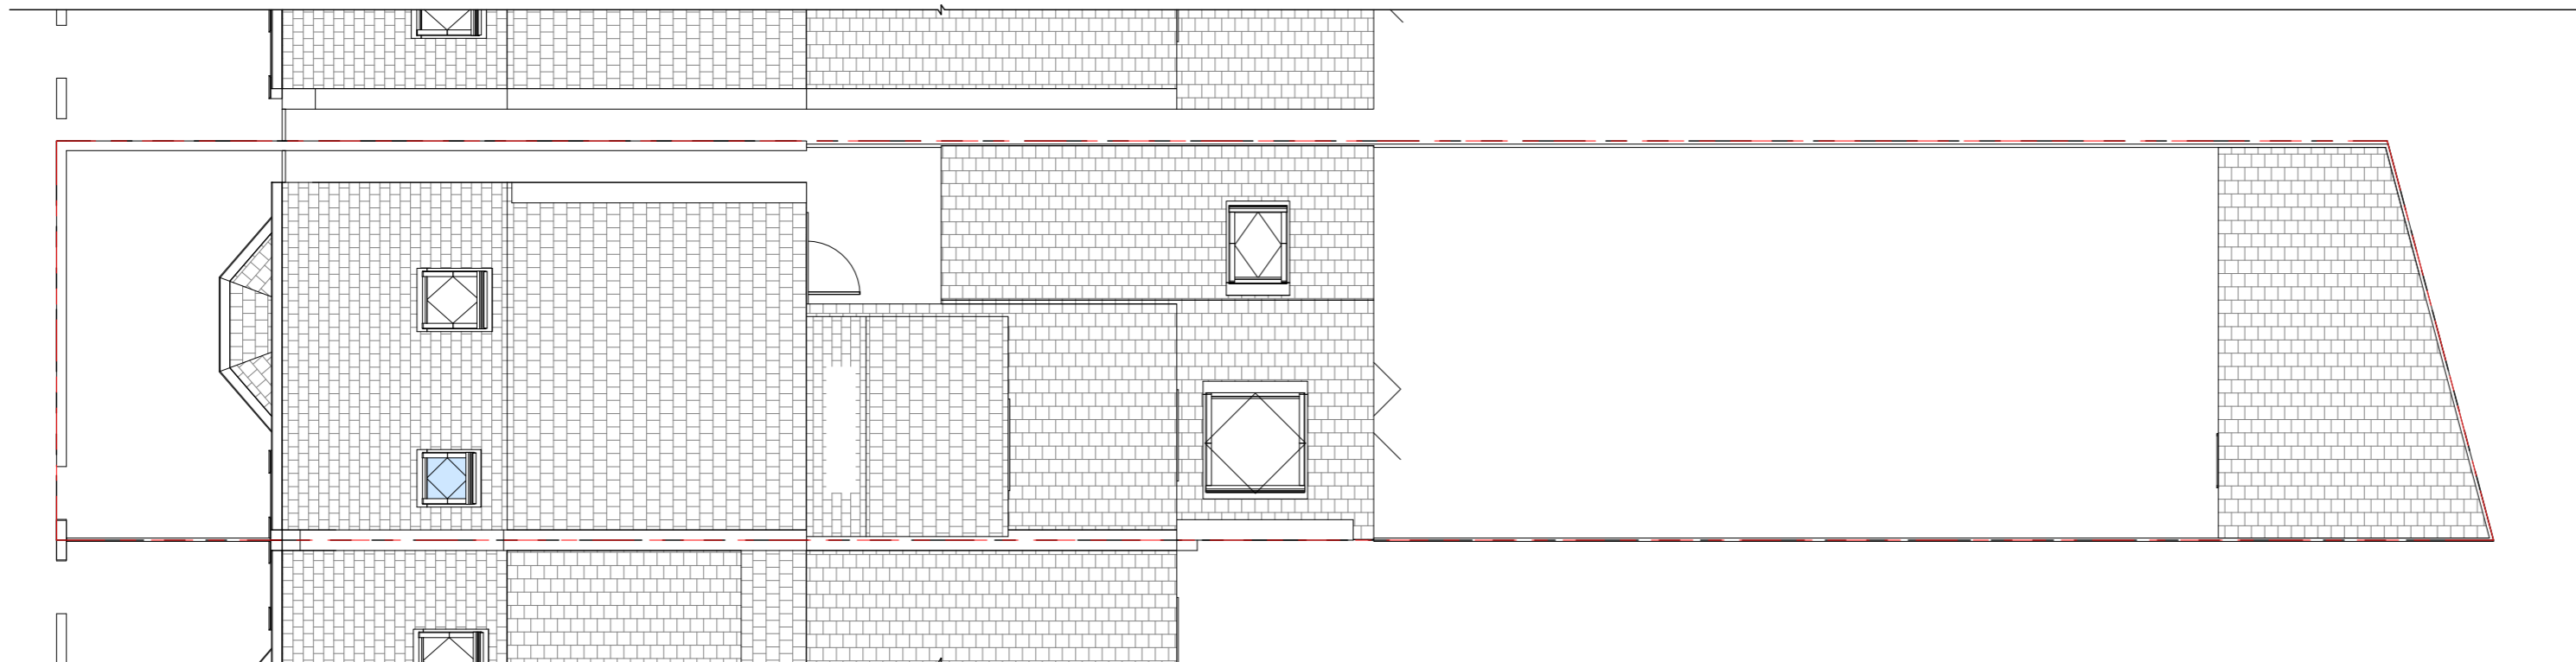


3 EXISTING ROOF PLAN
 1 : 100

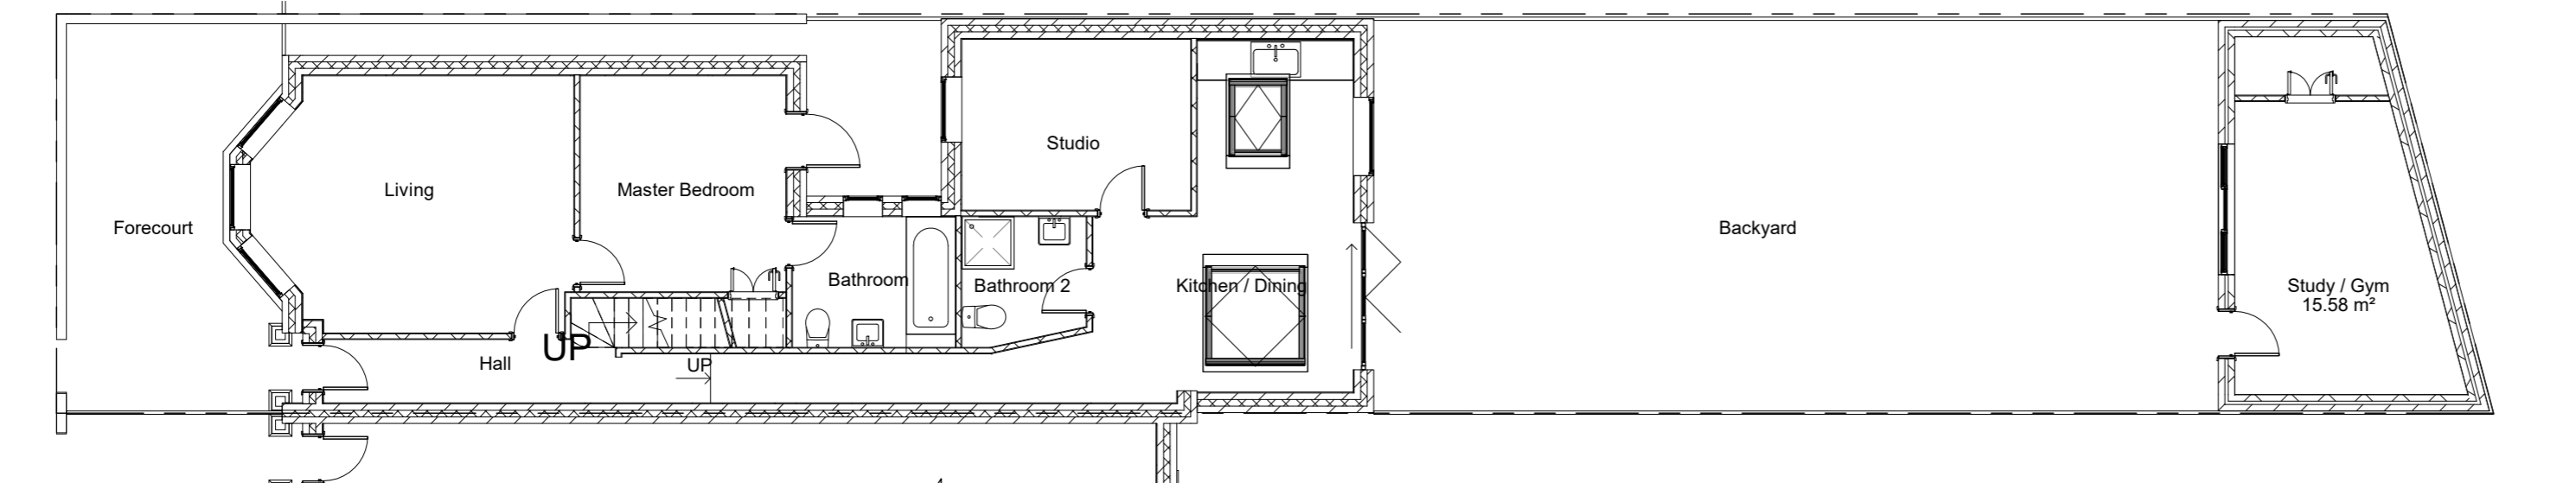


1 EXISTING GROUND FLOOR
 1 : 100

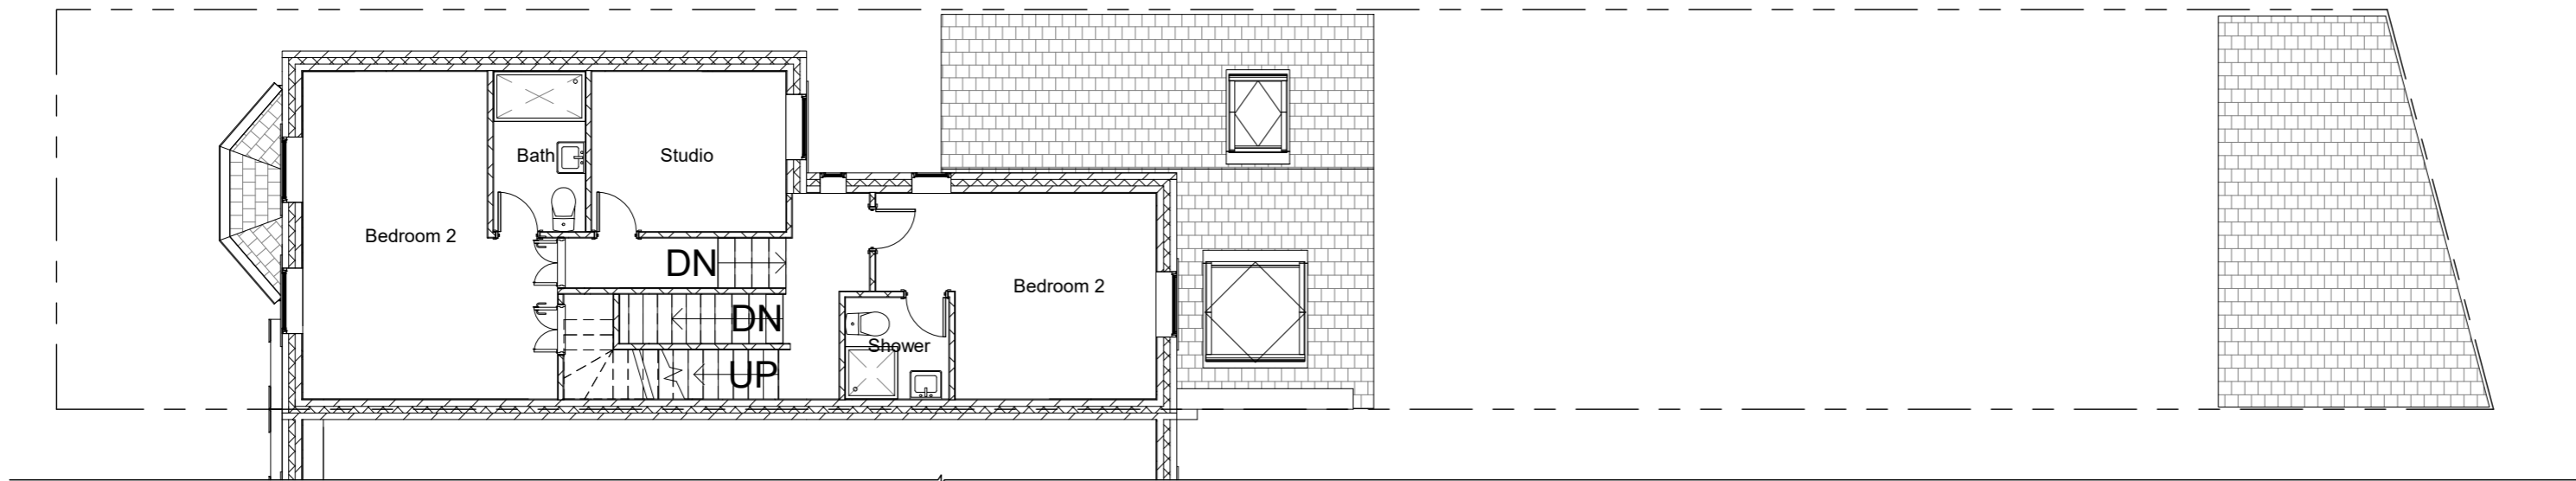


2 EXISTING FIRST FLOOR
 1 : 100

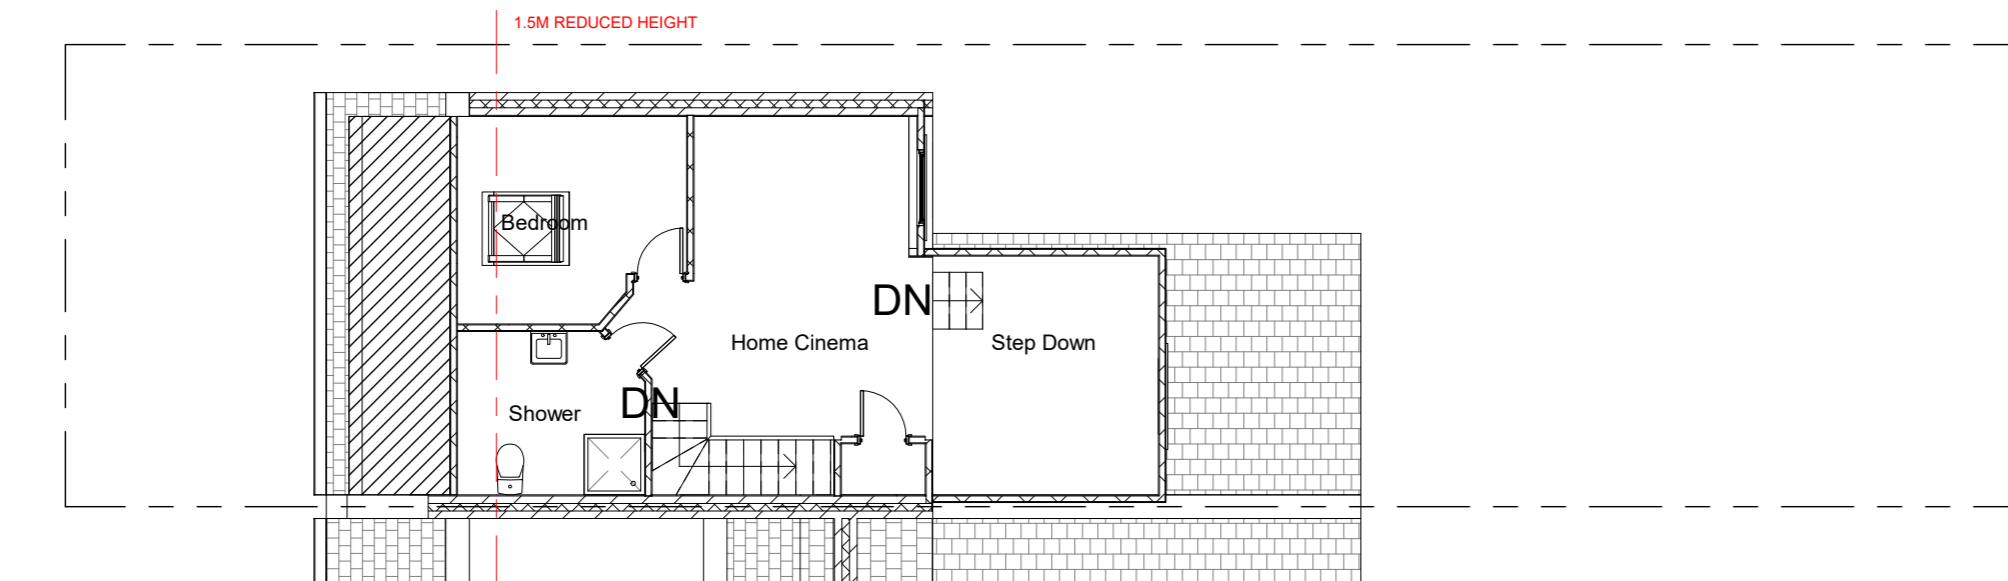


4 EXISTING LOFT FLOOR
 1 : 100

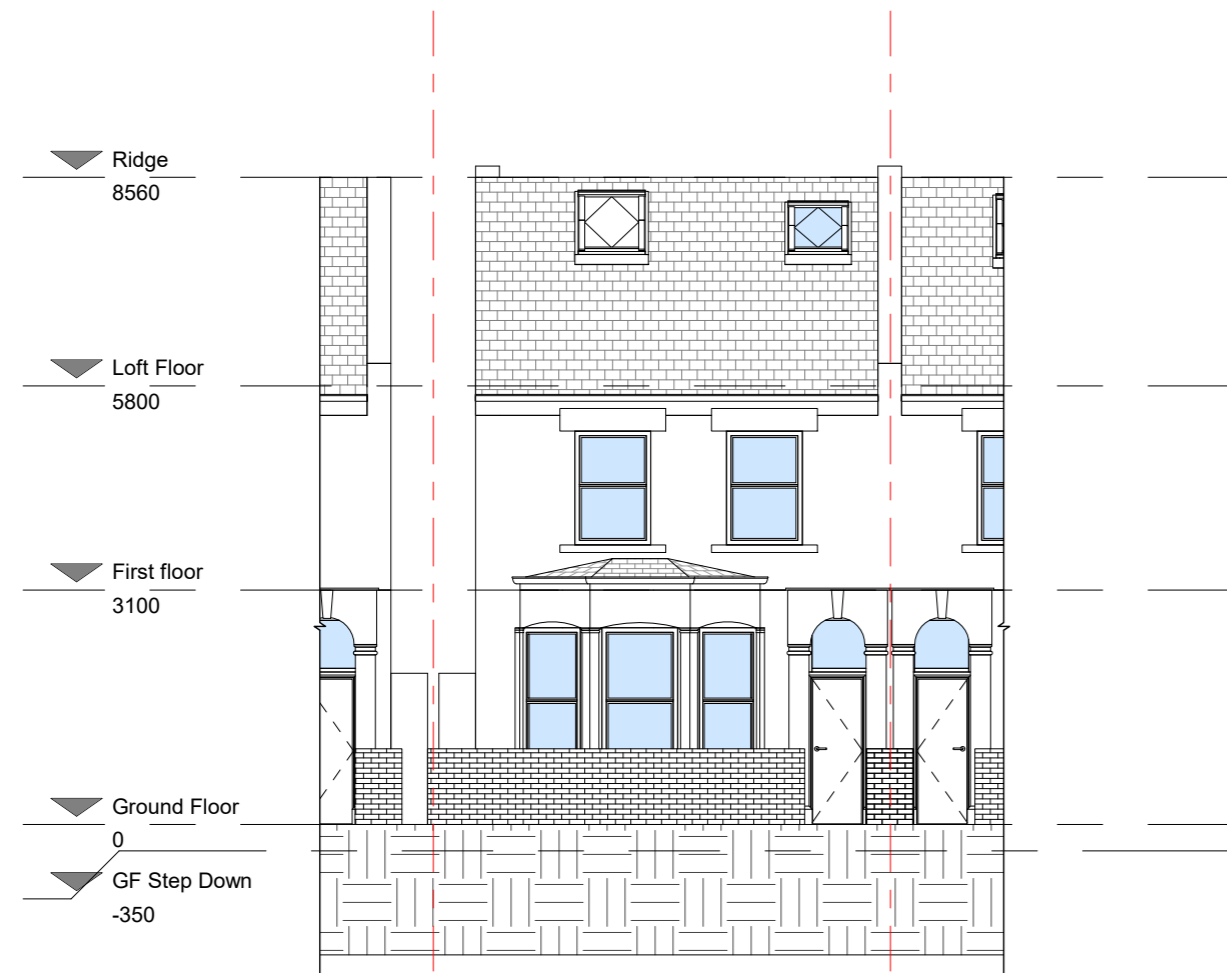


1. EXISTING FRONT ELEVATION
1 : 100

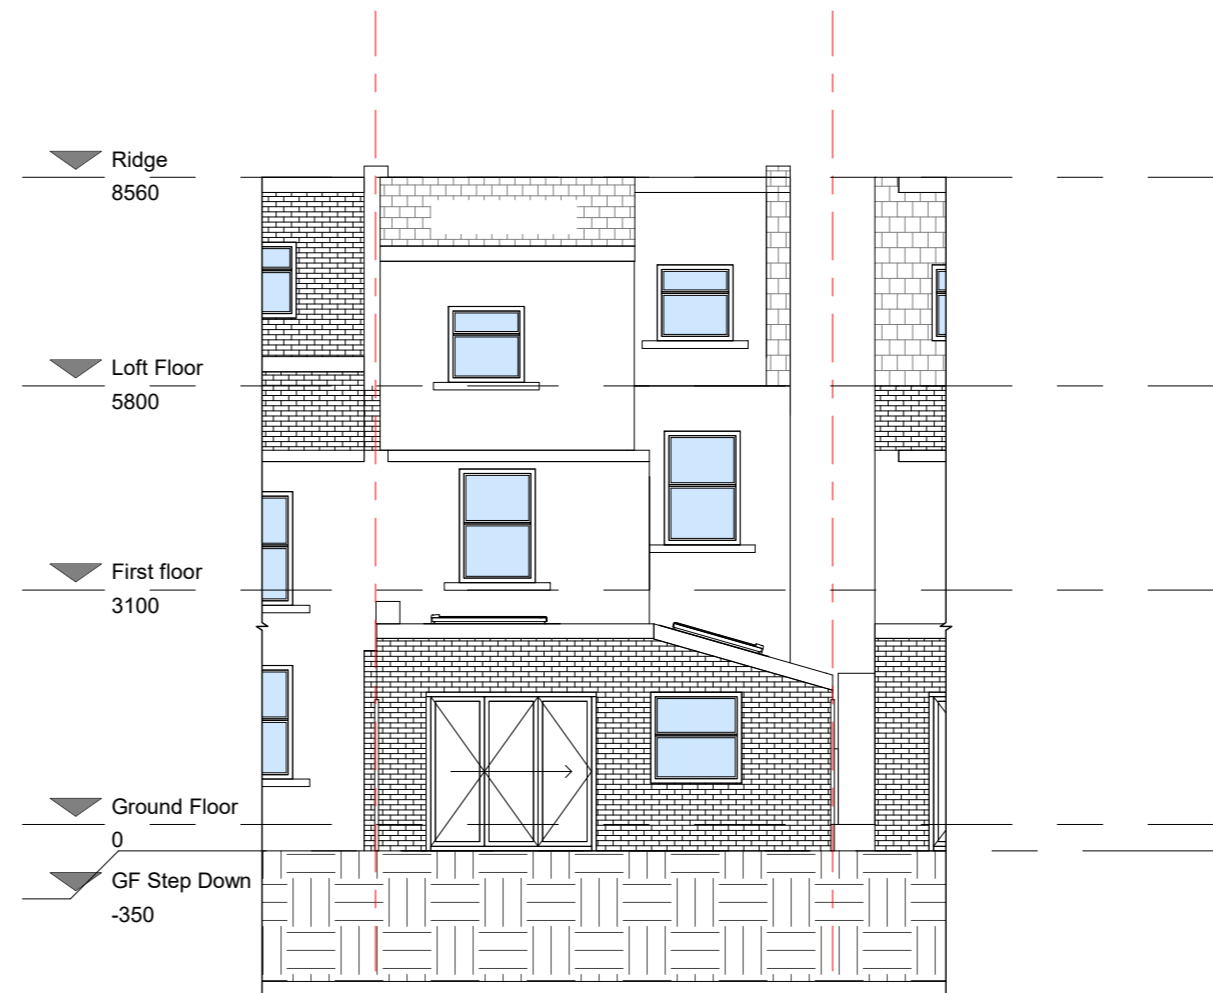

2. EXISTING REAR ELEVATION
1 : 100

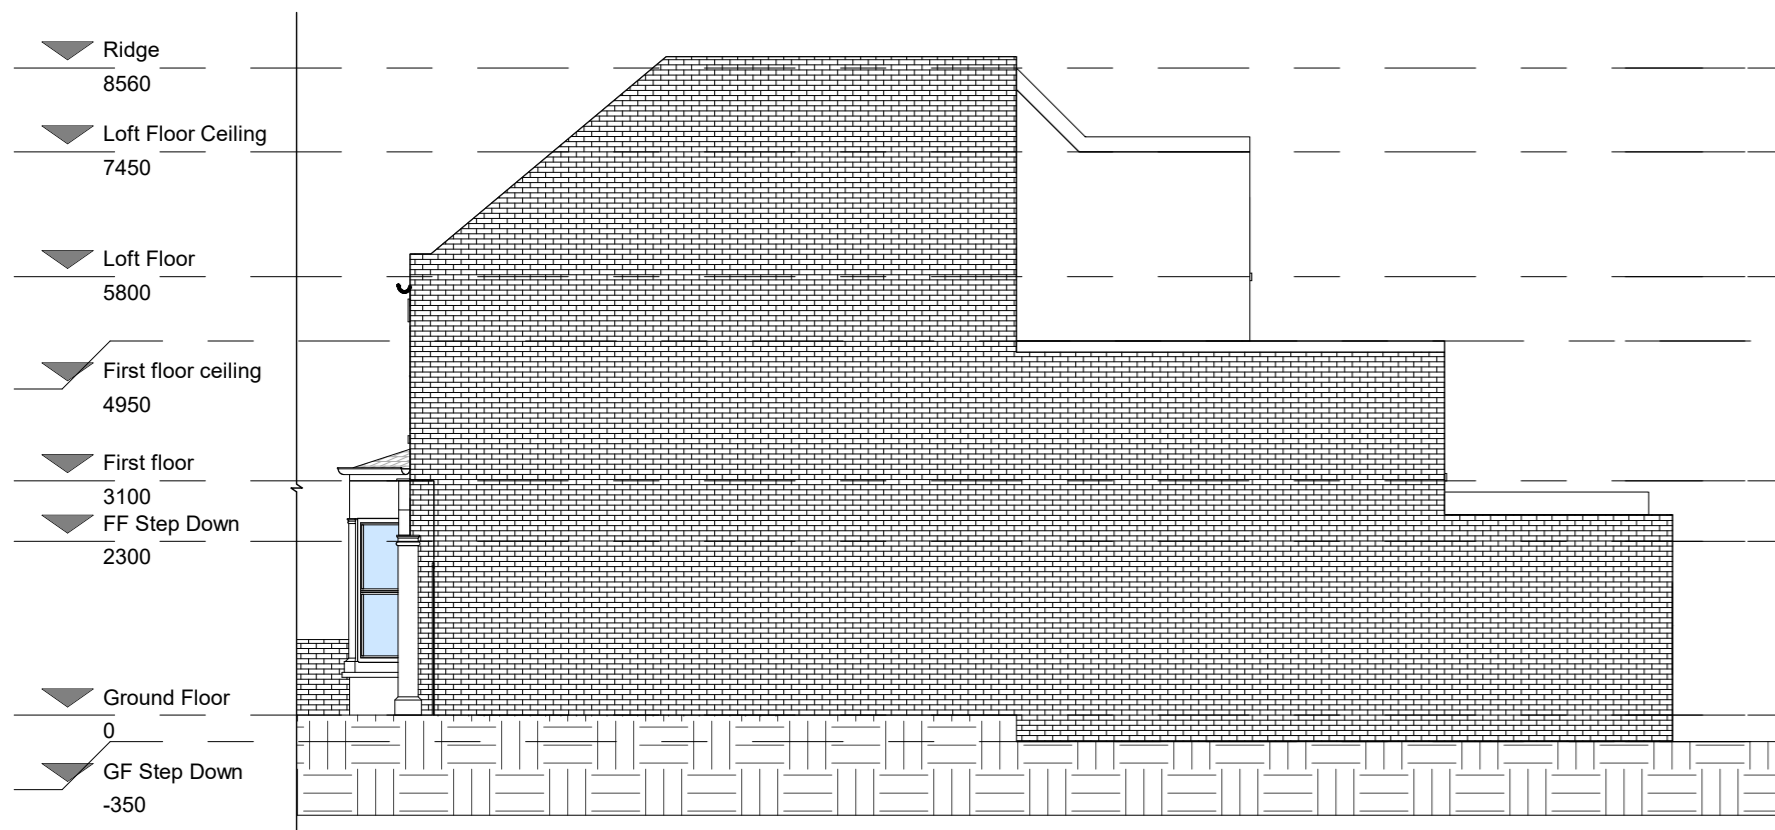


3. EXISTING OTHER ELEVATION
1 : 100

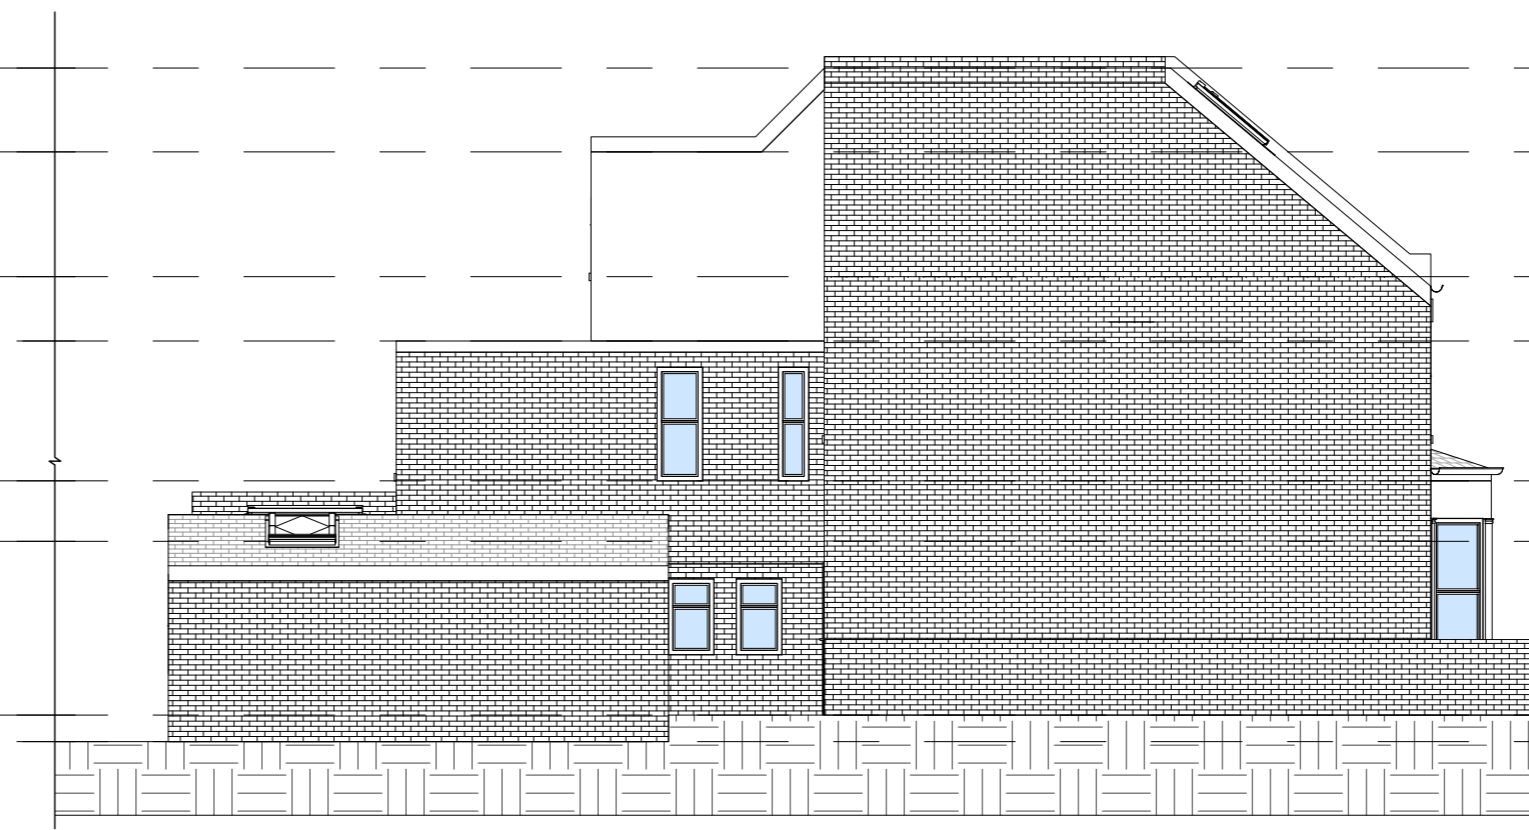

4. EXISTING SIDE ELEVATION
1 : 100

BS1192 revision	Date	Description

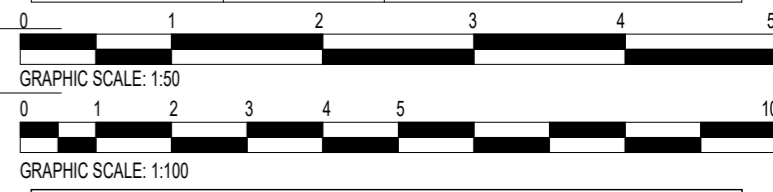

PROJECT STATUS			
ARCHITECTURAL DRAWINGS			
PROJECT			
26 Birkbeck Grove, W3 7QD			
TITLE			
EXISTING ELEVATIONS			
CLIENT			
CASAROSSA LTD			
DRAWN BY	CHECKED BY	DATE	SCALE (@A2)
Author	Checker	04/11/2021	1 : 100
DRAWING NUMBER UK2179-C-TP-A-201			
PROJECT NUMBER	BUILDING CODE	PHASE	REVISION
UK2101	VA		