




THIS DRAWING IS THE COPYRIGHT OF HCD ARCHITECTURE. DO NOT COPY OR REPRODUCE WITHOUT THE WRITTEN CONSENT OF HCD ARCHITECTURE

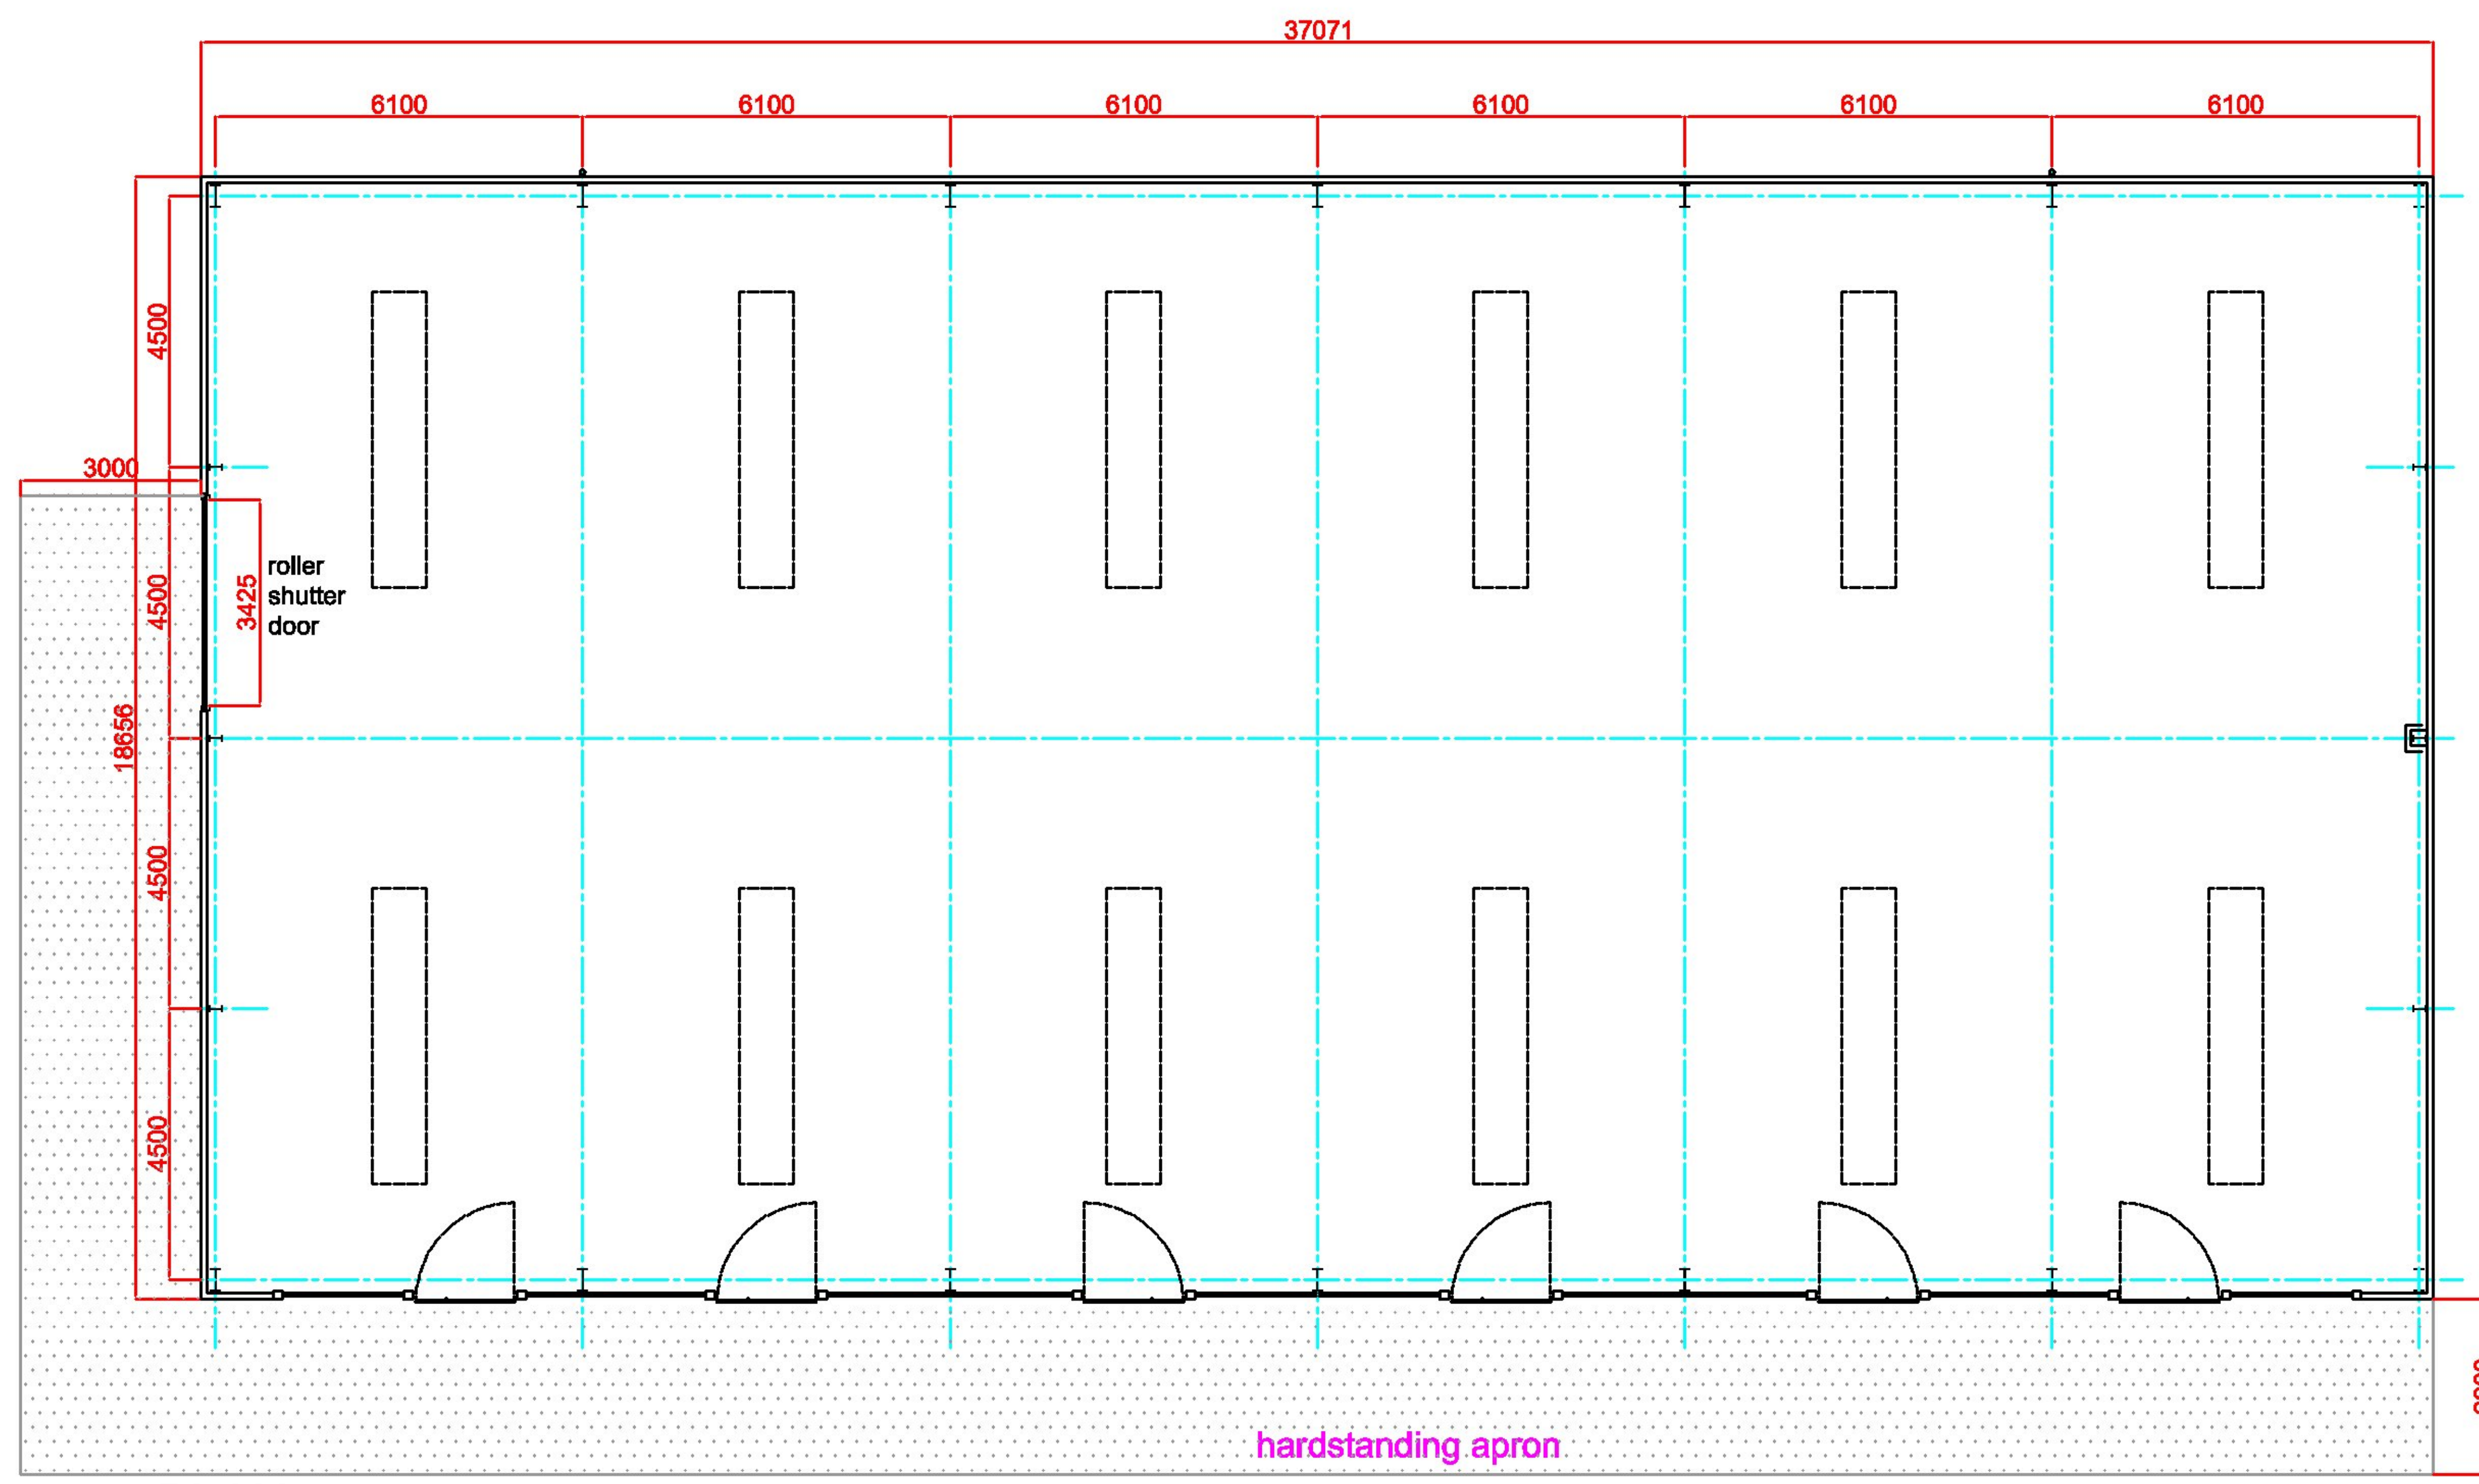


PLAN

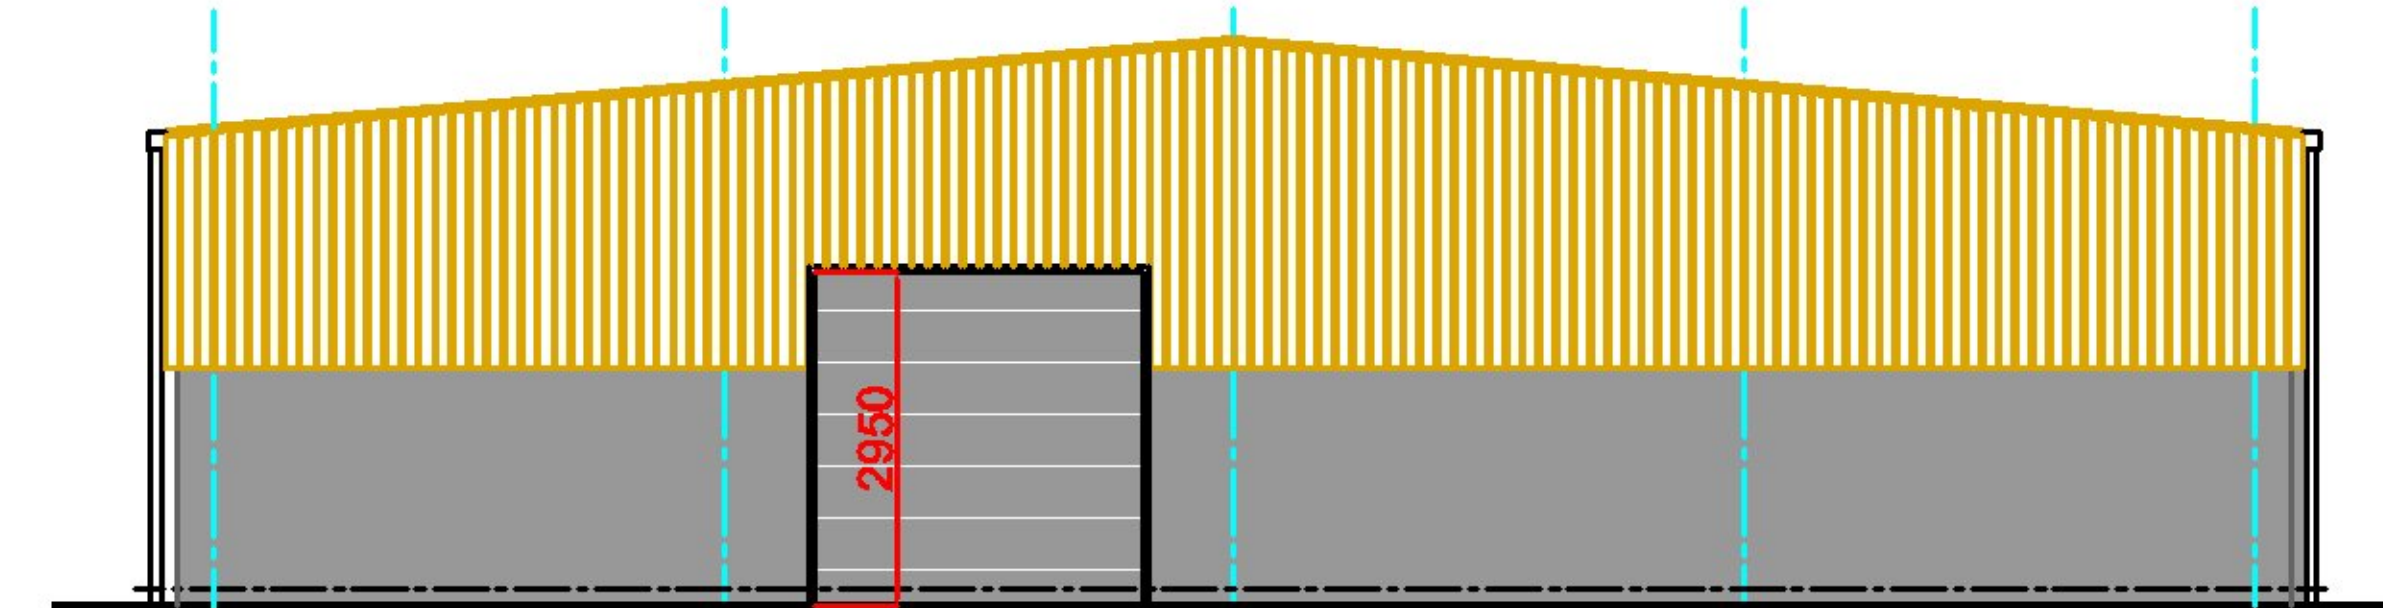

SIDE ELEVATION 1

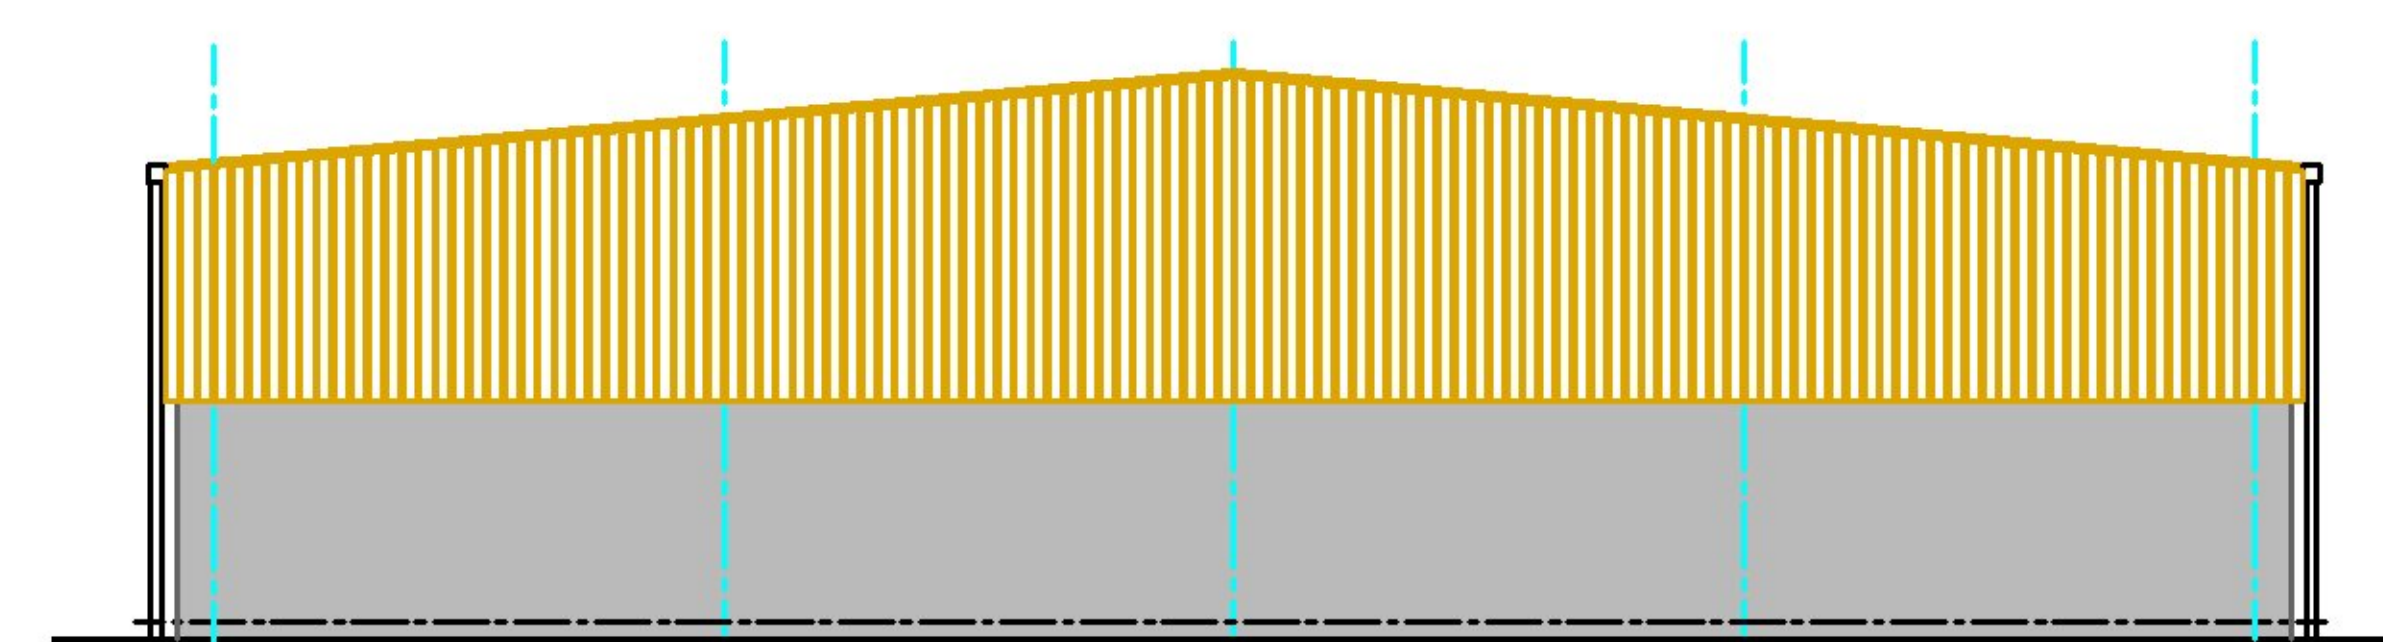


SIDE ELEVATION 2

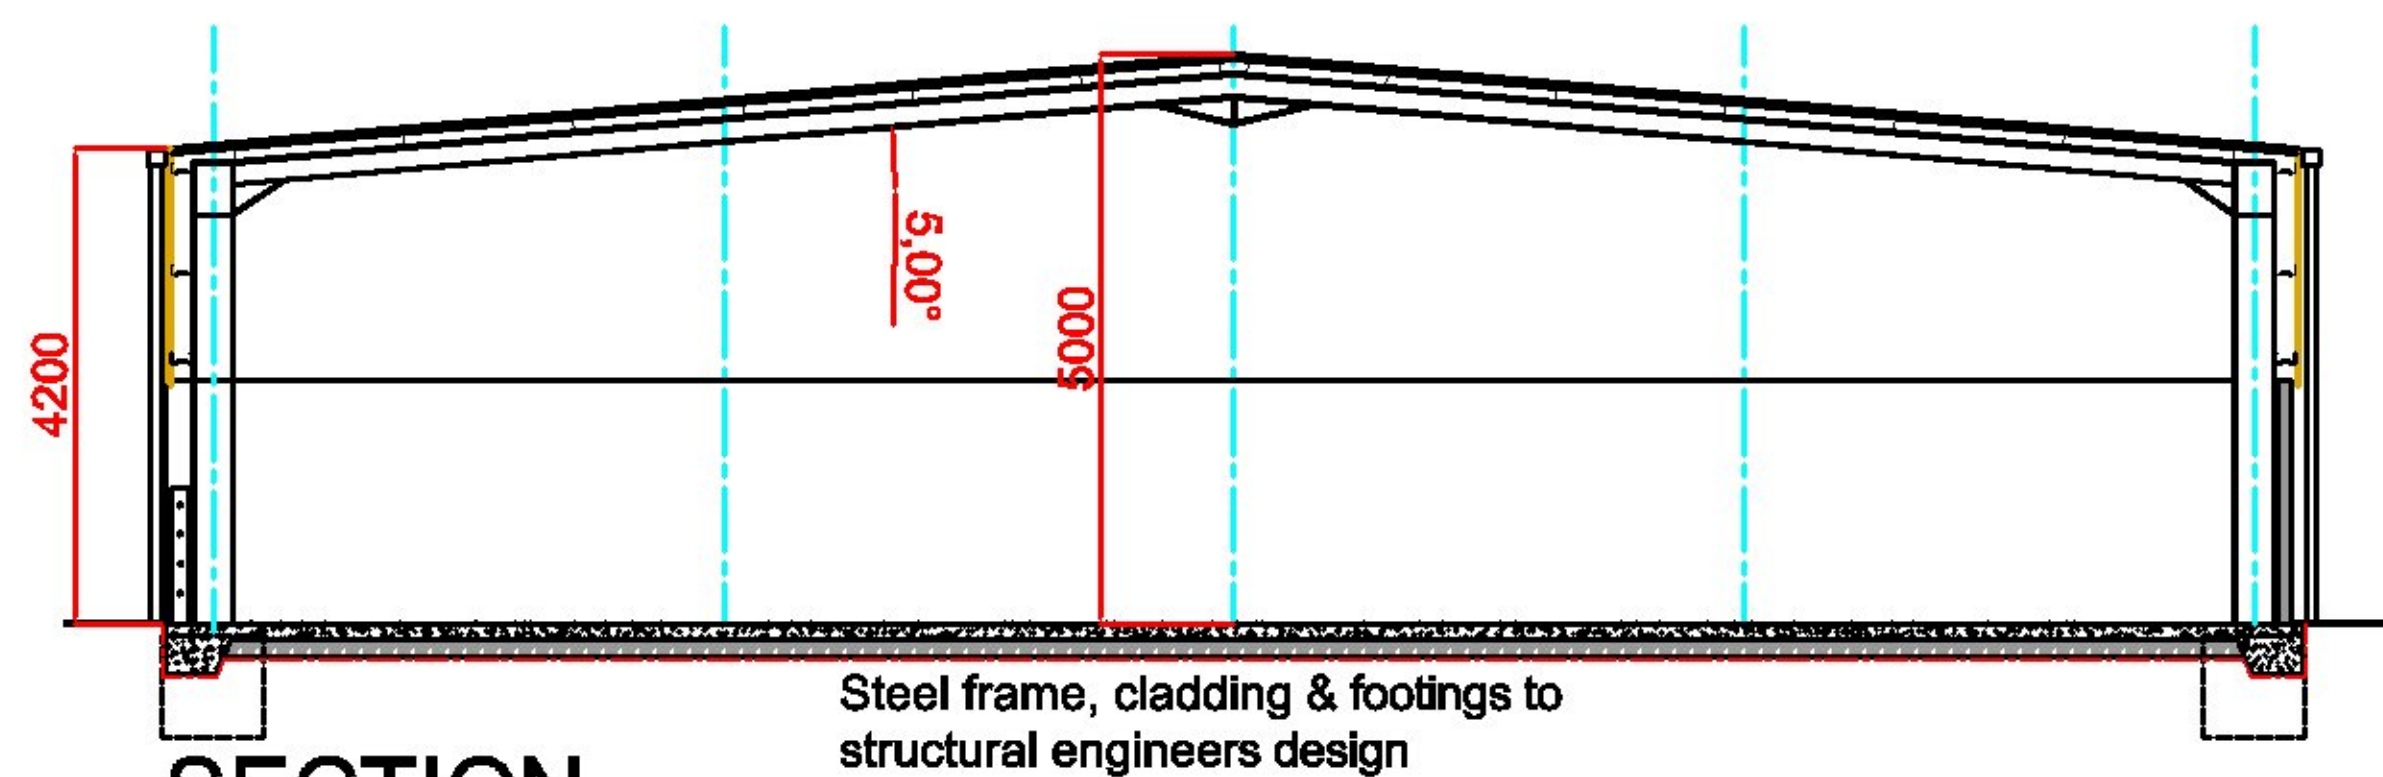


SECTION


Steel frame, cladding & footings to structural engineers design

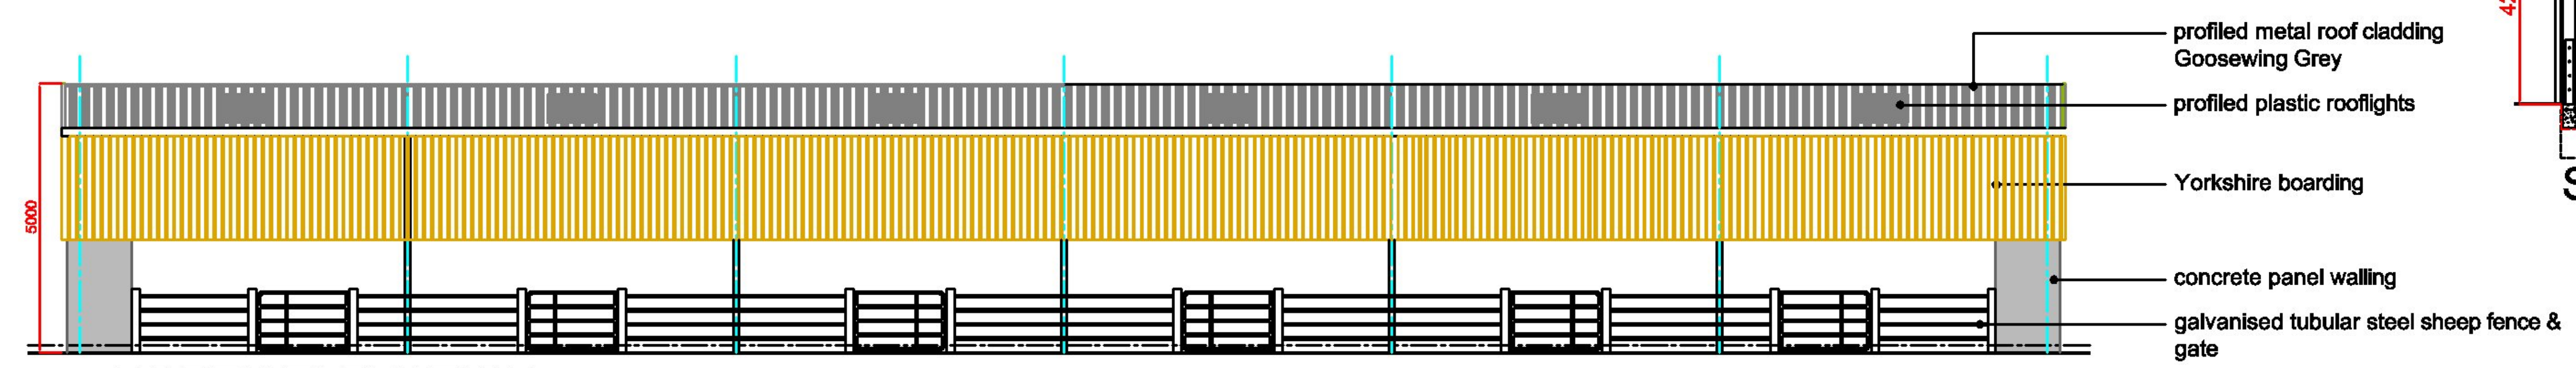

NORTH ELEVATION

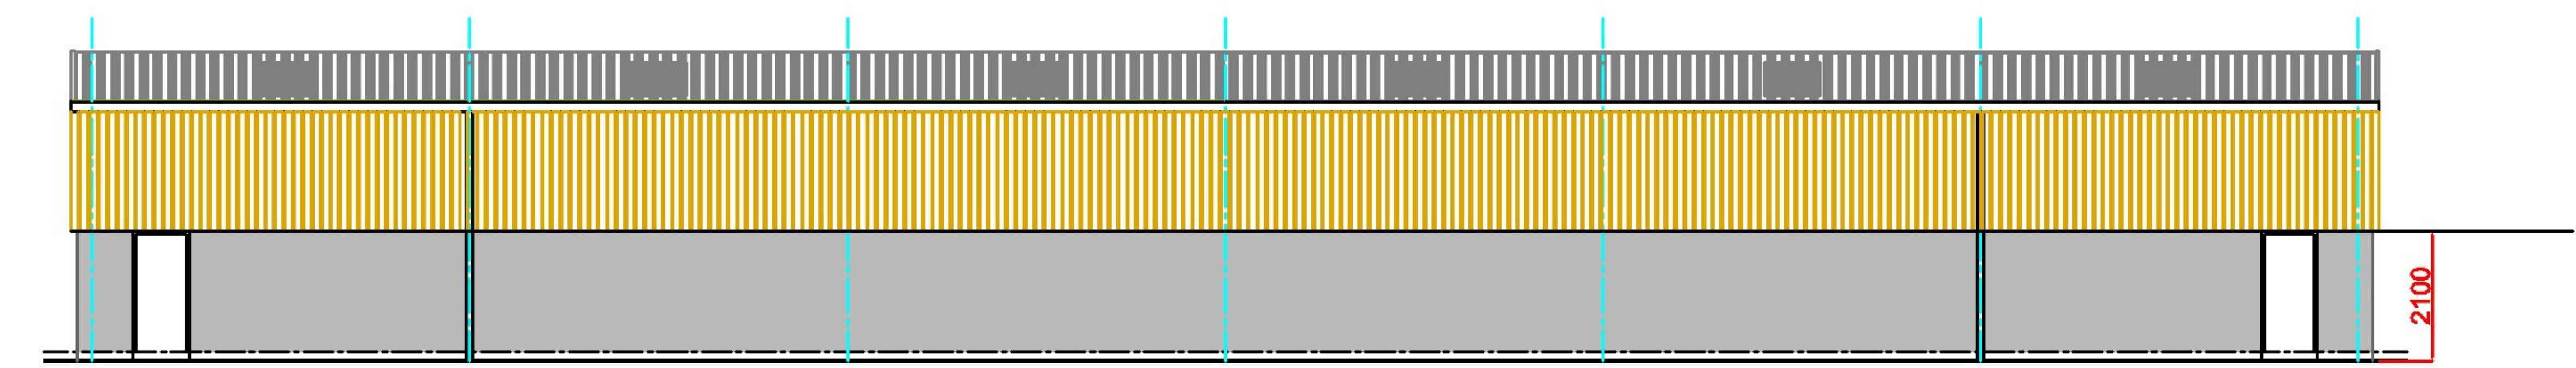

SOUTH ELEVATION (to field)

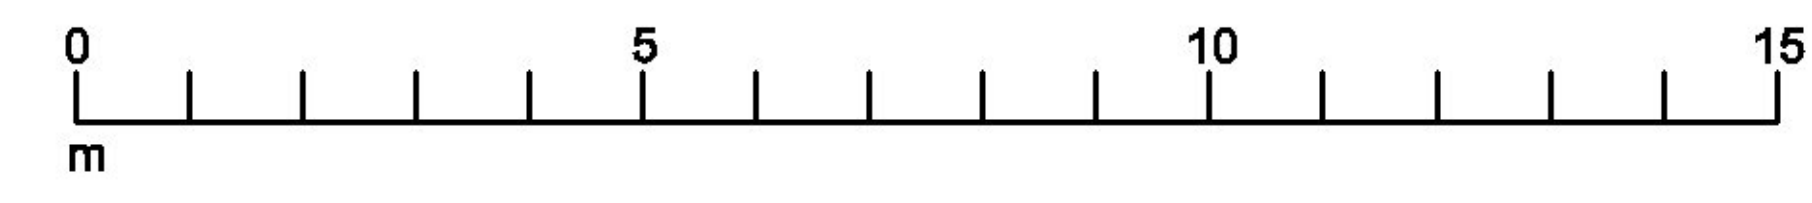

Client		
[REDACTED]		
Project Title		
PROPOSED AGRICULTURAL STORAGE BUILDING, ICKNIELD STREET, BEOLEY REDDITCH		
Drawing Title		Scale
PROPOSED FLOOR PLAN ELEVATIONS & SECTION		1:200 @ A3
Job No.	Drawing No.	Rev
21/77	02	
hcd architecture The Coach House, 12 College Road, Bromsgrove tel & fax: 01527 880186		