


GA Proposed Front Elevation
Scale 1:100 @ A3



GA Proposed Rear Elevation
Scale 1:100 @ A3

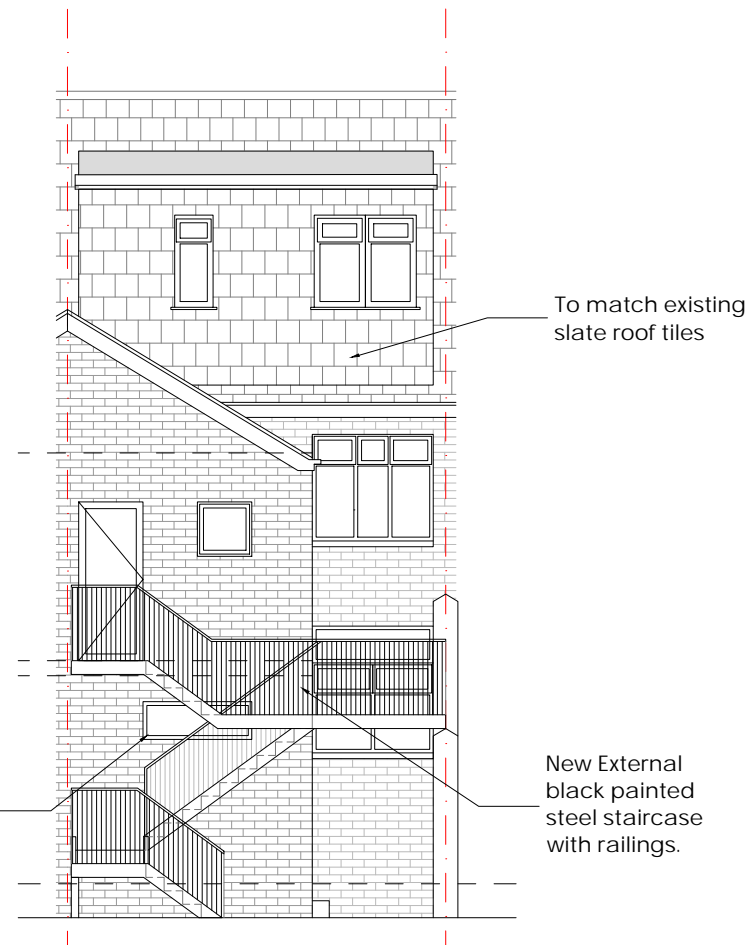


General Notes:

All site dimensions shall be verified by the Contractor on site prior to commencing any works.

Do not scale from this drawing.

Design intent drawing only. Construction to comply with latest building regulation requirements.

This drawing is the property of "Studio Tashkeel Architecture Ltd." and copyright is reserved by them. The drawing is not to be copied or disclosed by or to any unauthorised persons without the prior written consent of Studio Tashkeel Architecture Ltd.

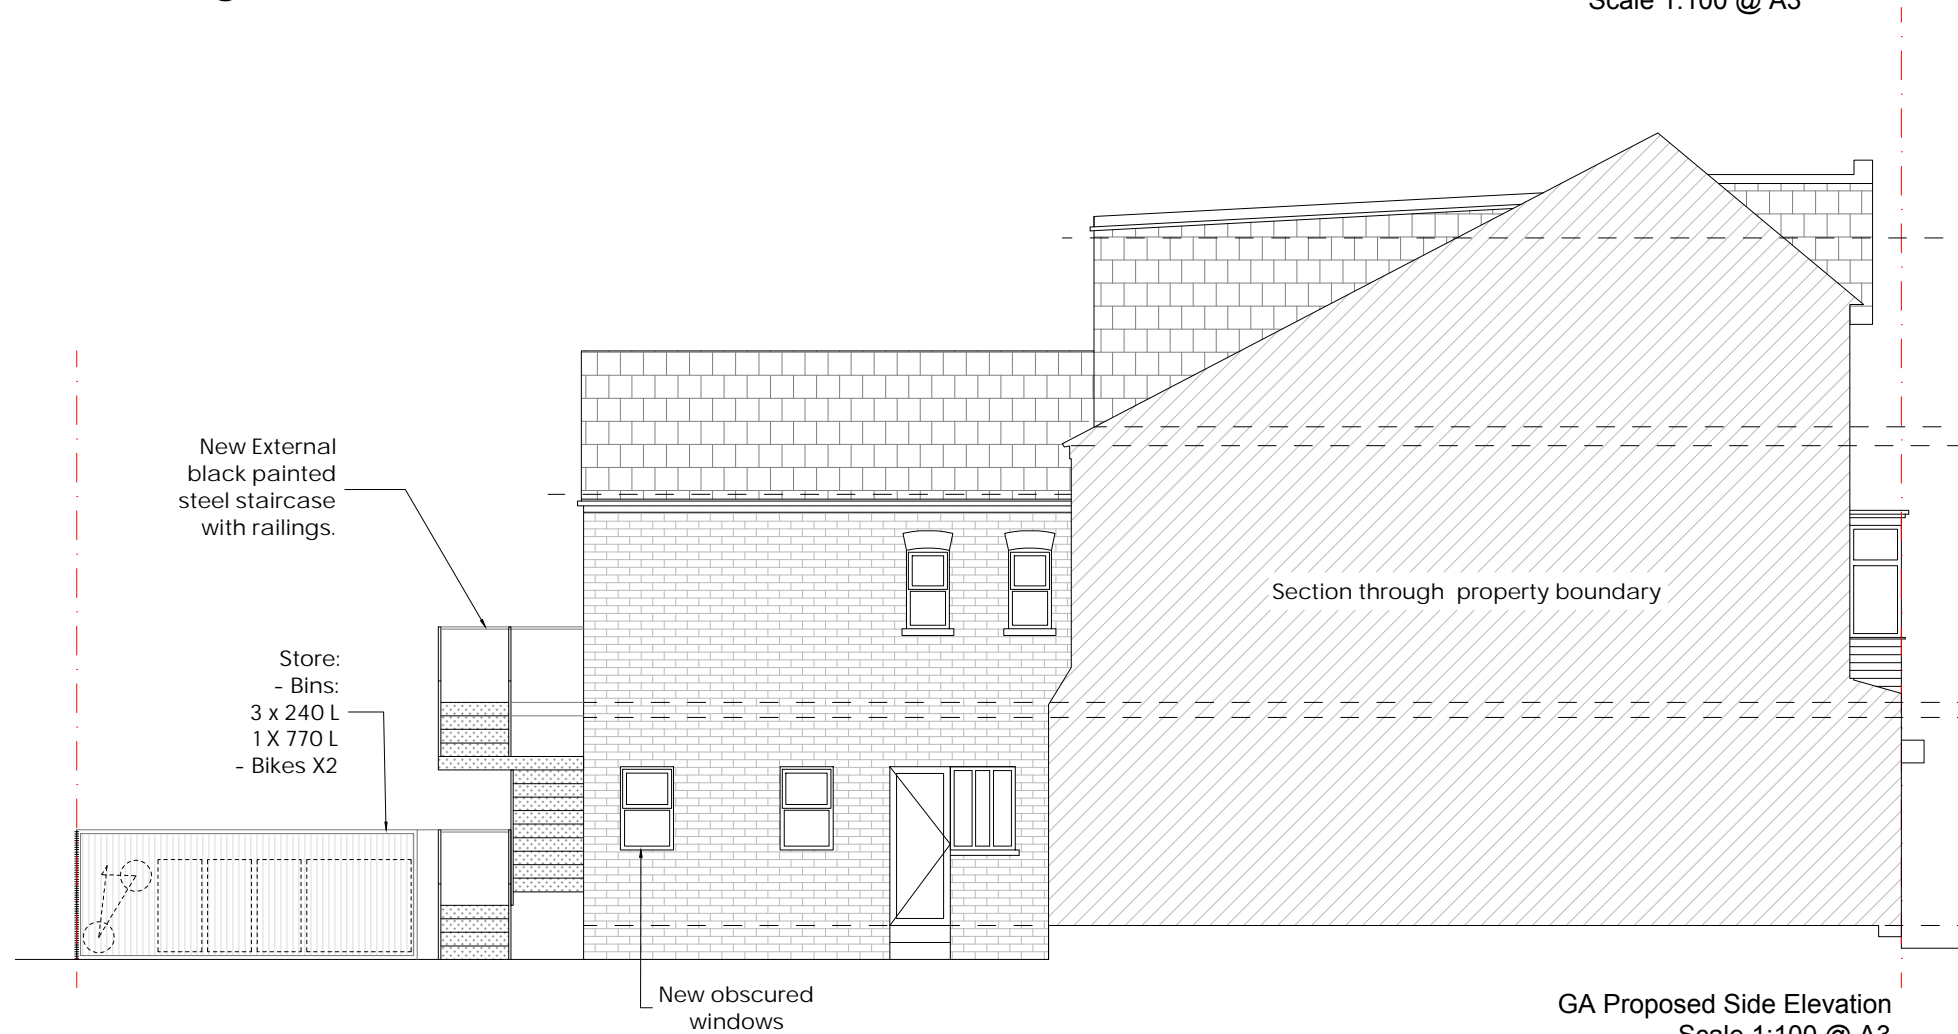

GA Proposed Side Elevation
Scale 1:100 @ A3

Rev	Description	Date	Dr by	App by

STUDIO TASHKEEL ARCHITECTURE LTD.
89 Princess Street
Manchester M1 4HT
United Kingdom
T +44(0)161 694 6375
E info@StudioTashkeel.com
www.studiotashkeel.com

client name SK13 Ltd.	
project 440 Flixton Road	
drawing GA Proposed Elevations	
project number 2108201	scale 1:100 @ A3
drawing number PL-007	rev - issue PLANNING
This drawing is to be read in conjunction with all related drawings. All dimensions must be checked and verified on site before commencing any work or producing shop drawings. The originator should be notified immediately of any discrepancy. This drawing is copyright and remains the property of Studio Tashkeel Architecture Ltd.	