




FRONT ELEVATION

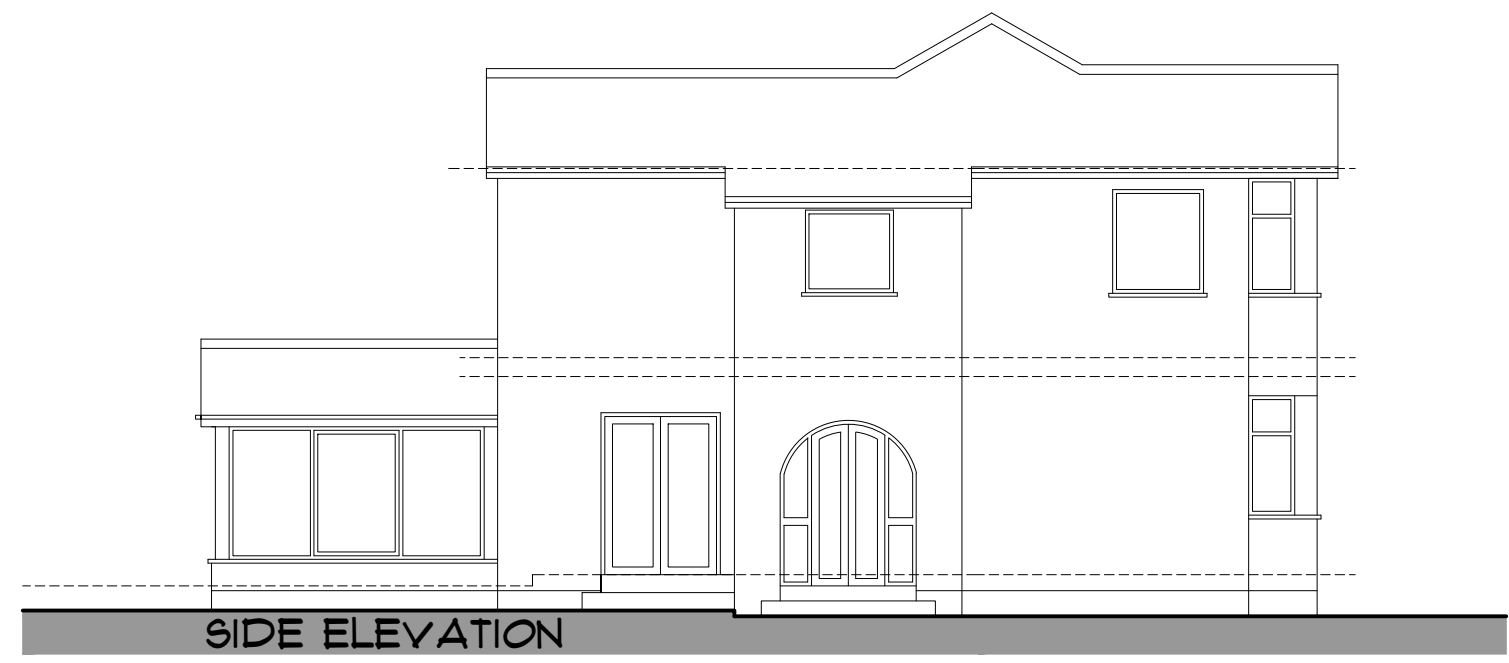


SIDE ELEVATION

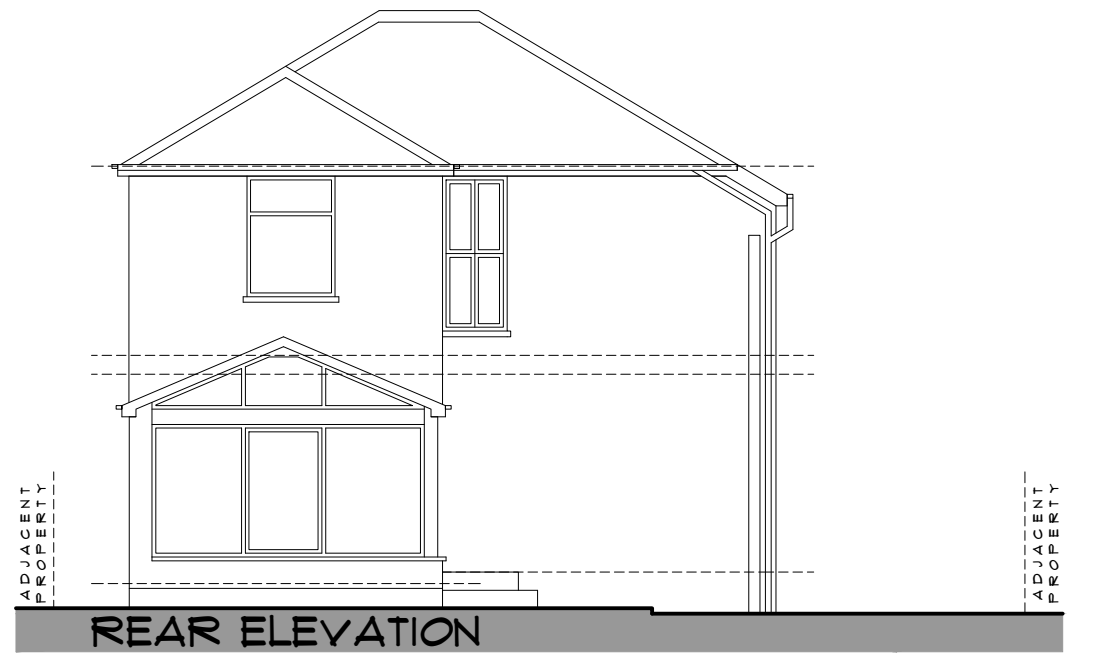

REAR ELEVATION

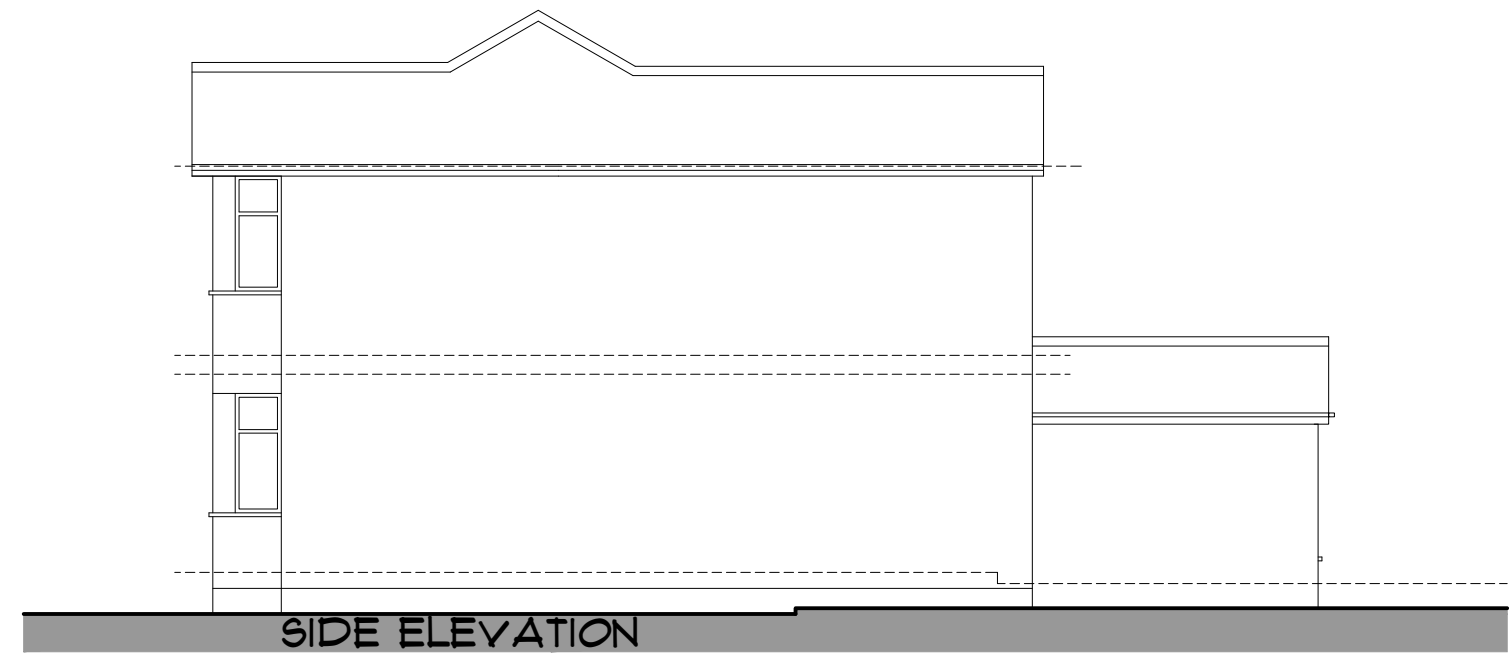

SIDE ELEVATION

21 Bettws y coed Cardiff Proposed extension		Job No. 21_077 Dwg No. AL(00)02	Rev.
Title Existing elevations.			
Date 02.07.21	Drawn	Scale 1:100 @ A3	
 <b>C<sup>2</sup> Architects</b>		<b>Town planners Environmental &amp; Urban design</b>	
<small>Unit 1A, Compass Business Park, Pacific Road, Cardiff, CF24 6HL</small>		<small>www.c2architects.co.uk tel: 029 20452100</small>	