



1 Proposed Loft  
1 : 100

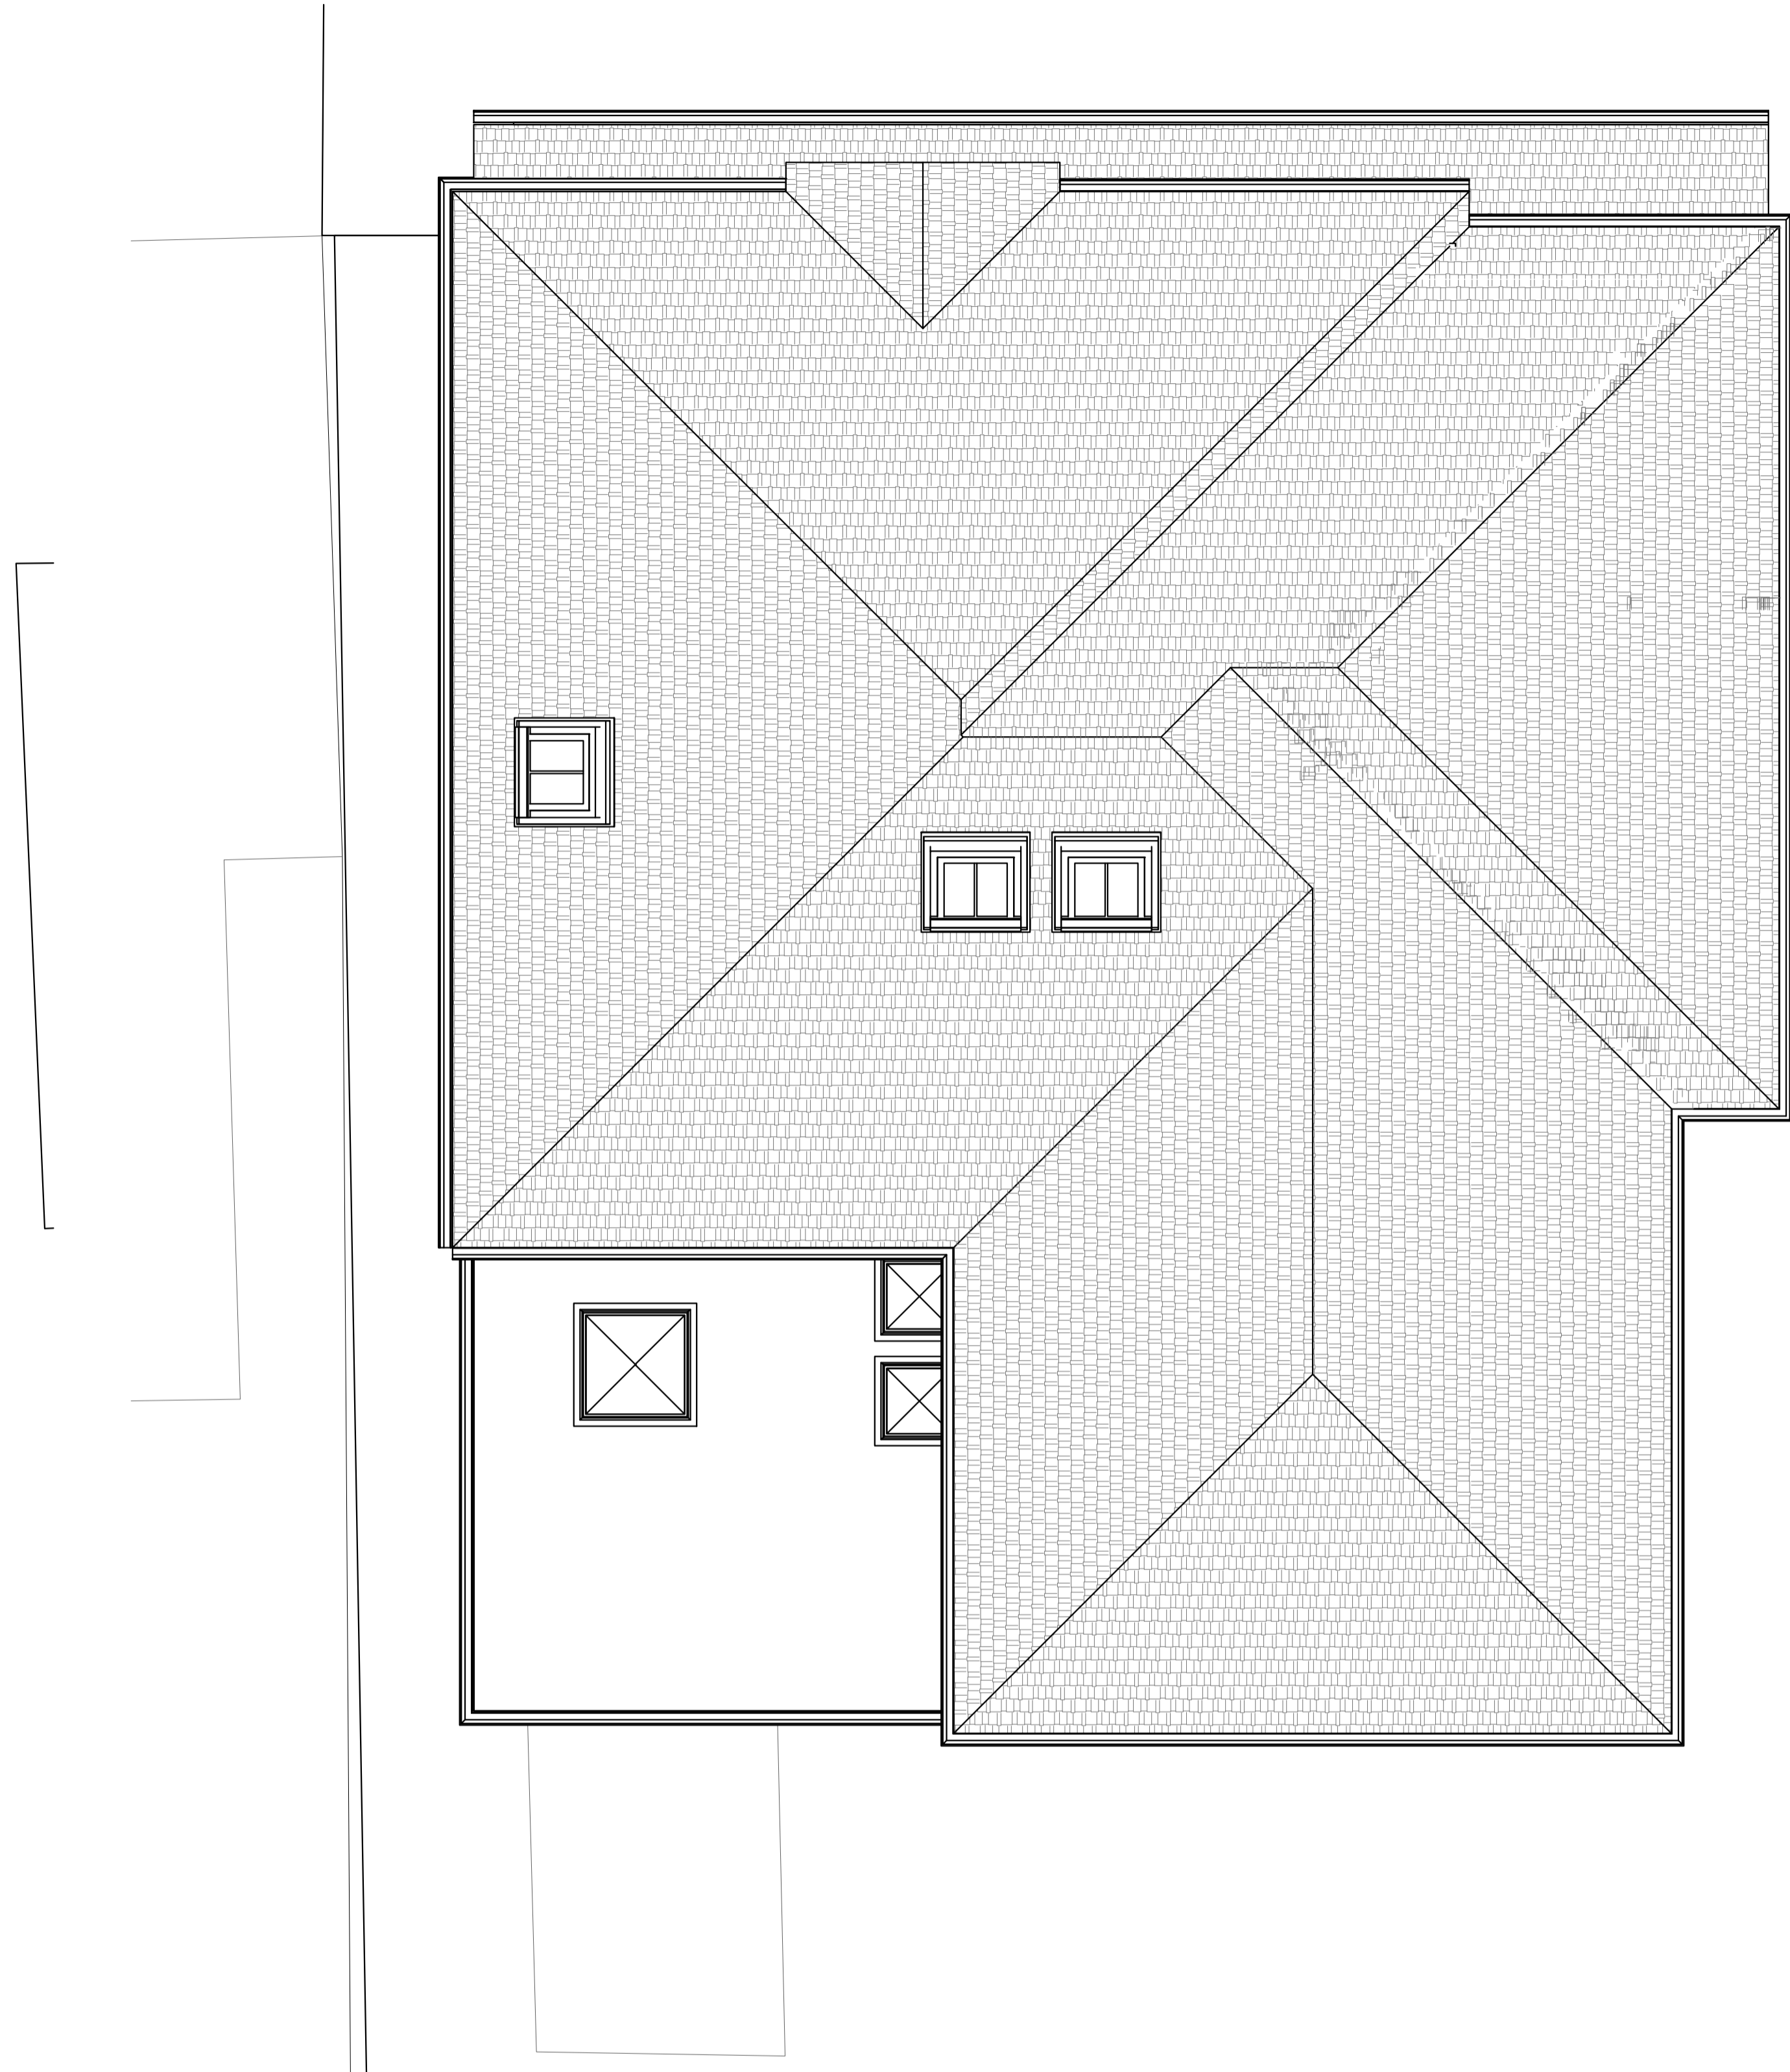

2 Proposed Roof Plan  
1 : 100

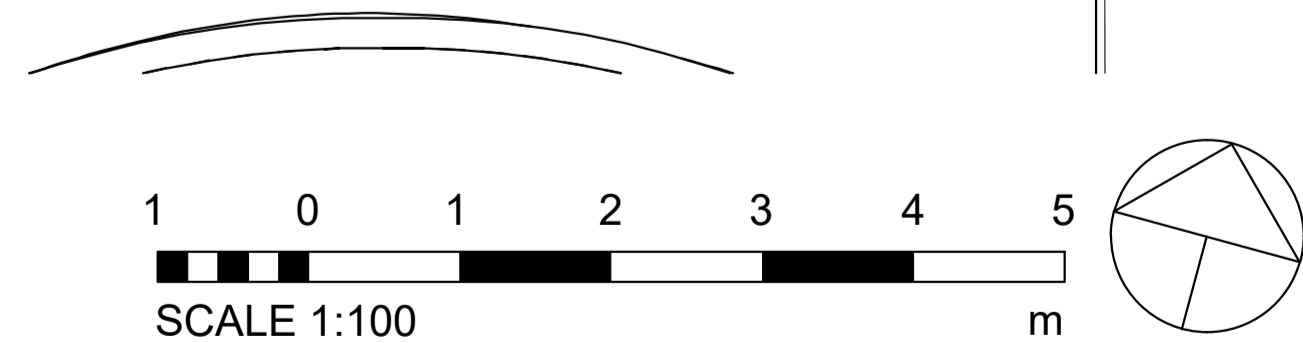

PROJECT La Valette	ADDRESS La Valette, Hay Green Lane, Brentwood, CM15 0NT  CLIENT NAME Oke Nwaokolo Patrick  DATE: 19/04/2021 18:36:16	SHEET N. A108  DRAWING TITLE Proposed Loft and roof plan  PROJECT STATUS Planning	DESIGNED BY: Summit Architecture  DRAWN BY: ggu  SCALE As Indicated @ A3	CHECKED BY: Summit Architecture	REVISION: A	No.	Description	Date	
-----------------------	---	--	---	------------------------------------	----------------	-----	-------------	------	--