



NORTH EAST

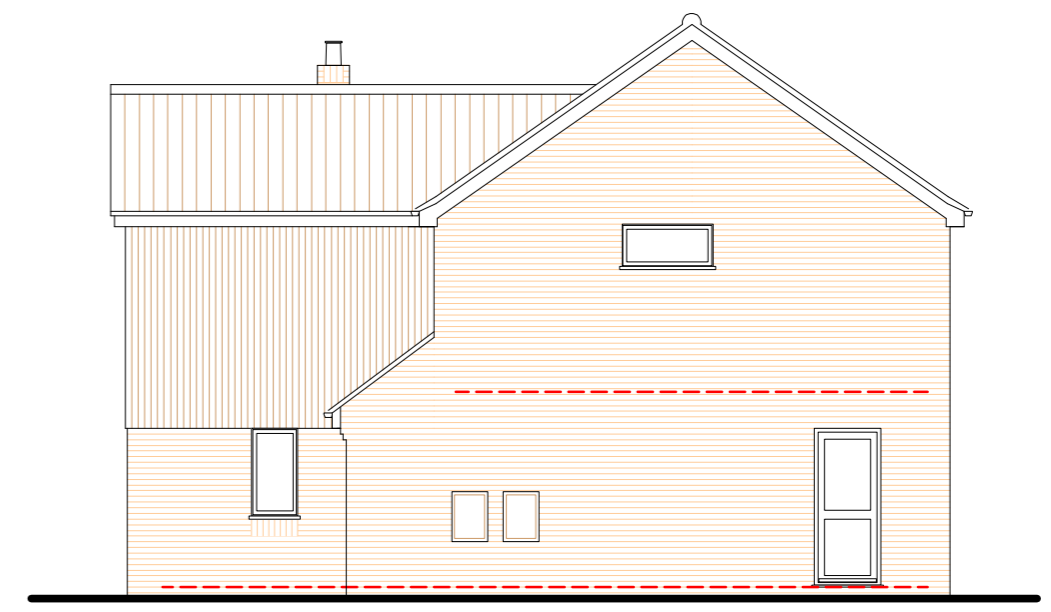


NORTH WEST




SOUTH WEST

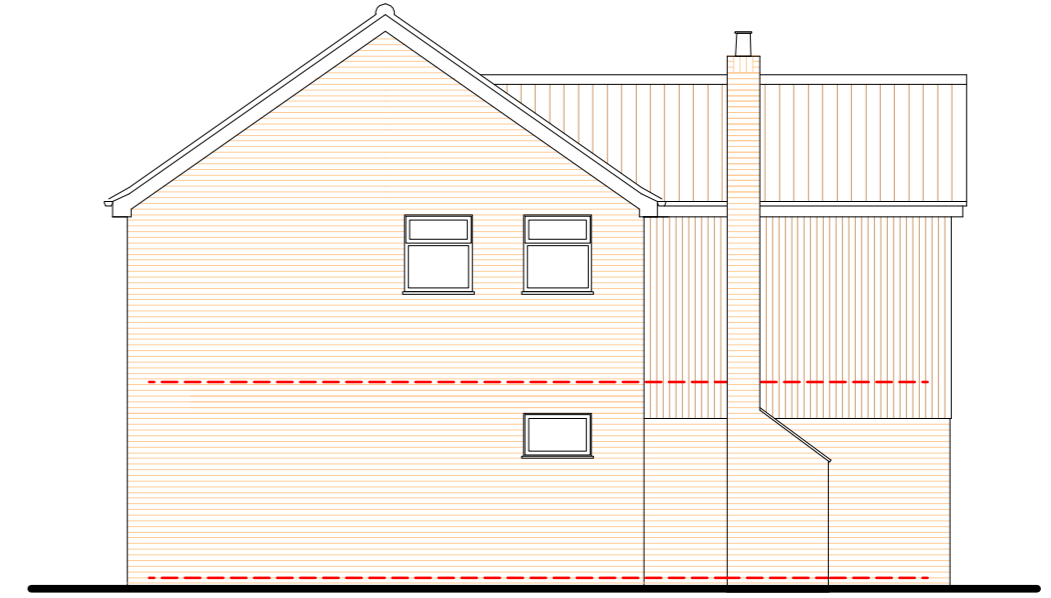

SOUTH EAST

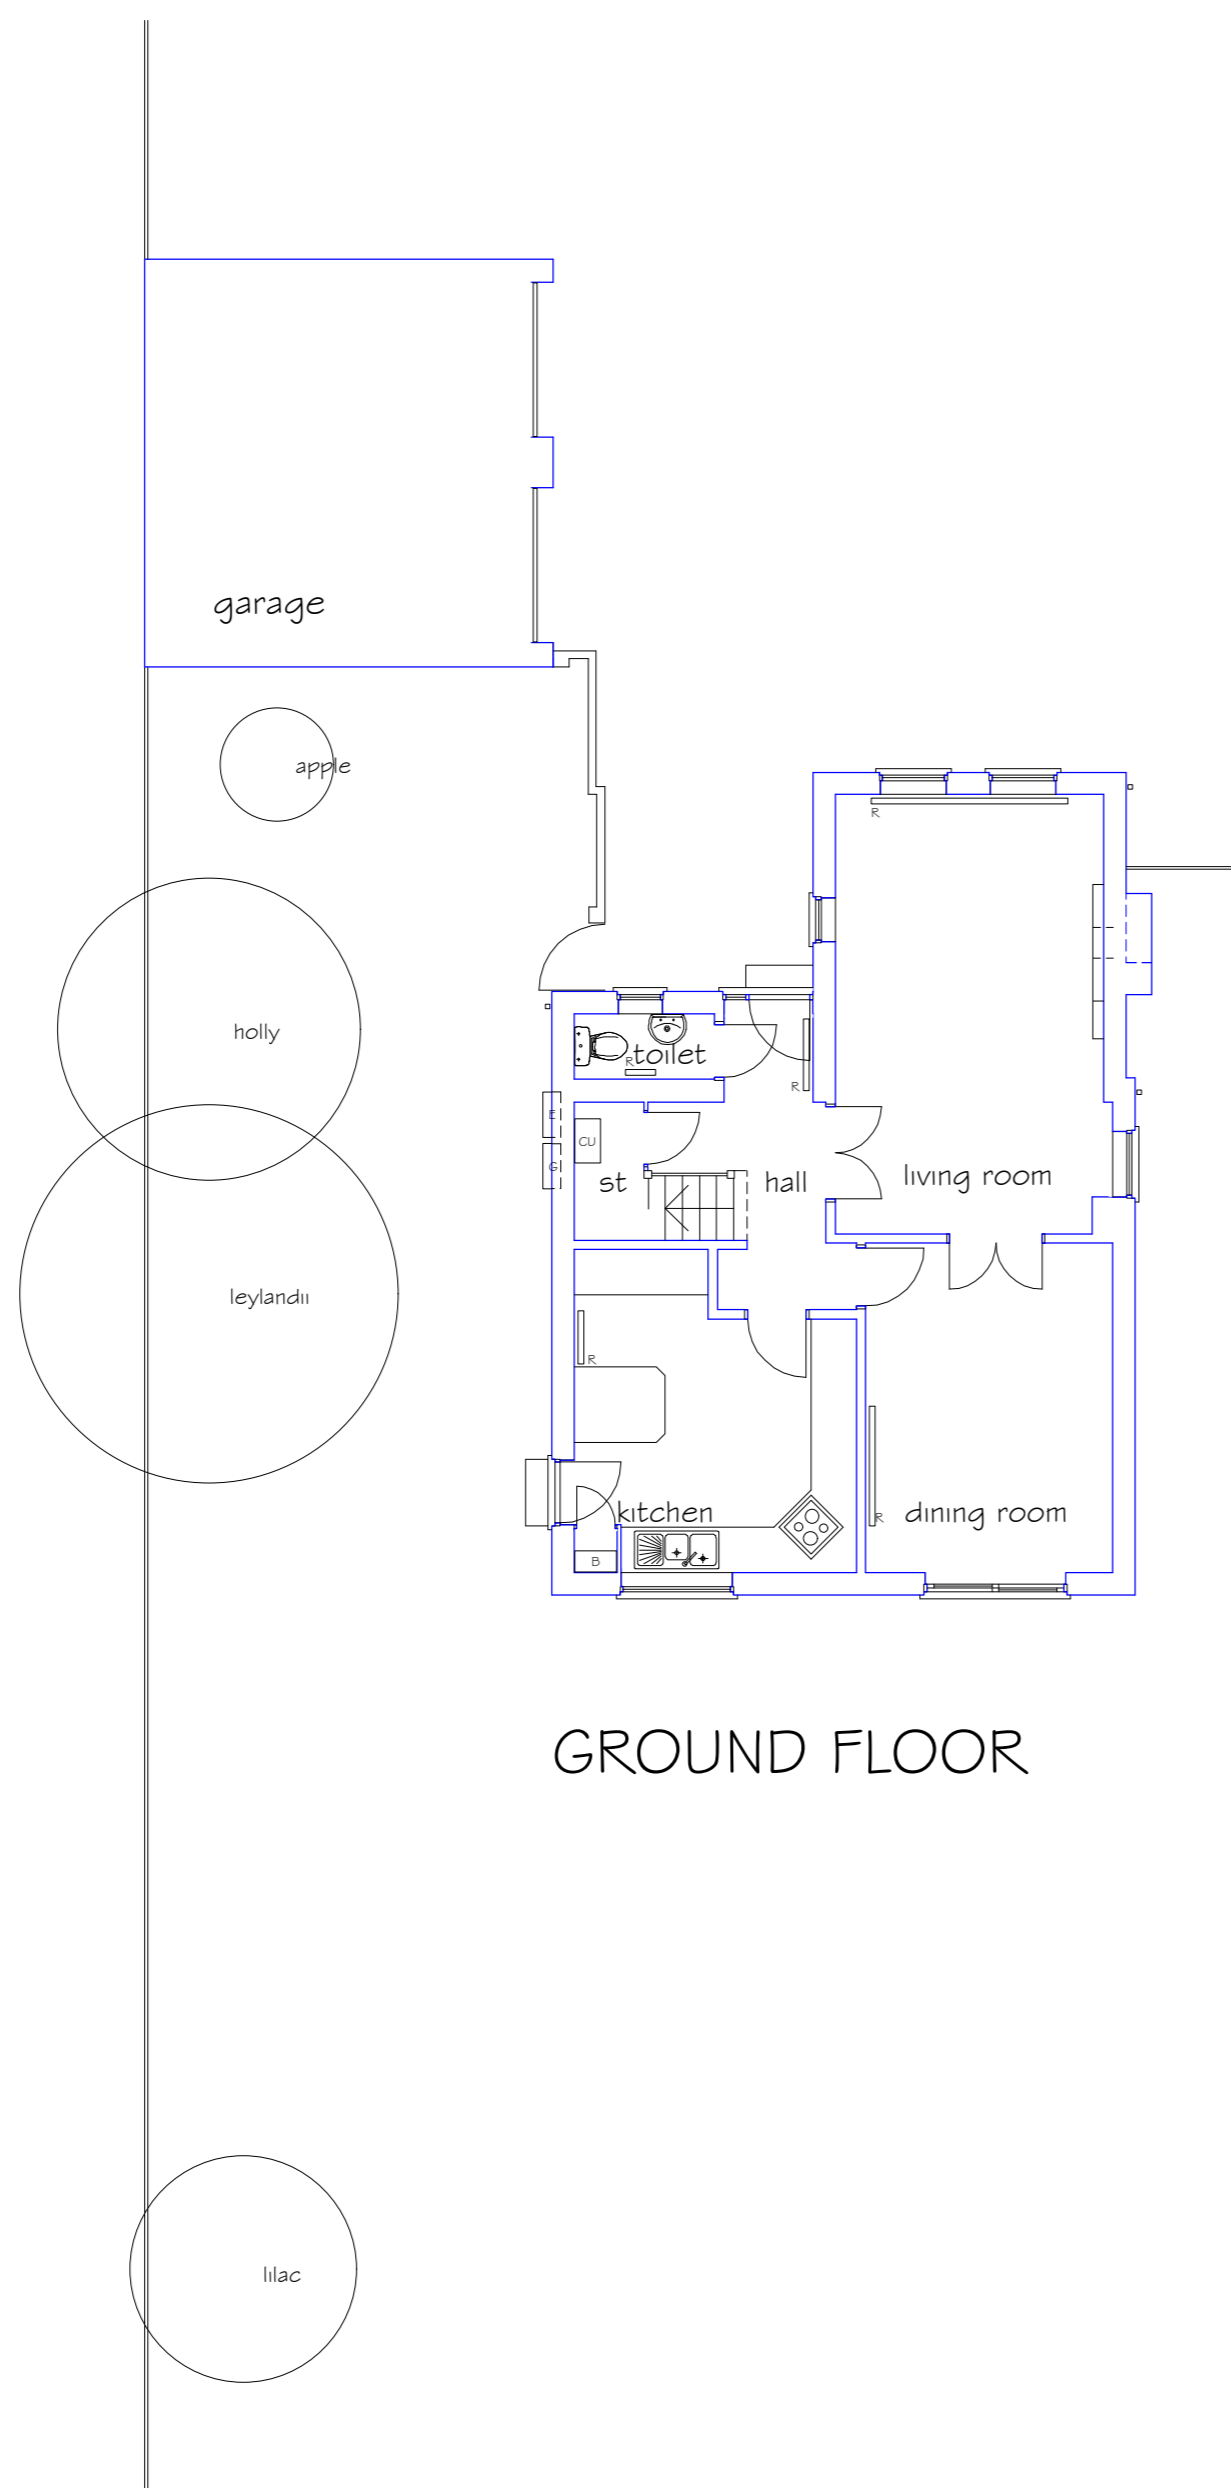


GROUND FLOOR

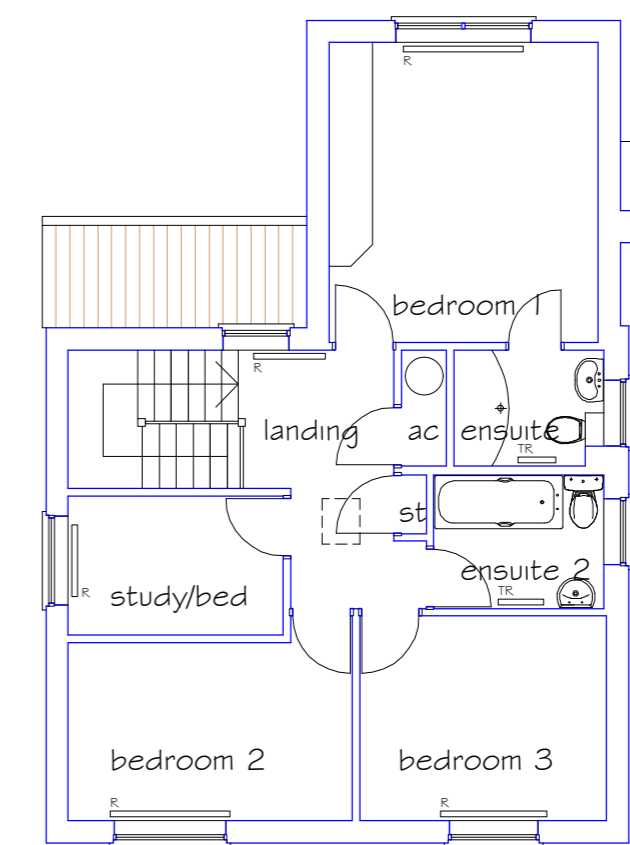

FIRST FLOOR

The copyright of the design remains with Robin Gibbs Architecture and may not be reproduced without their prior written consent.
All dimensions are to be checked on site and Robin Gibbs Architecture informed of any discrepancies.
Do not scale from this drawing for constructional purposes.

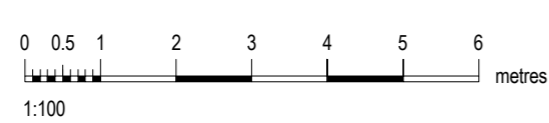

no. | date | revision

**ROBIN GIBBS
Architecture**

Robin Gibbs MCIT ACIOB
The Studio 52 Bishops Close Norwich NR7 0DY
mail@robingibbsarchitecture.co.uk
01603 438402 07899076979
www.robingibbsarchitecture.co.uk

client **MR. & MRS. R. KARÉ**

job **23 ASPEN WAY, NORWICH**

title **MEASURED SURVEY
FLOOR PLANS AND ELEVATIONS**

scale 1:100	job no. 1588	drg. no. (S)	rev. 03
date Nov. 2021			