
 
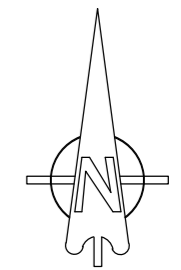


THIS DRAWING SHOULD BE READ IN CONJUNCTION WITH ANY OTHER RELEVANT DRAWINGS AND THE CONSTRUCTION MANUAL. THE BUILDER SHOULD CHECK ALL LEVELS AND SITE DIMENSIONS BEFORE WORK STARTS AND NOTIFY SCANDIA OF ANY DISCREPANCY IF IN DOUBT PLEASE ASK

© COPYRIGHT IN THIS DRAWING AND WORK EXECUTED IS AND REMAINS THE PROPERTY OF SCANDIA-HUS LIMITED AND OR ITS SUBSIDIARIES IN ACCORDANCE WITH THE PROVISIONS OF THE COPYRIGHT ACT. PERMISSION TO PRODUCE COPIES OR MODIFIED DRAWINGS IN WHOLE OR IN PART FOR ANY PURPOSE SHOULD BE OBTAINED FROM SCANDIA-HUS LIMITED & ANY SUCH REPRODUCTIONS SHOULD INCLUDE THIS & THE FOREGOING STATEMENT

REV	DESCRIPTION	DATE	DRN	CHK
A	GENERAL REVISIONS	14/09/21	FC	
B	GENERAL REVISIONS	4/11/21	LH	
C	GENERAL REVISIONS	9/11/21	LH	
D	FENCE ELEVATIONS ADDED	12/11/21	LH	

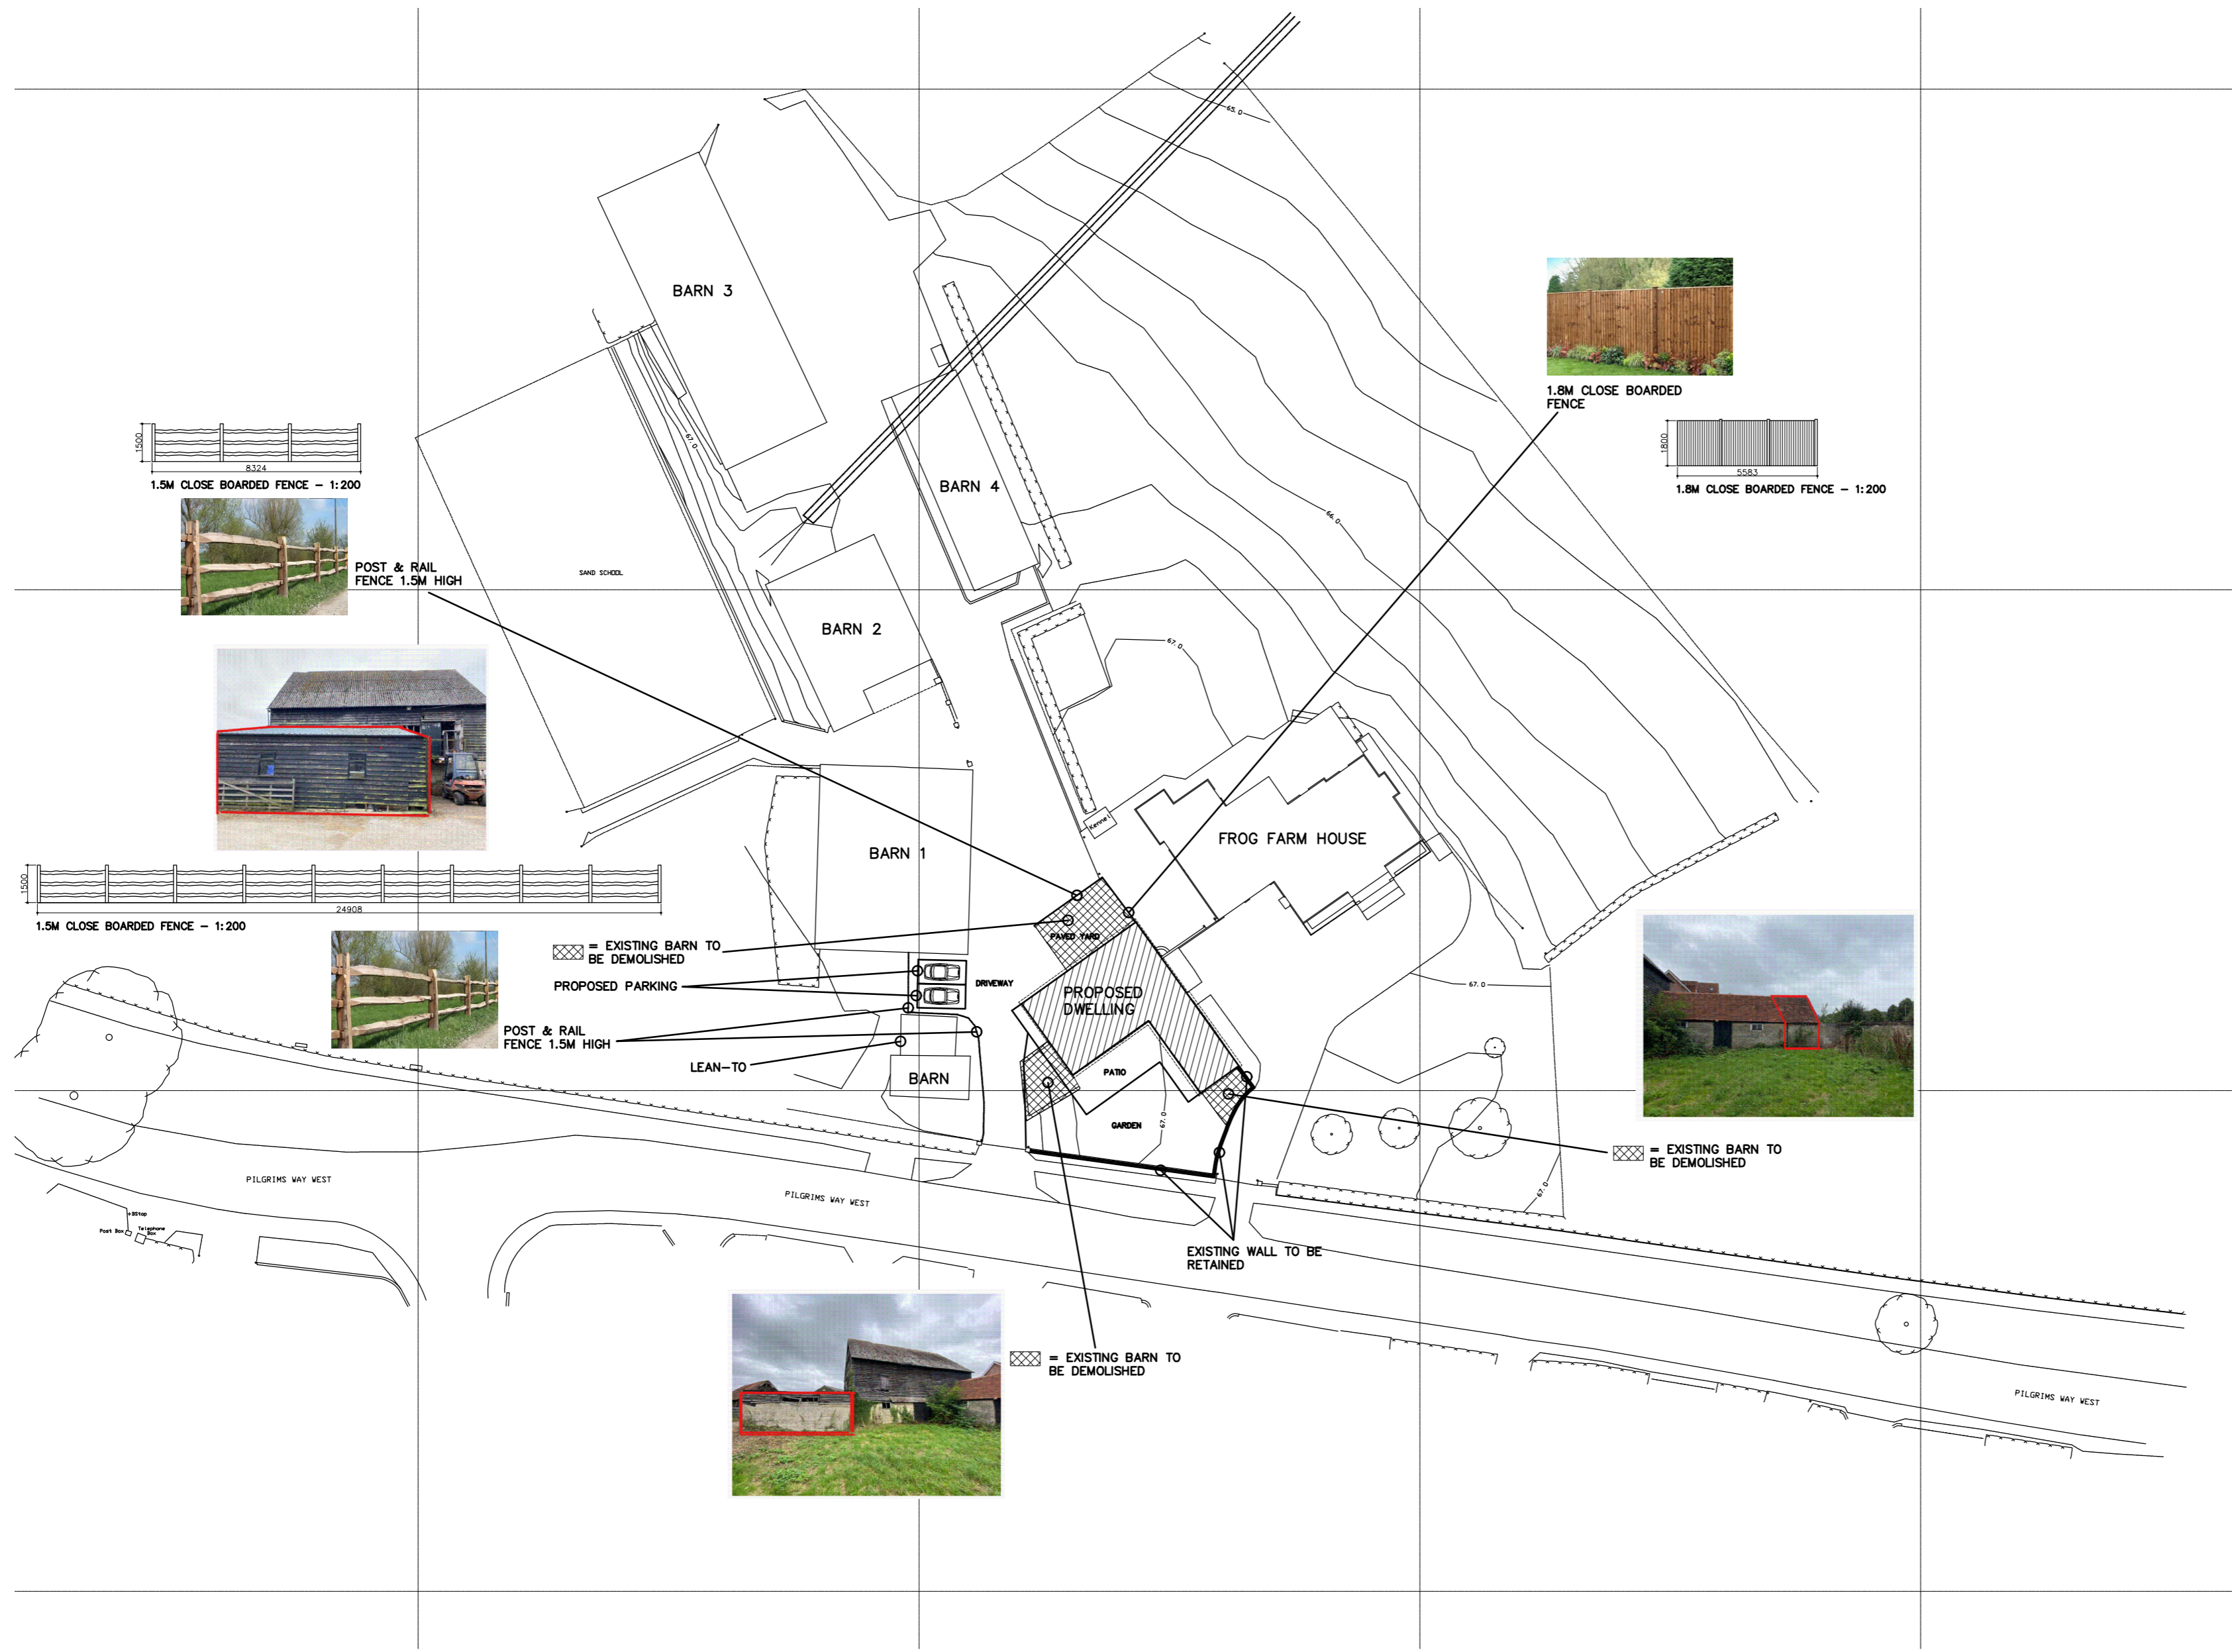

scandiahus
 SCANDIA-HUS BUSINESS PARK,
 FELCOURT ROAD, FELCOURT, EAST GRINSTEAD,
 WEST SUSSEX, RH19 2LP : TEL 01342 838060

FOR
MR & MRS. CHAPLIN
 SITE
 Frog Farm, Pilgrims Way
 West, Sevenoaks, Kent
 TN14 5JQ

TITLE
PROPOSED SITE PLAN

C/No. 233600	O/No.	SCALE 1:500 @A2
DRAWN FC	DRAWING NUMBER 01	REV D
DATE 9/21		