
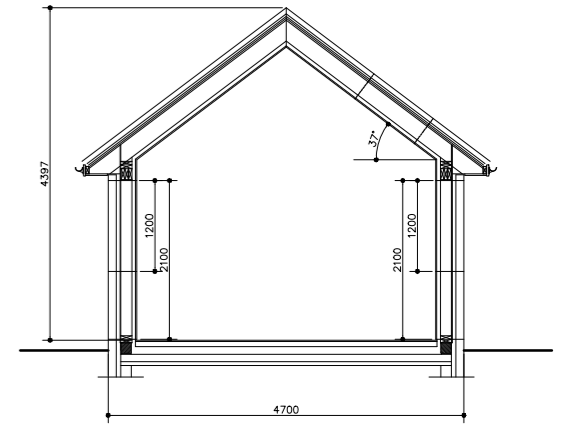
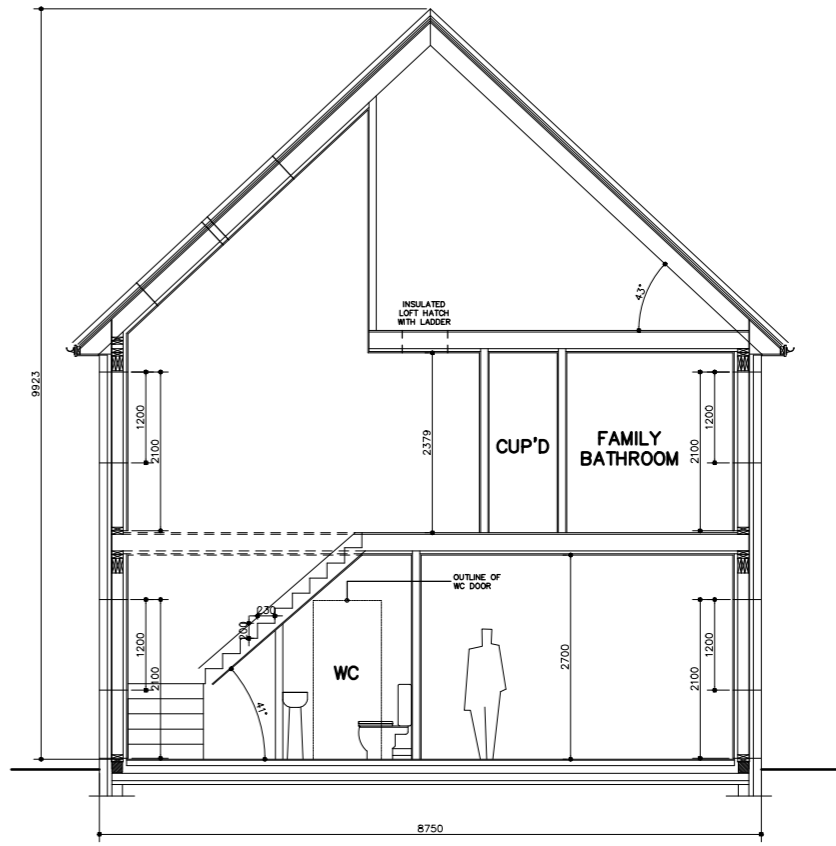
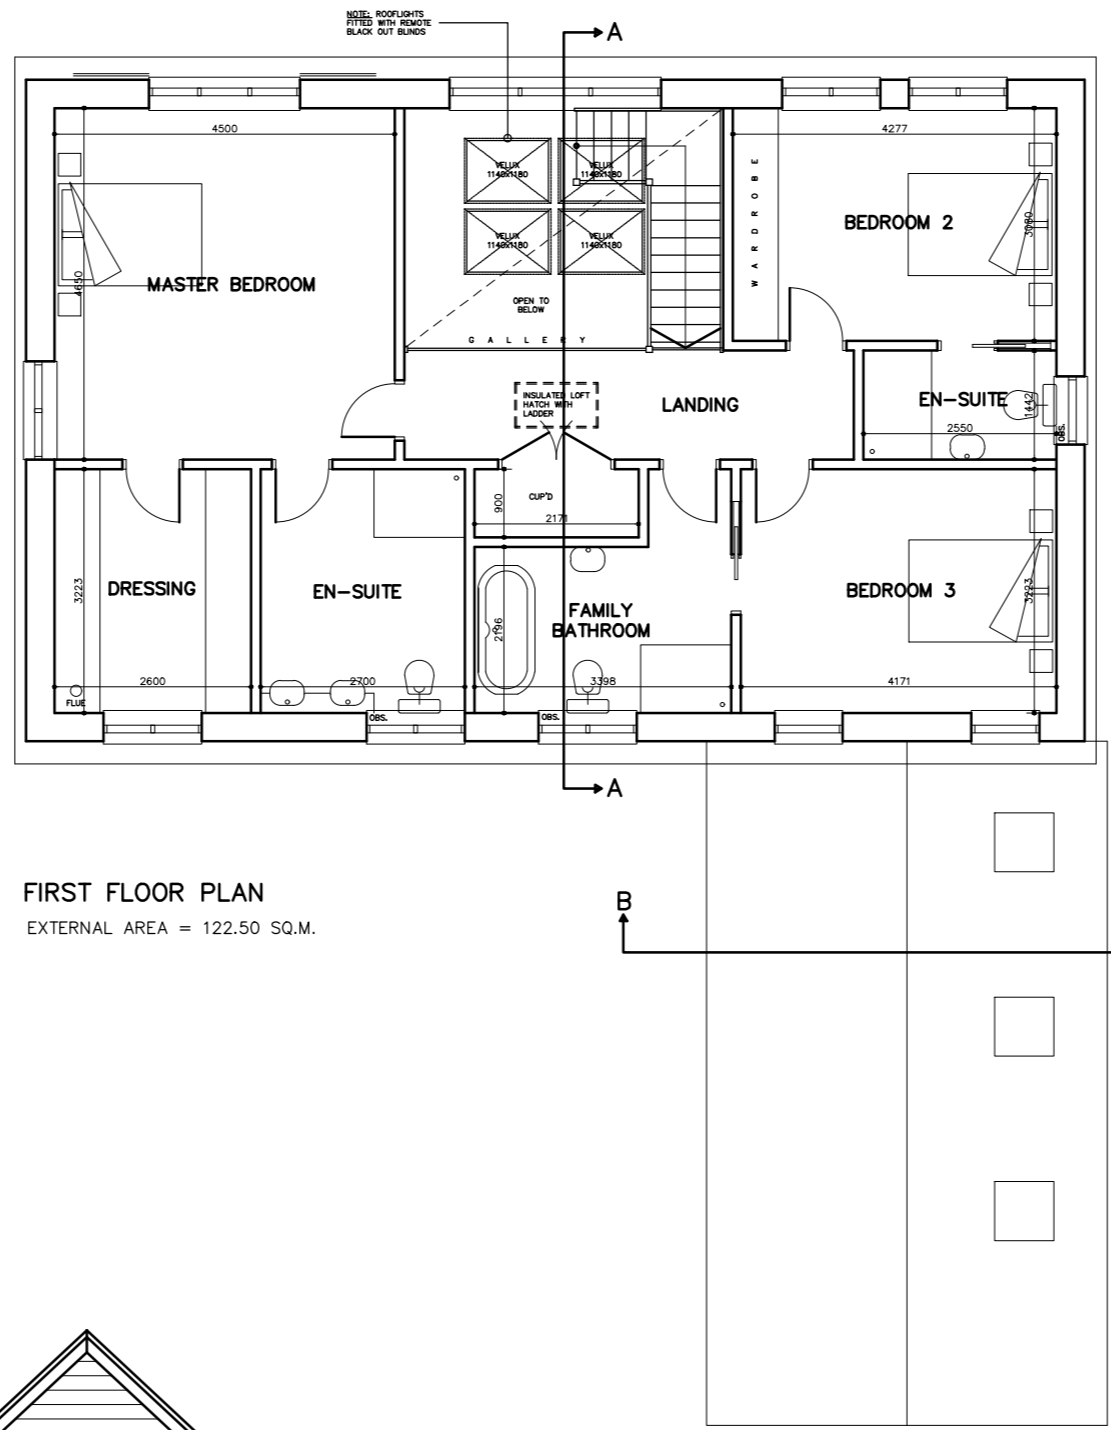


THIS DRAWING SHOULD BE READ IN CONJUNCTION WITH ANY OTHER RELEVANT DRAWINGS AND THE CONSTRUCTION MANUAL. THE BUILDER SHOULD CHECK ALL LEVELS AND SITE DIMENSIONS BEFORE WORK STARTS AND NOTIFY SCANDIA-HUS LIMITED OF ANY DISCREPANCY IF IN DOUBT PLEASE ASK.

© COPYRIGHT IN THIS DRAWING AND WORK EXECUTED IS AND REMAINS THE PROPERTY OF SCANDIA-HUS LIMITED AND/OR ITS SUBSIDIARIES IN ACCORDANCE WITH THE PROVISIONS OF THE COPYRIGHT ACT. PERMISSION TO PRODUCE COPIES OR MODIFIED DRAWINGS IN WHOLE OR IN PART FOR ANY PURPOSE SHOULD BE OBTAINED FROM SCANDIA-HUS LIMITED & ANY SUCH REPRODUCTIONS SHOULD INCLUDE THIS & THE FOREGOING STATEMENT.

REV	DESCRIPTION	DATE	DRN	CHK
A	GENERAL REVISIONS	13/09/21	FC	
B	GENERAL REVISIONS	24/09/21	FC	
C	GENERAL REVISIONS	30/9/21	LH	

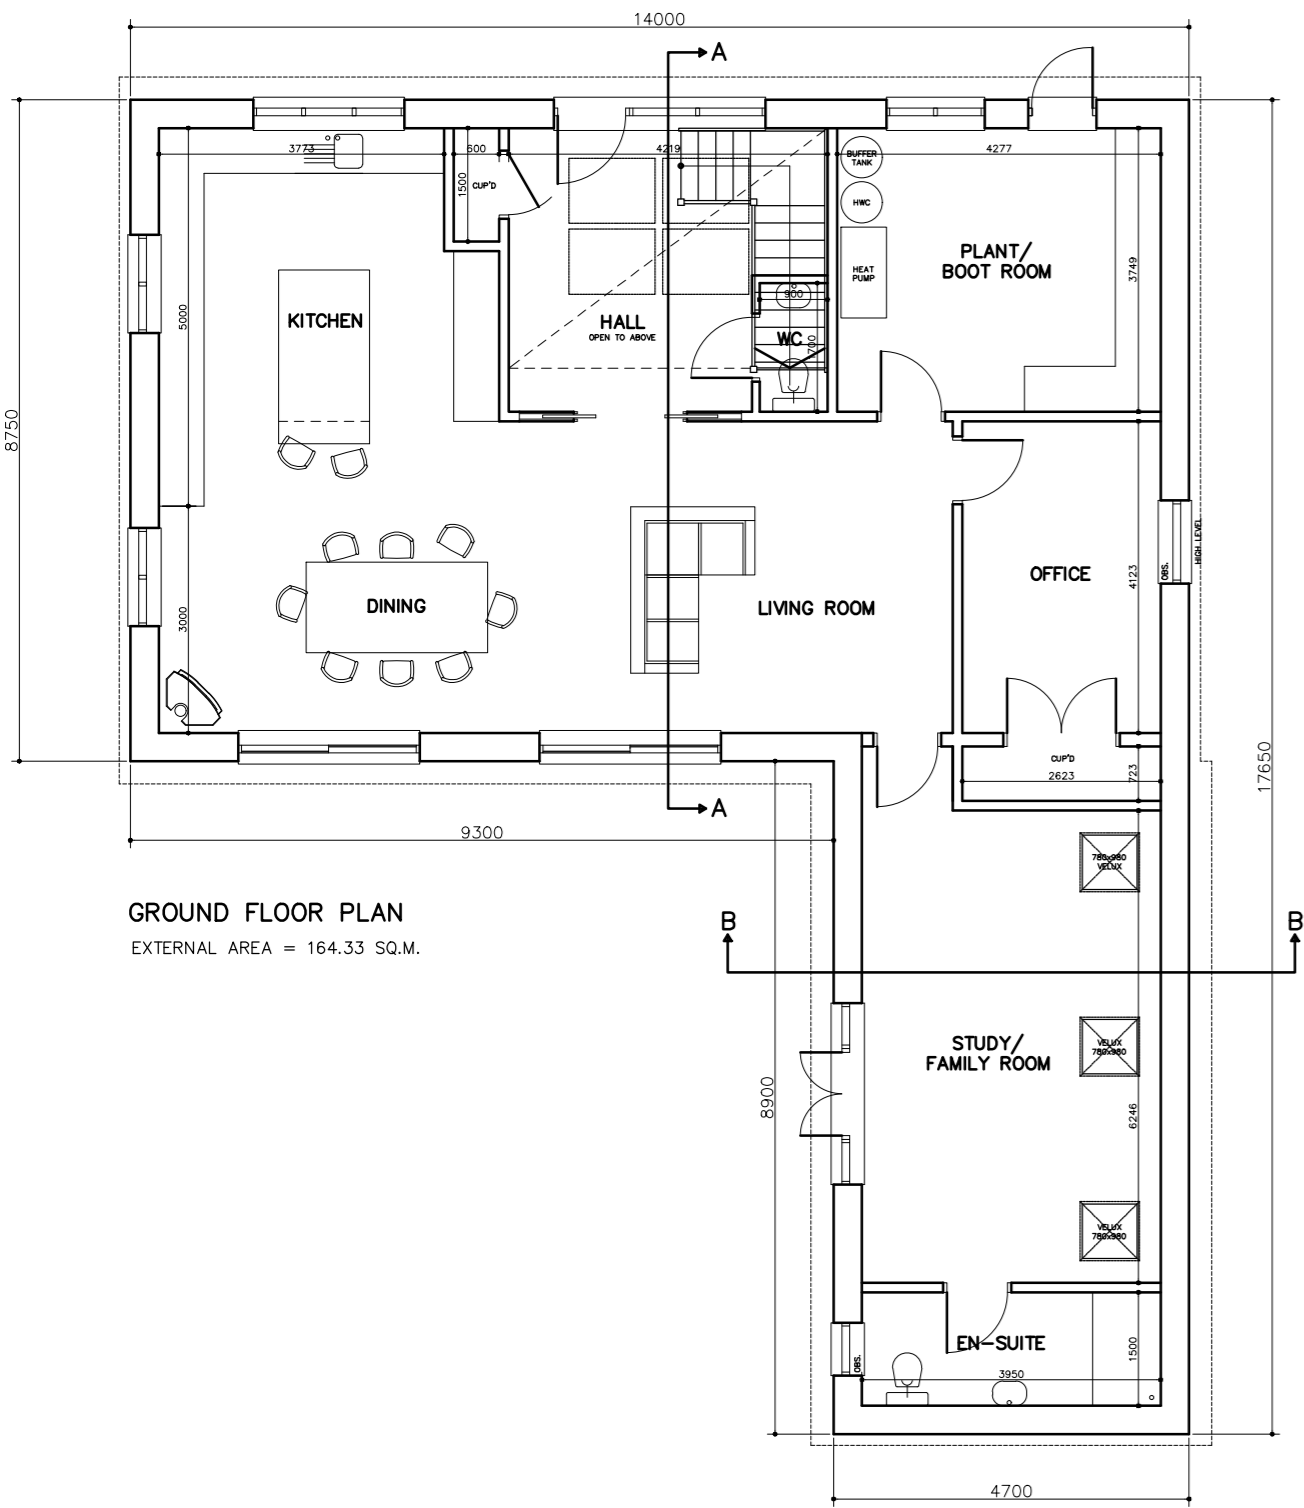

DATUM = 65.0
SECTION AA

DATUM = 65.0
SECTION BB



DATUM = 65.0
SOUTH-WEST ELEVATION



DATUM = 65.0
SOUTH-EAST ELEVATION



DATUM = 65.0
NORTH-WEST ELEVATION



DATUM = 65.0
NORTH-EAST ELEVATION

PLAIN CLAY TILED ROOF

DARK STAINED WEATHERBOARDING

WHITE RENDER

scandiahus
SCANDIA-HUS BUSINESS PARK,
FELCOURT ROAD, FELCOURT, EAST GRINSTEAD,
WEST SUSSEX, RH19 2LP : TEL 01342 838060

FOR
MR & MRS. CHAPLIN
SITE
Frog Farm, Pilgrims Way
West, Sevenoaks, Kent
TN14 5JQ

TITLE
**PROPOSED DWELLING
FLOOR PLANS, OUTLINE
SECTIONS & ELEVATIONS
(AS DESIGNED)**

C/No. **233600** O/No. **1/100 @A2**
DRAWN **FC** DRAWING NUMBER
DATE **9/21** **X01**
REV C