


Note: Do not scale from this drawing EXCEPT FOR PLANNING USE. The site boundaries approximately reflect the fence lines on site and have not been accurately checked against the Land Title Plan. A detailed and accurate land survey has not been carried out in the production of this drawing.
 This scheme is diagrammatic and for Planning Use only. No checks/survey/search has been carried out on the site to identify existing services, drains/sewers or any other potential legal restriction or hazards.
 This scheme is for Planning Use only and therefore all noted floor areas and room dimensions are approximate.

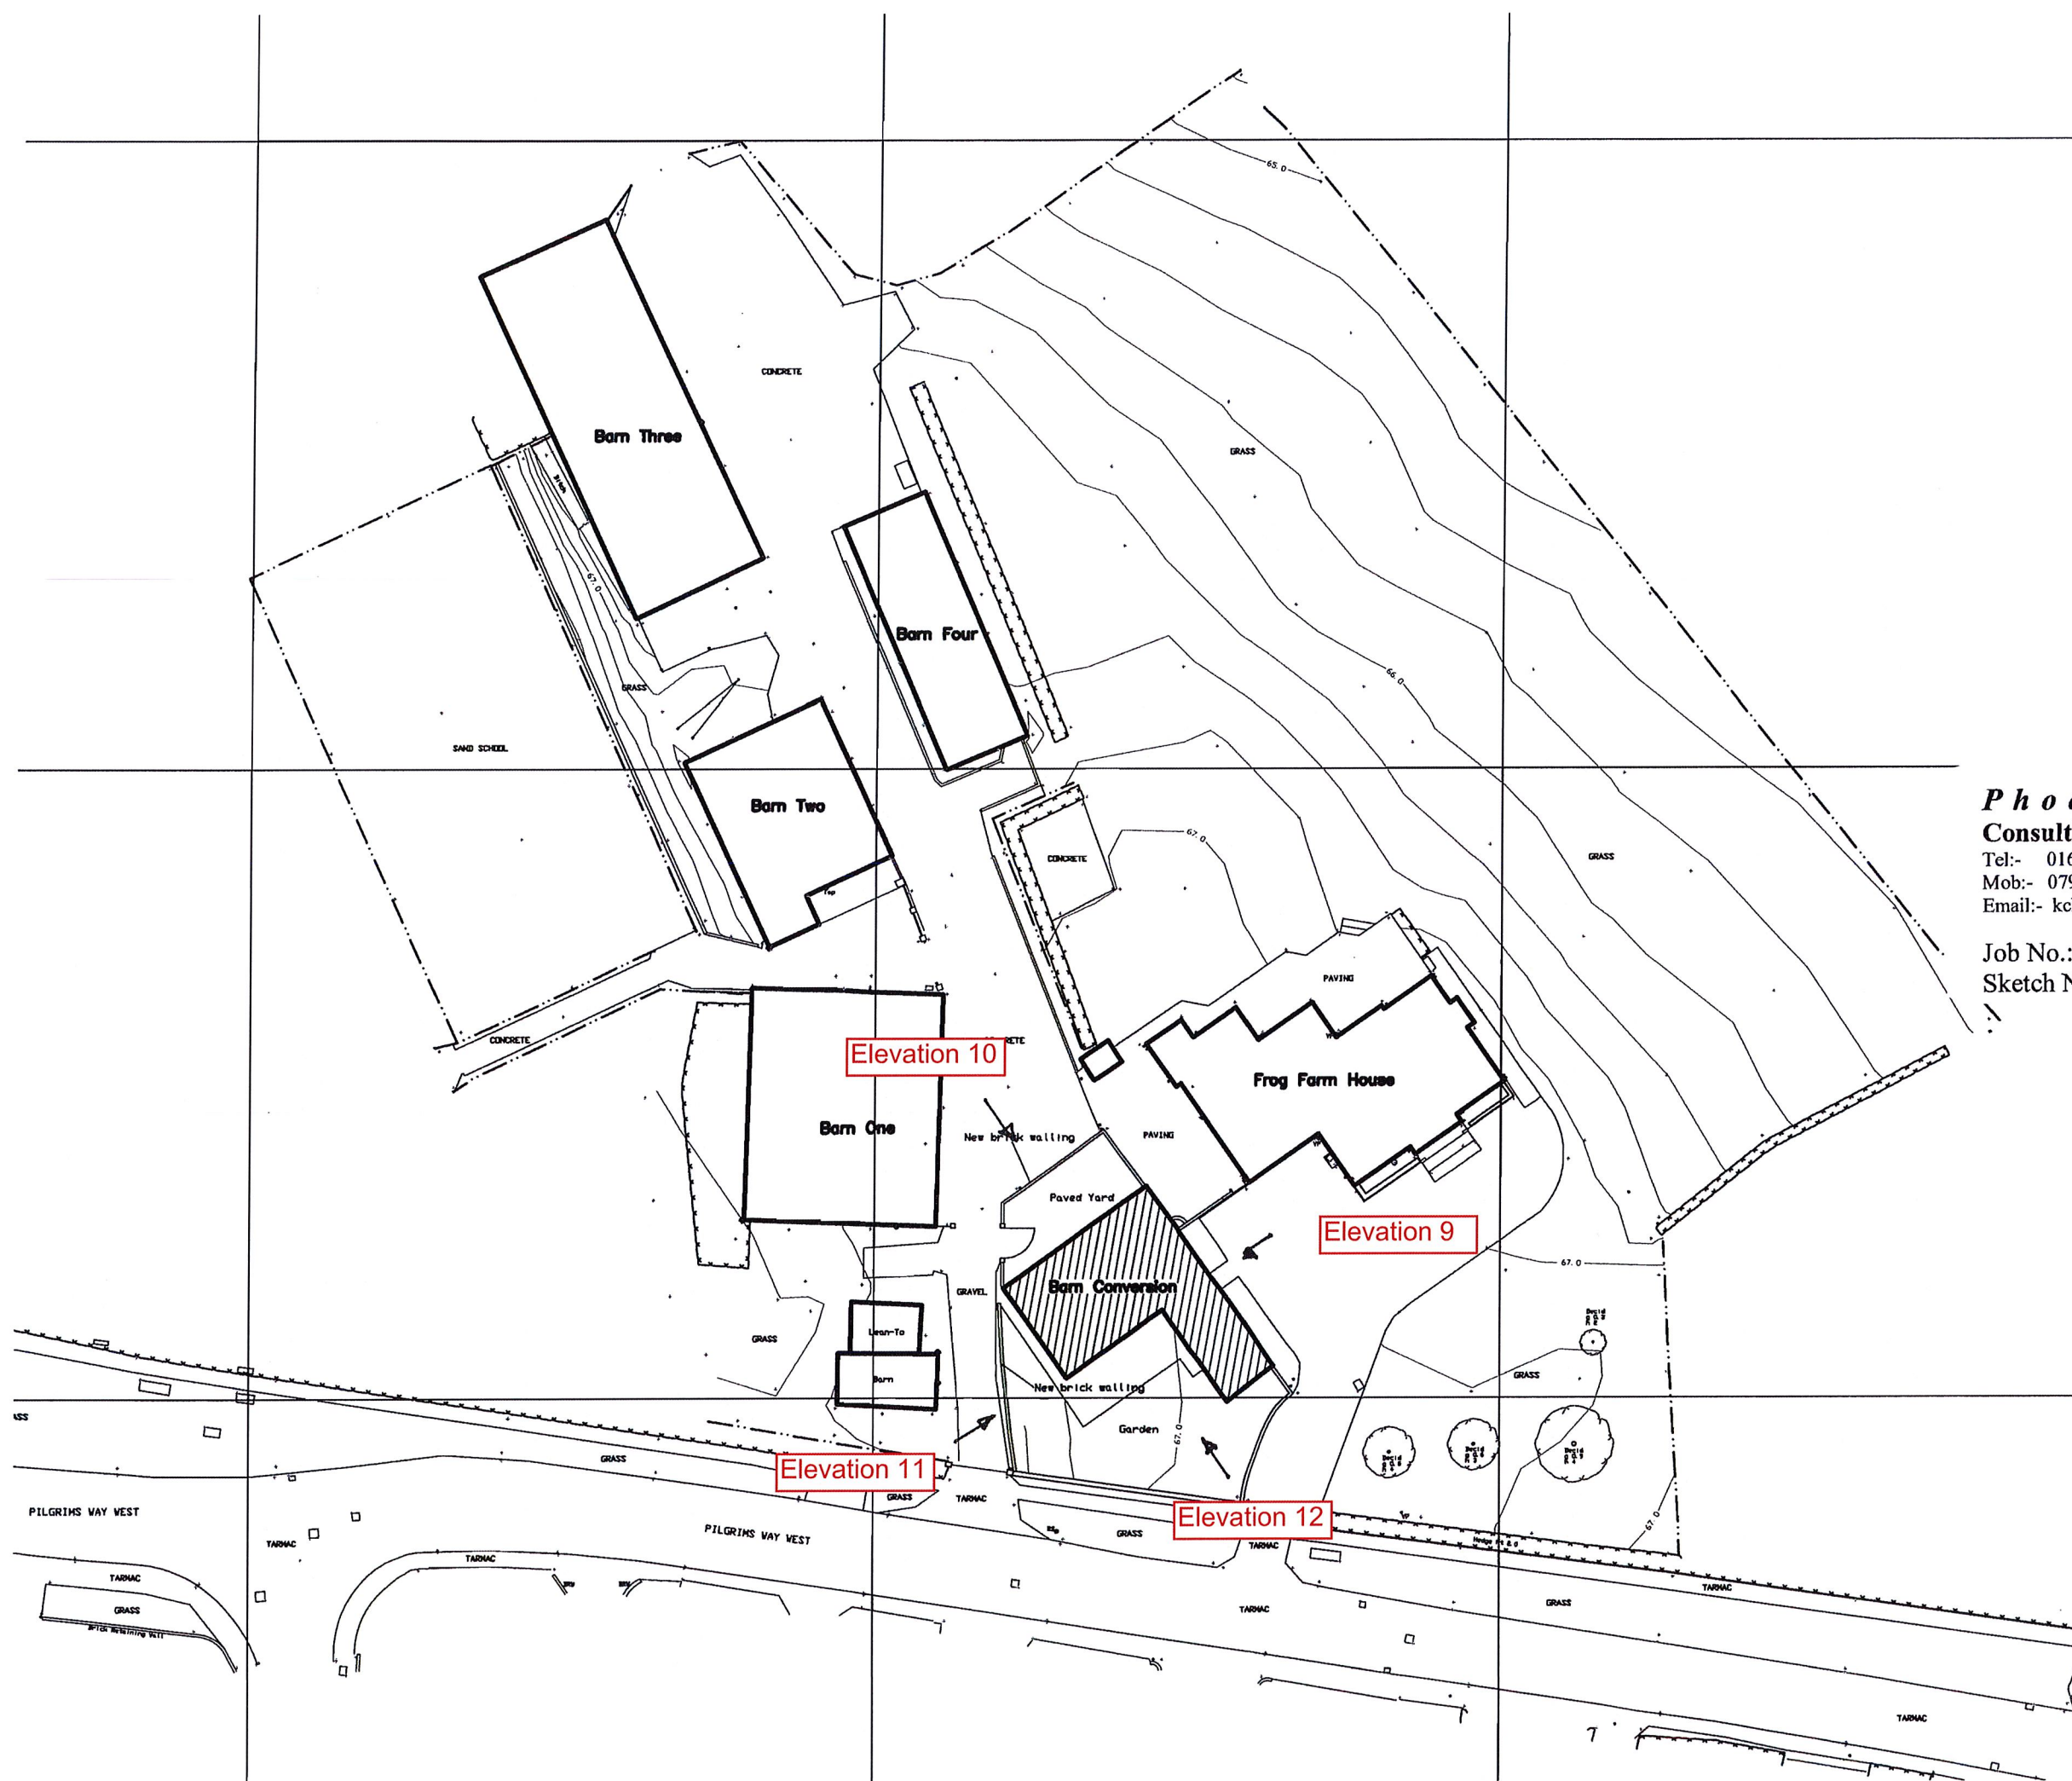

Phoenix
Consulting Engineers Ltd.
 Tel:- 01689-815527 Fax:- 0871-7143188
 Mob:- 07903-307738
 Email:- kchan@consultphoenix.com

Job No.:- **18/1004/**
 Sketch No.:- **SK11**

M R Garland Limited
 Architectural Design Consultants
 4 Burrs Hill Cottages Horsmonden Road
 Brenchley Kent TN12 7AT
 01892 724 542 or 07802 987 698
 mrgarlandlimited@btinternet.com

Client
 Mr and Mrs D Chaplin

Project
 Proposed Conversion
 Frog Farm Pilgrims Way West
 Otford Sevenoaks
 Kent TN14 5JQ

Drawing Title
 Proposed Site Plan

Date	January 2018	Drawing No.	M18-8753:10	Rev.	
Scale	1:100 @ A3				

