




figured dimensions only to be used.
 all dimensions to be checked on site.
 copyright reserved.
 all materials and workmanship to be
 to current british standards and codes
 of practice.

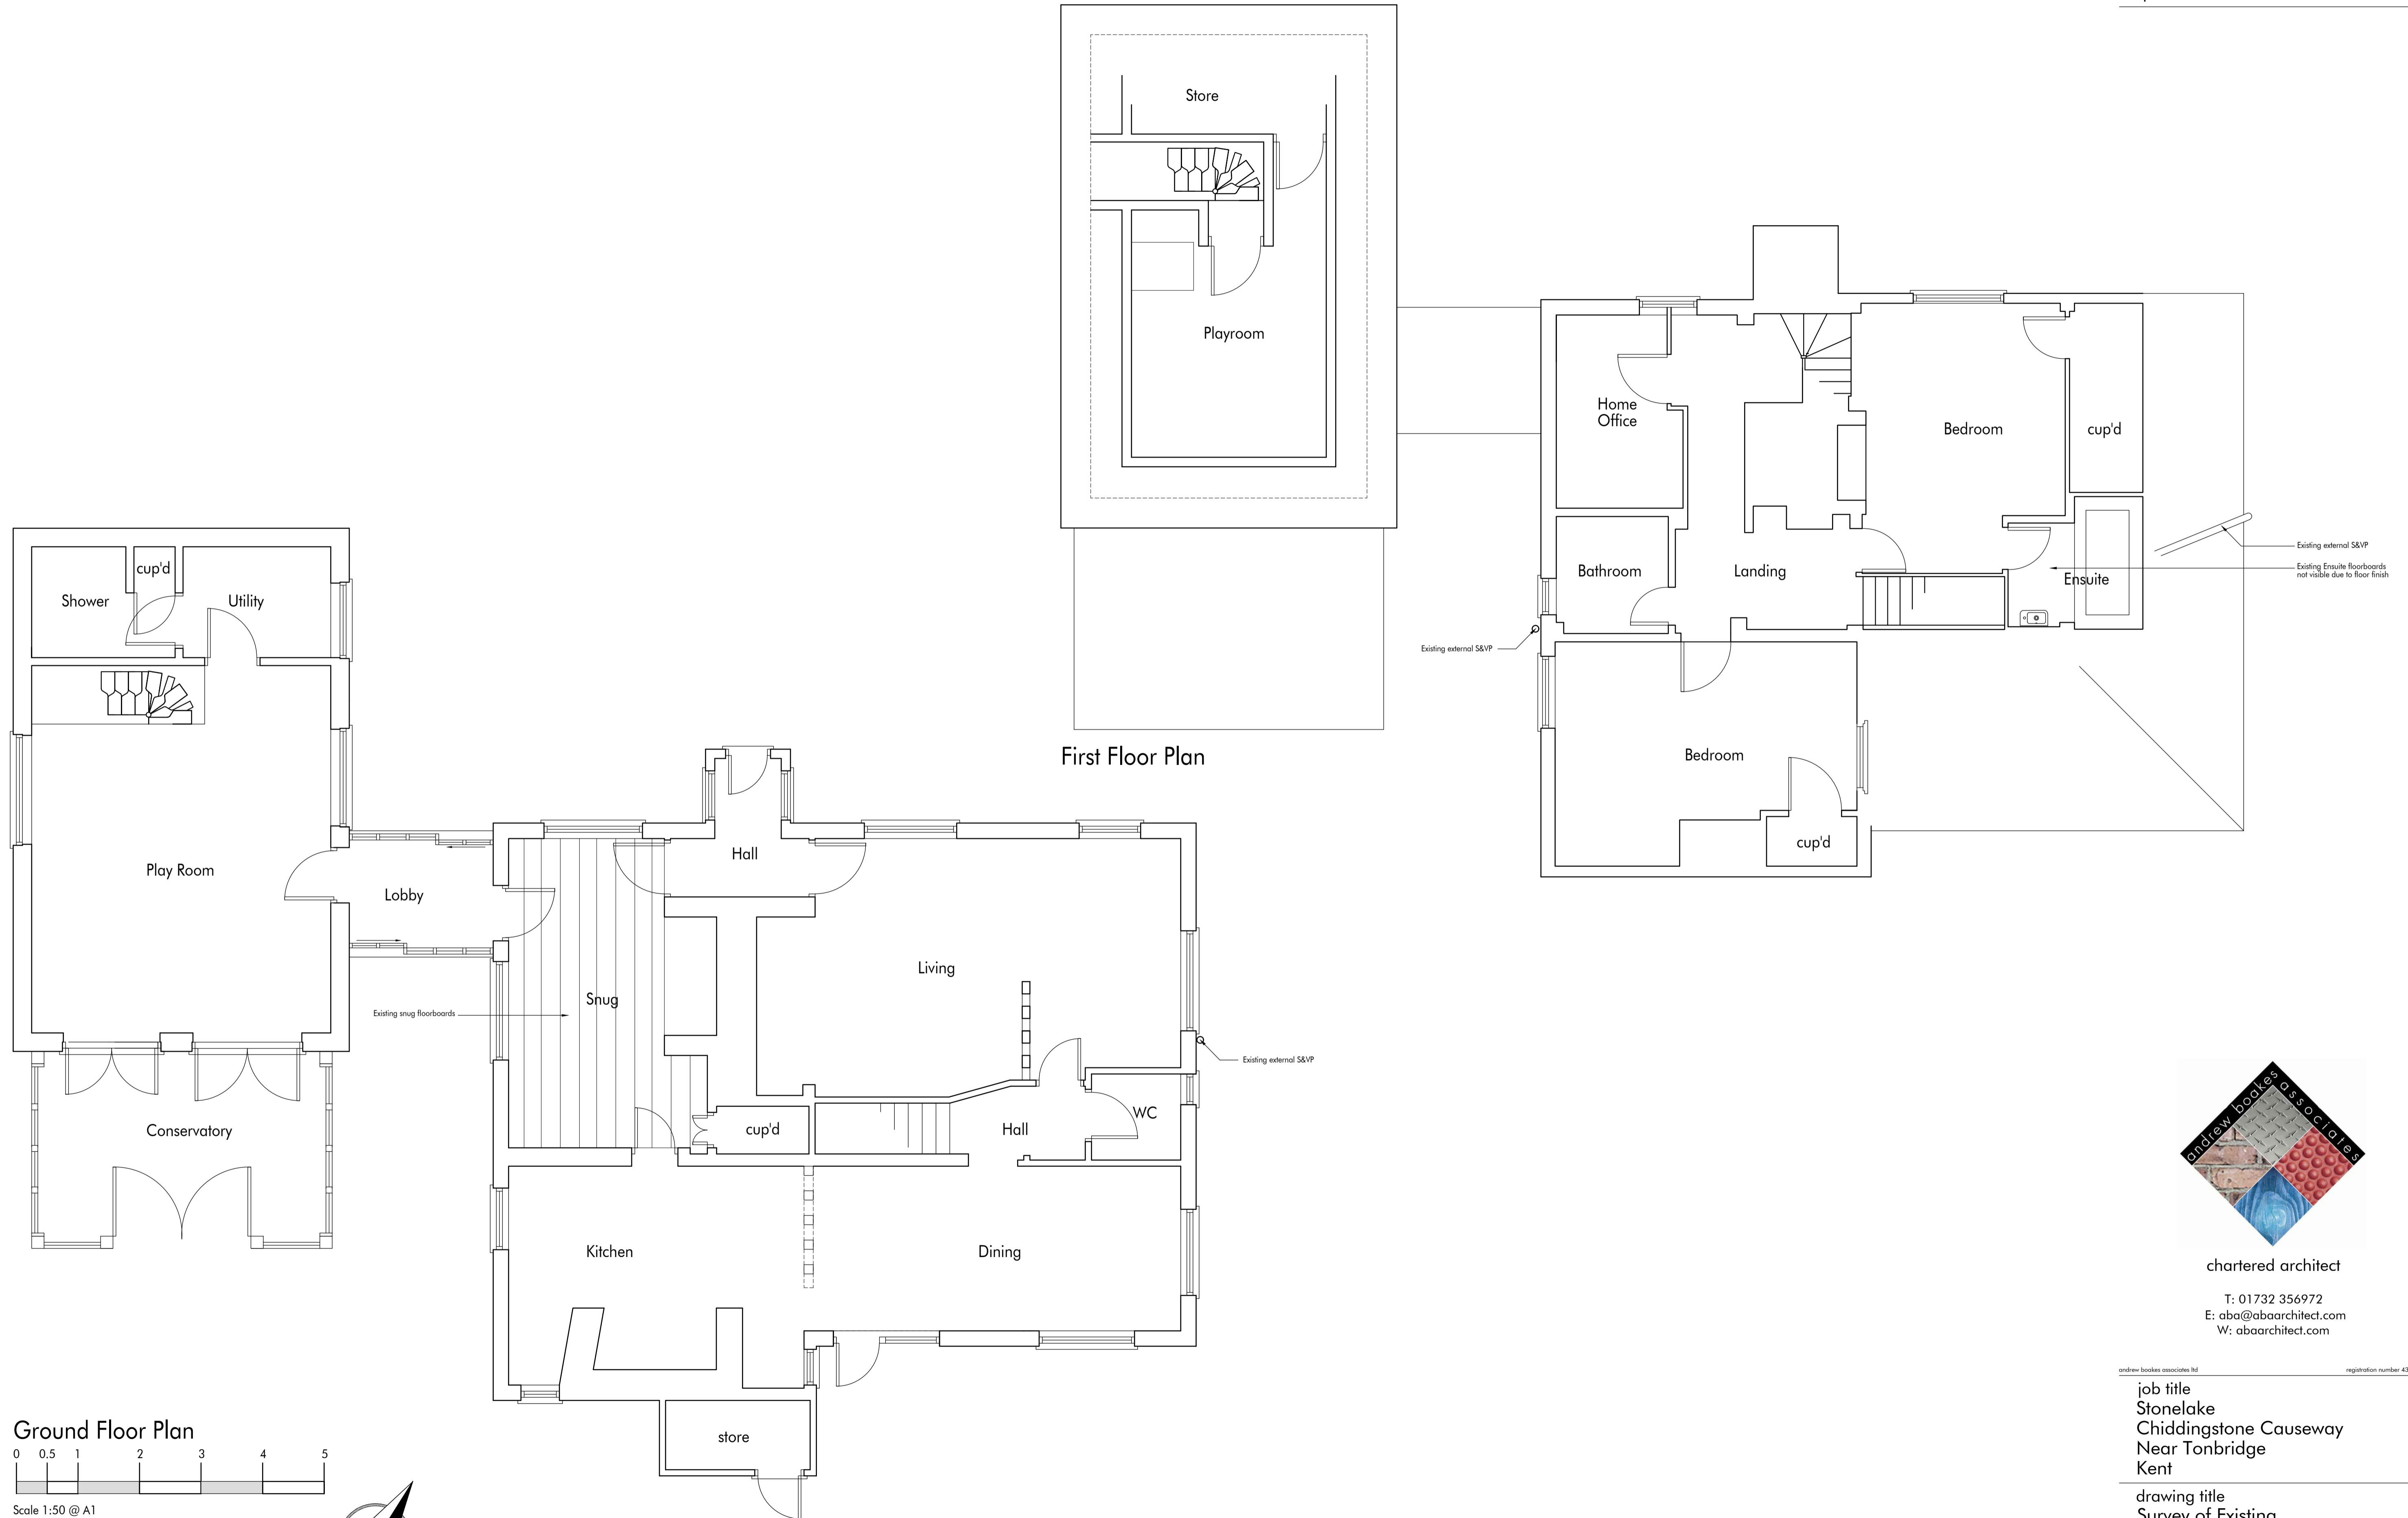


Ground Floor Plan

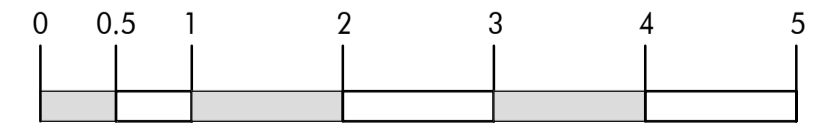

Scale 1:50 @ A1

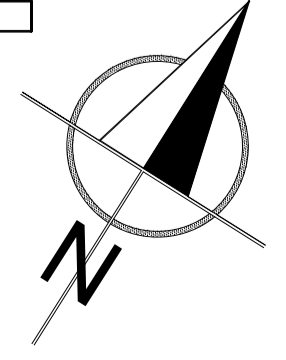

First Floor Plan

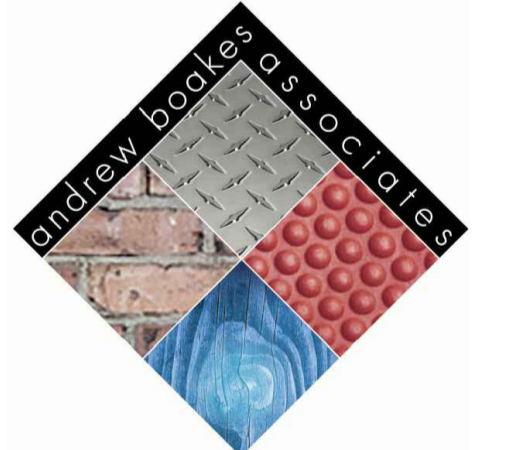

chartered architect

T: 01732 356972
 E: aba@abaarchitect.com
 W: abaarchitect.com

andrew bookes associates ltd registration number 4380837

job title
 Stonelake
 Chiddingstone Causeway
 Near Tonbridge
 Kent

drawing title
 Survey of Existing
 GF and FF Plans
 scale 1:50@A1 date Nov. 20

862/01C