



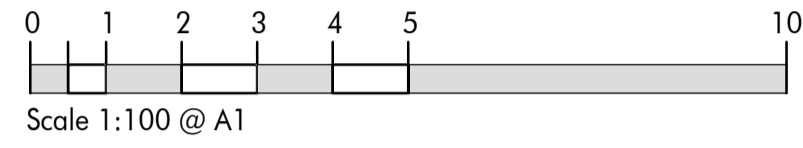

South East Elevation

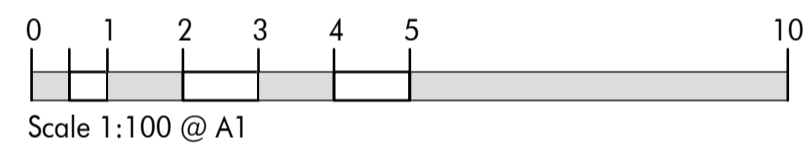

South West Elevation




North West Elevation



North East Elevation

figured dimensions only to be used.  
all dimensions to be checked on site.  
copyright reserved.  
all materials and workmanship to be to current british standards and codes of practice.

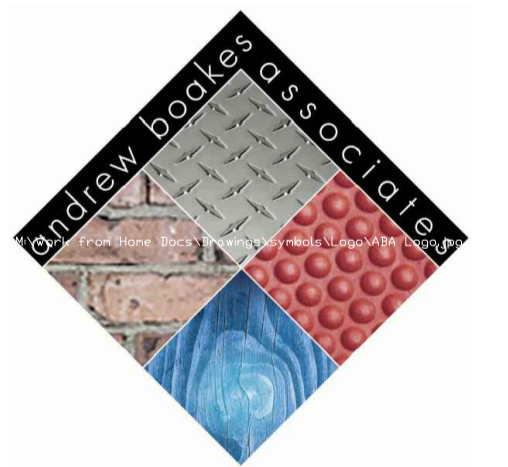

chartered architect

T: 01732 356972  
E: aba@abaarchitect.com  
W: abaarchitect.com

andrew boakes associates ltd registration number 4380837

job title  
Stonelake  
Chiddingstone Causeway  
Near Tonbridge  
Kent

drawing title  
Proposed Elevations  
Elevations

scale 1:10 @ A1 date Mar. 21

862/18 Rev.B