

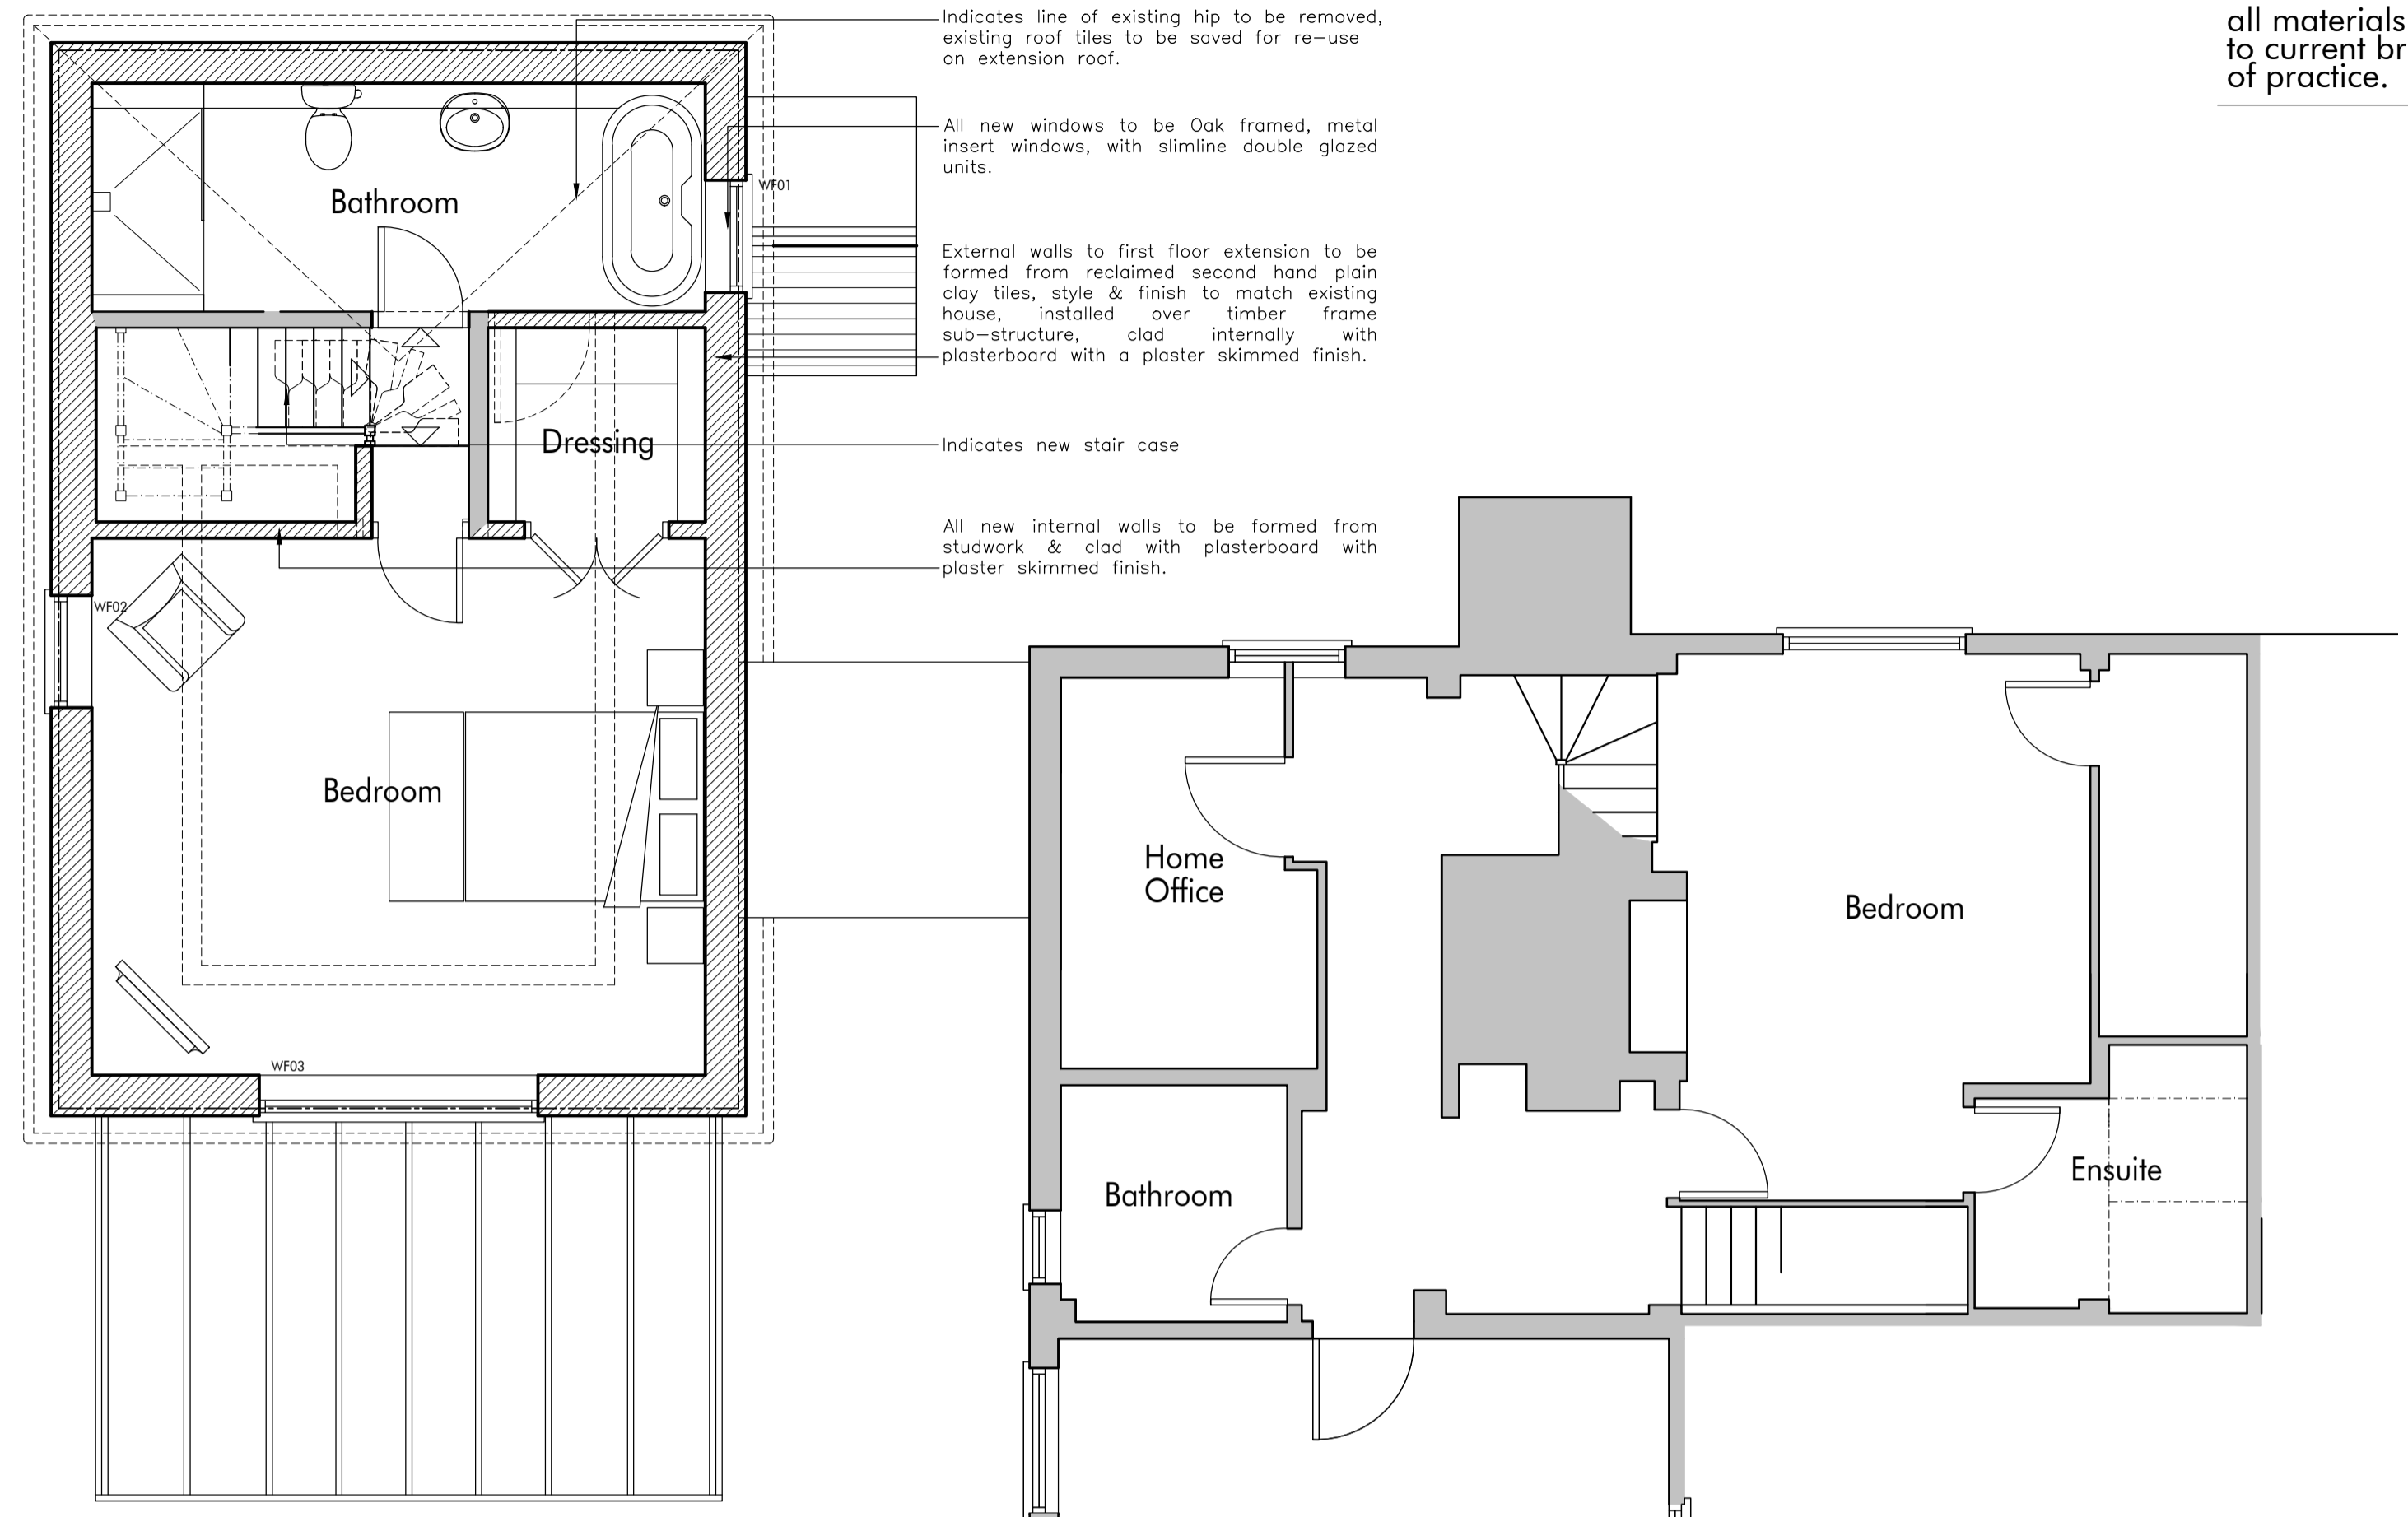


figured dimensions only to be used.
 all dimensions to be checked on site.
 copyright reserved.
 all materials and workmanship to be
 to current british standards and codes
 of practice.

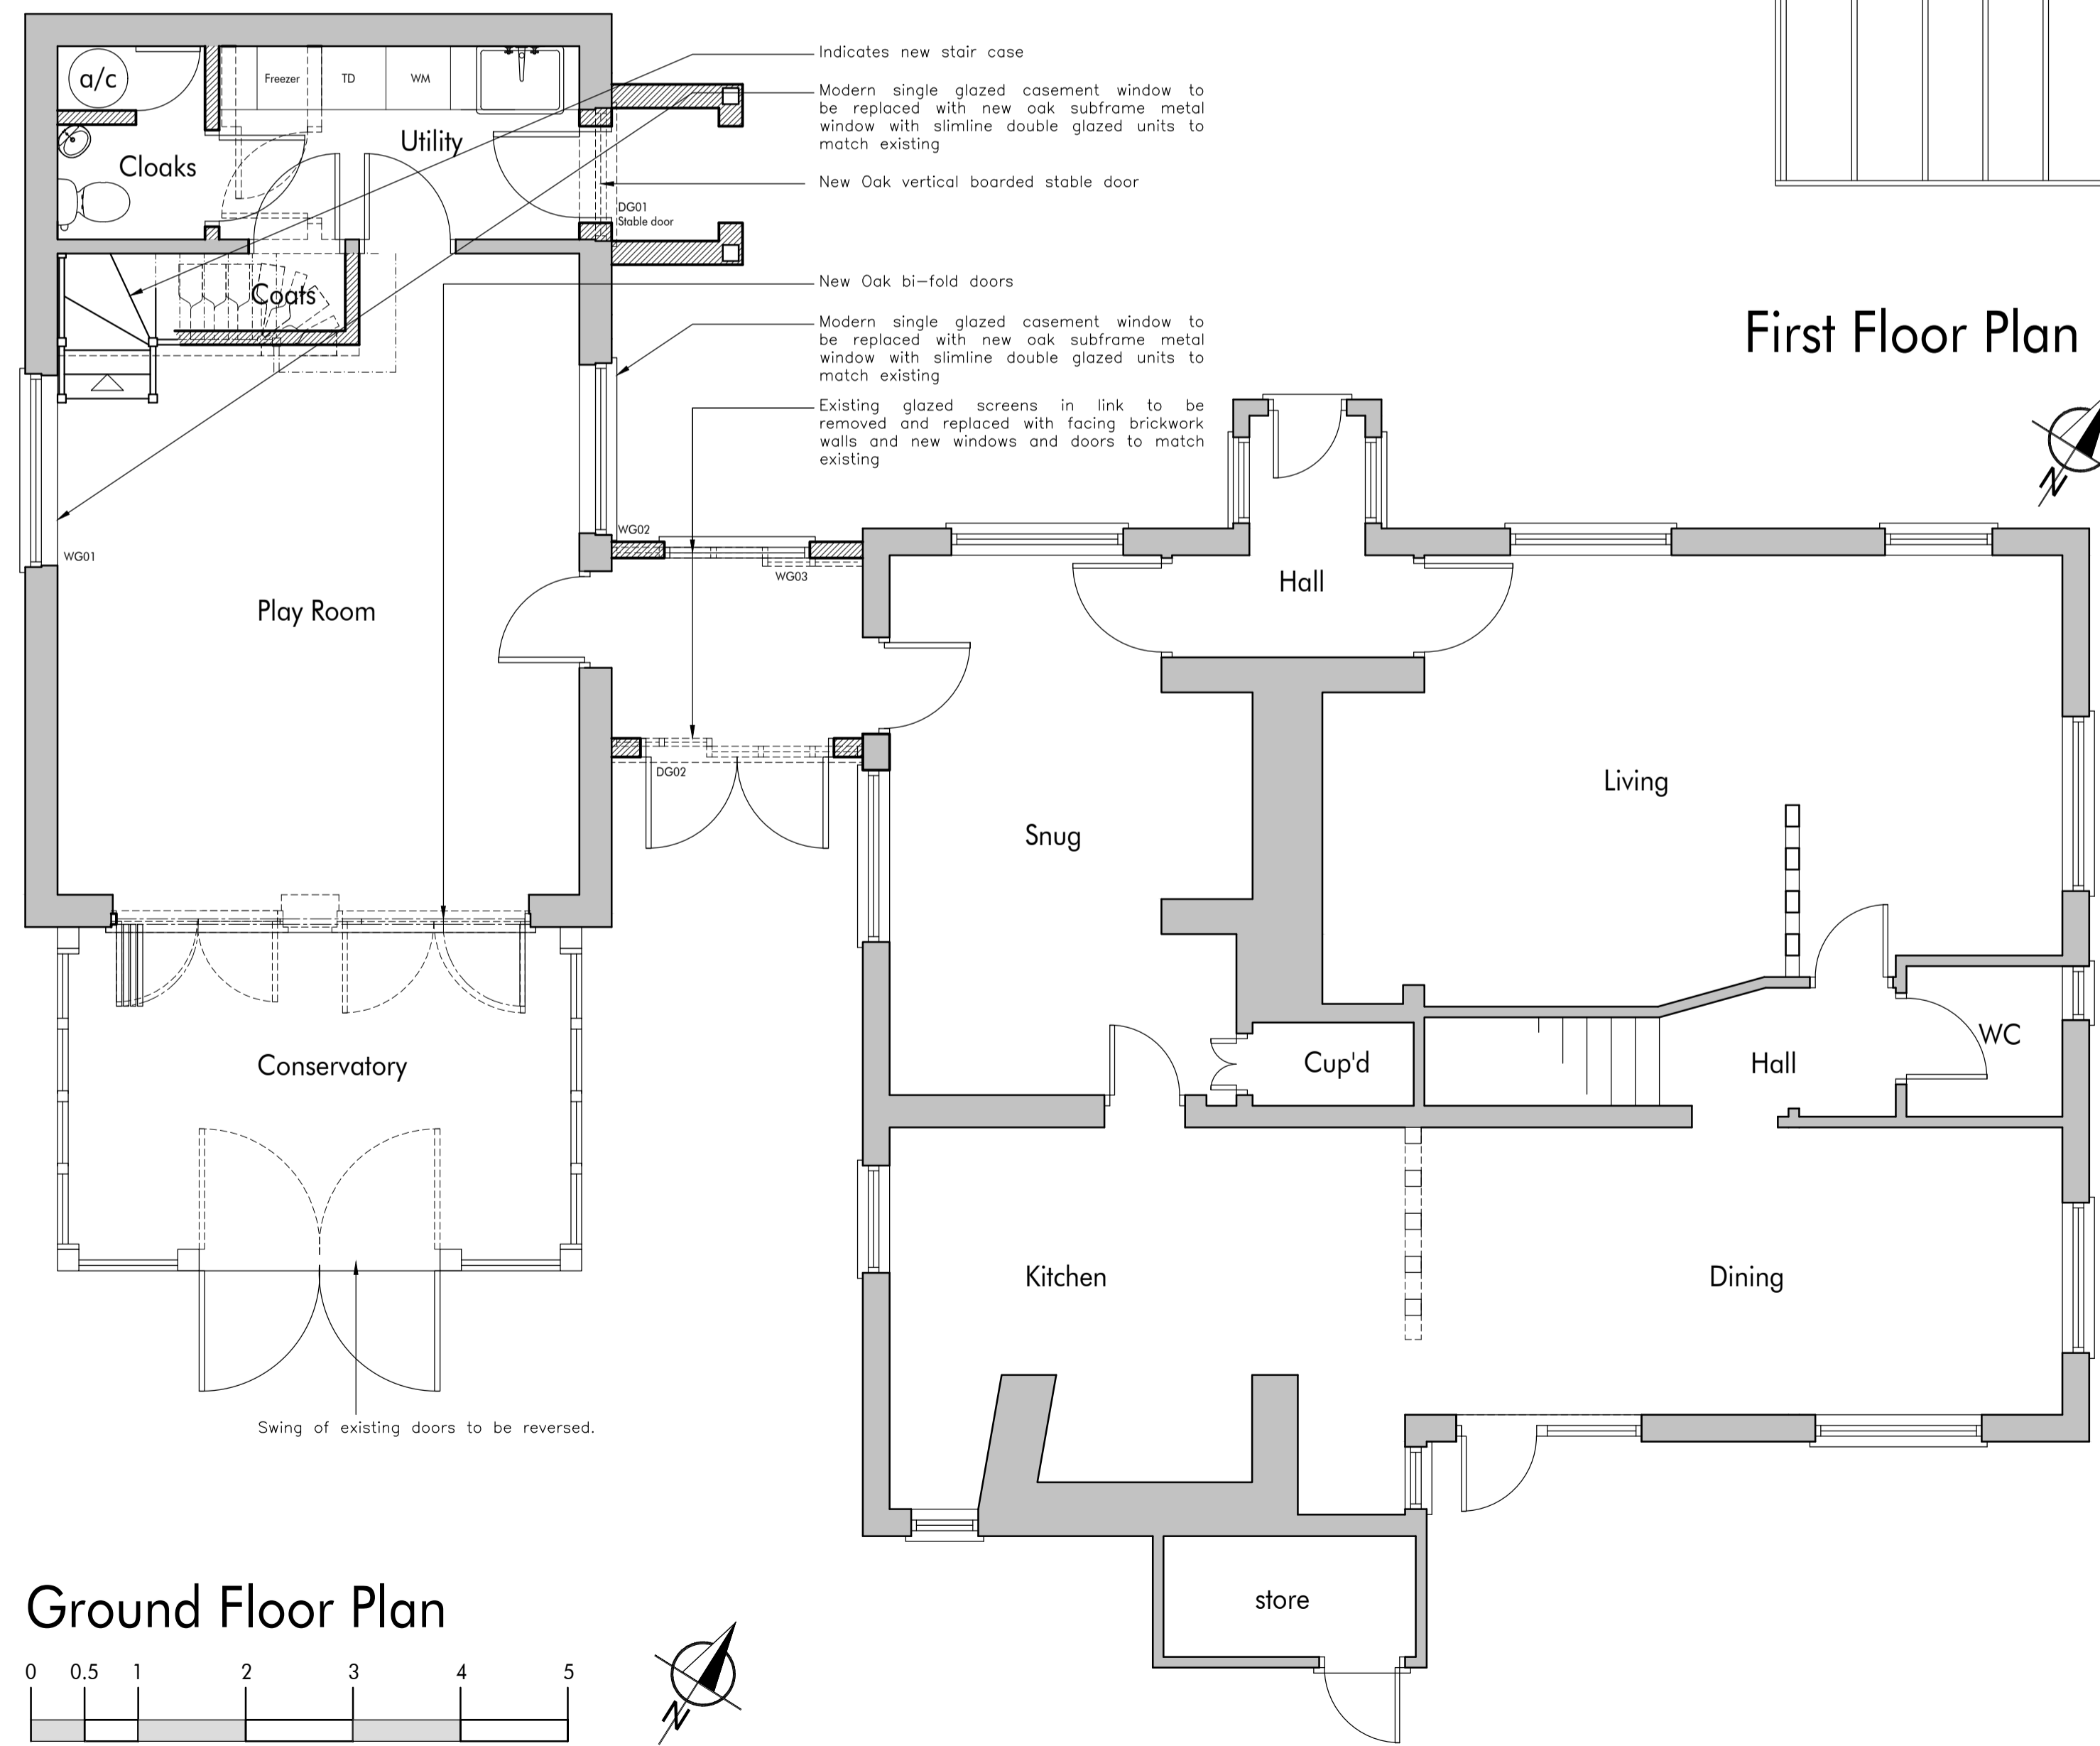

First Floor Plan

Ground Floor Plan

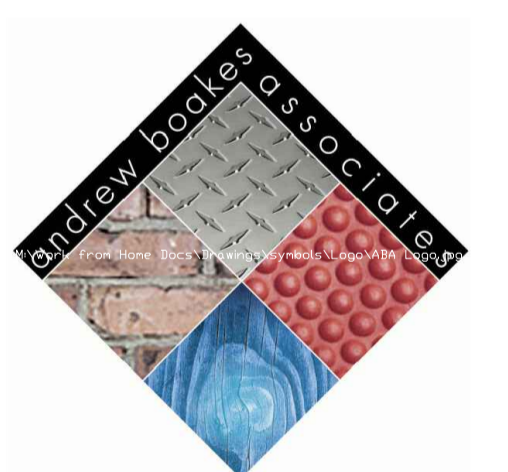

chartered architect
 T: 01732 356972
 E: aba@abaarchitect.com
 W: abaarchitect.com

andrew bookes associates ltd registration number 4380837

job title
 Stonelake
 Chiddingstone Causeway
 Near Tonbridge
 Kent

drawing title
 Proposed
 Floor Plans
 scale 1:50 date Mar. 21

862/16 Rev.A