

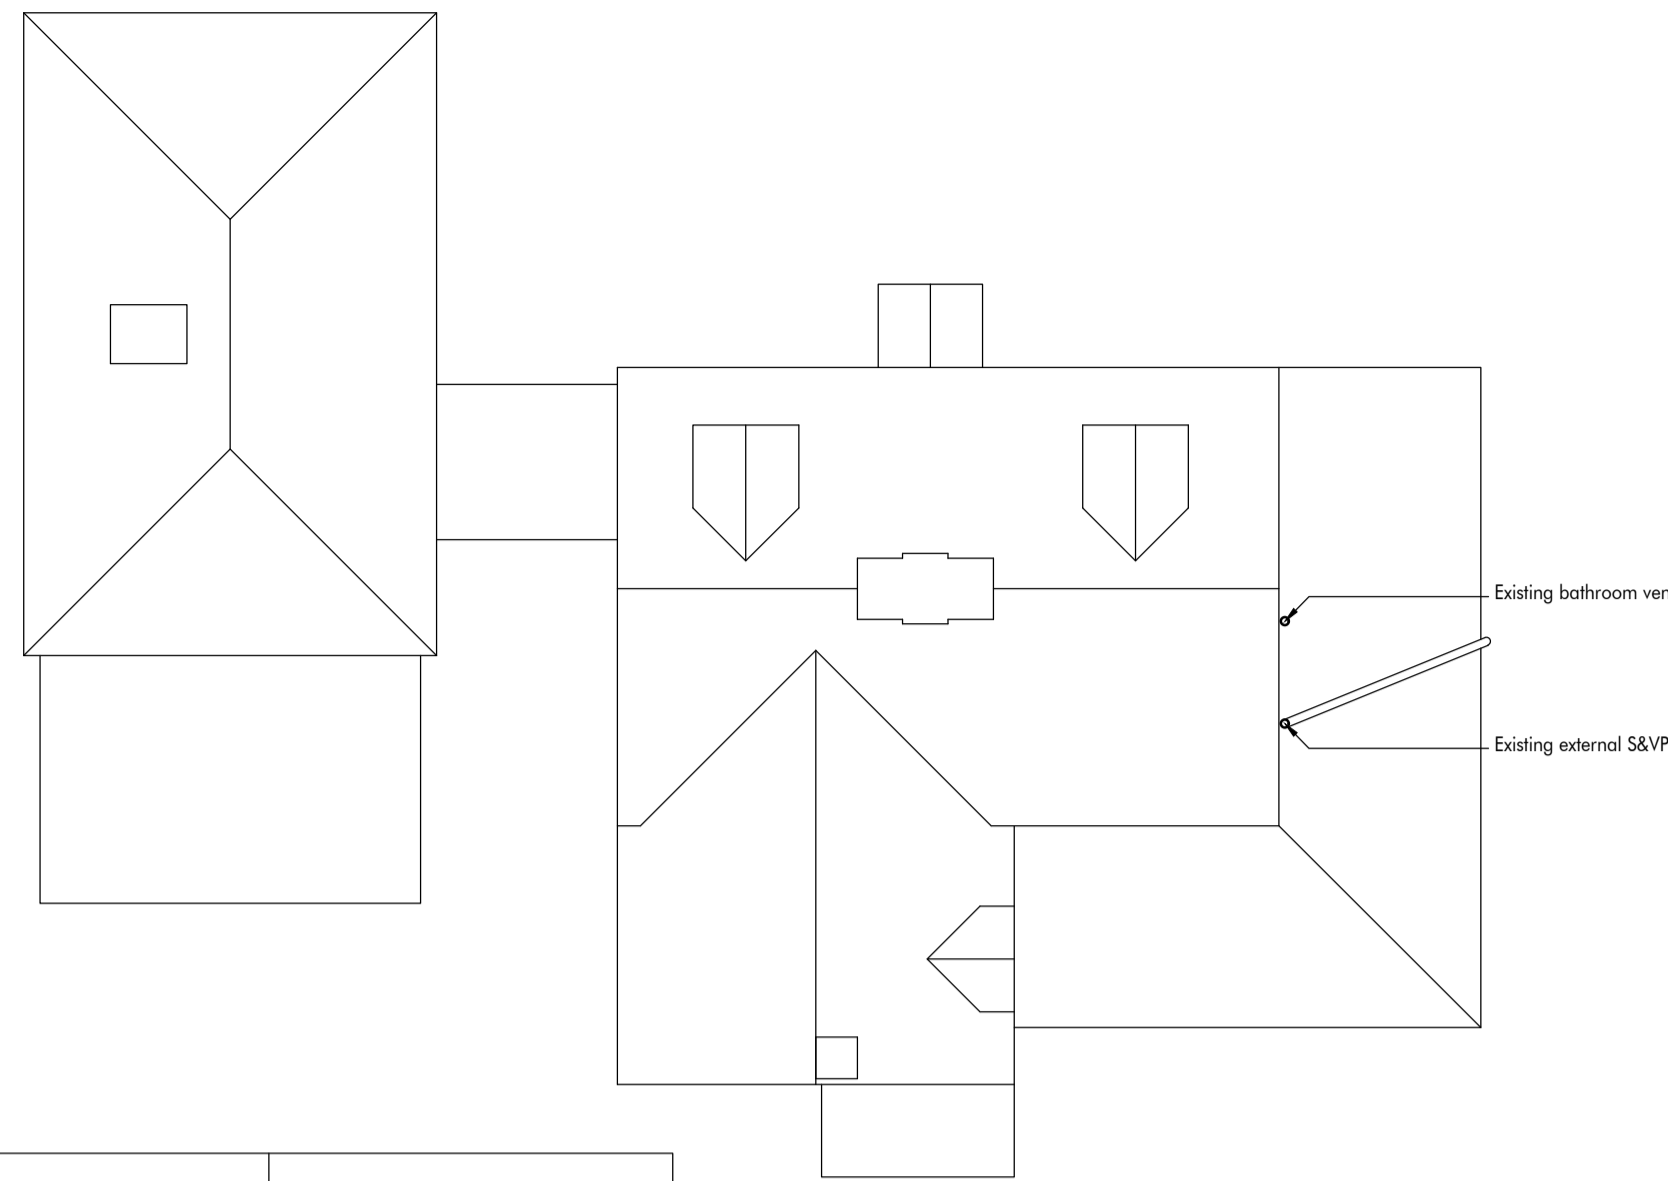
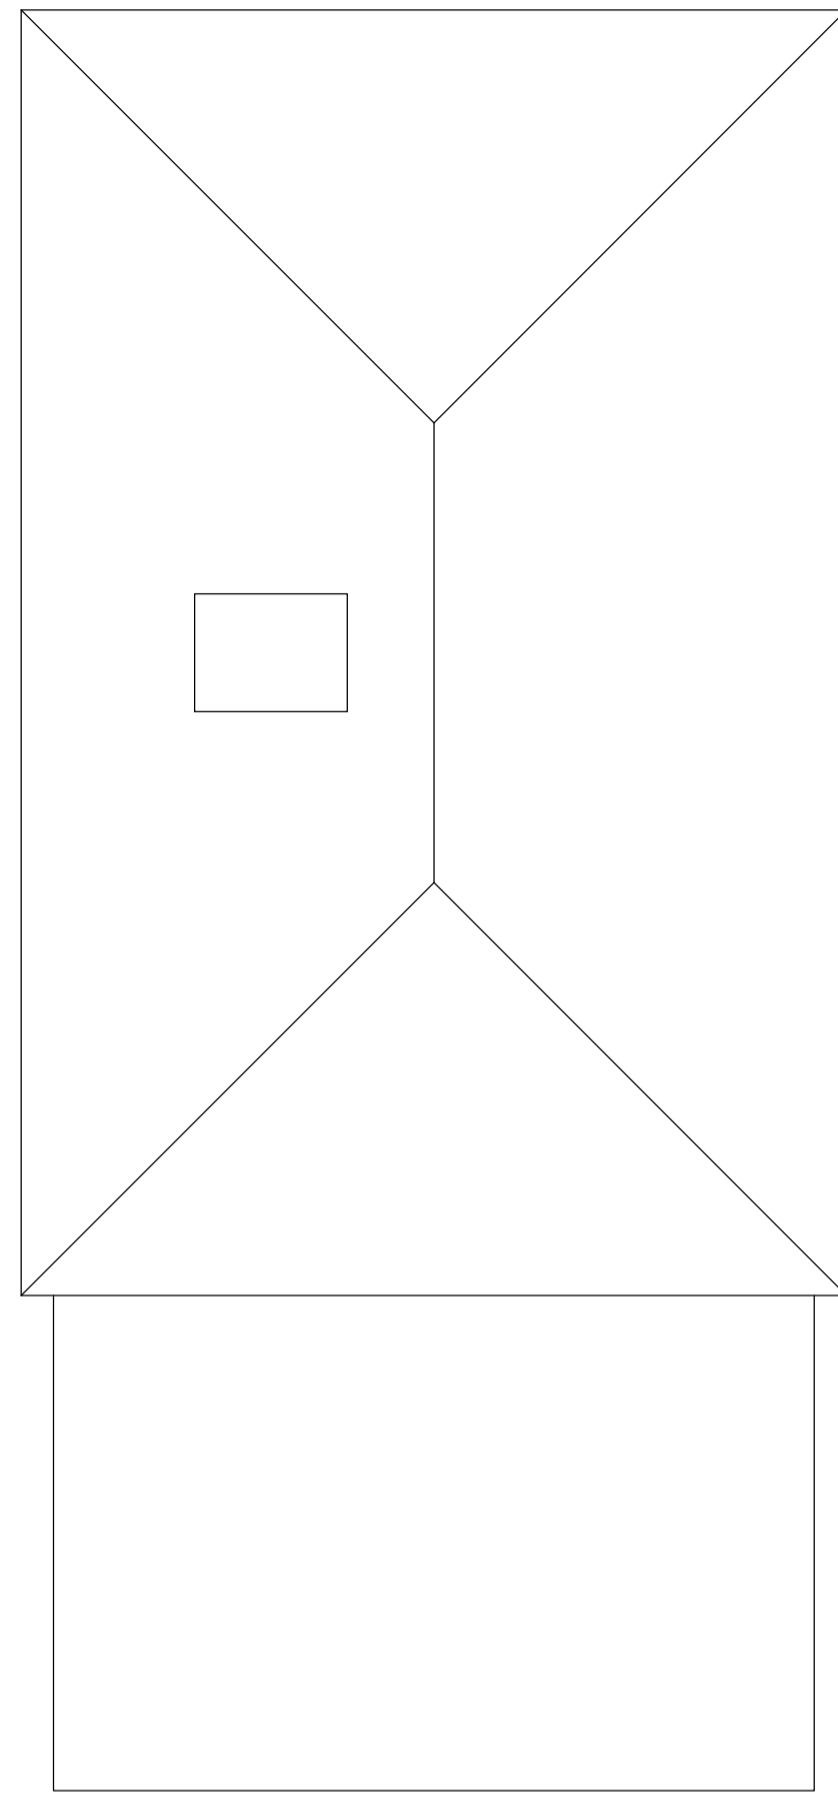


figured dimensions only to be used.
 all dimensions to be checked on site.
 copyright reserved.
 all materials and workmanship to be
 to current british standards and codes
 of practice.

Roof Plan

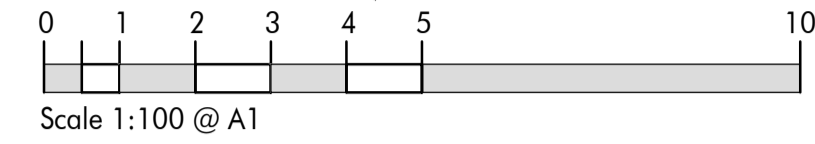


North West
Elevation

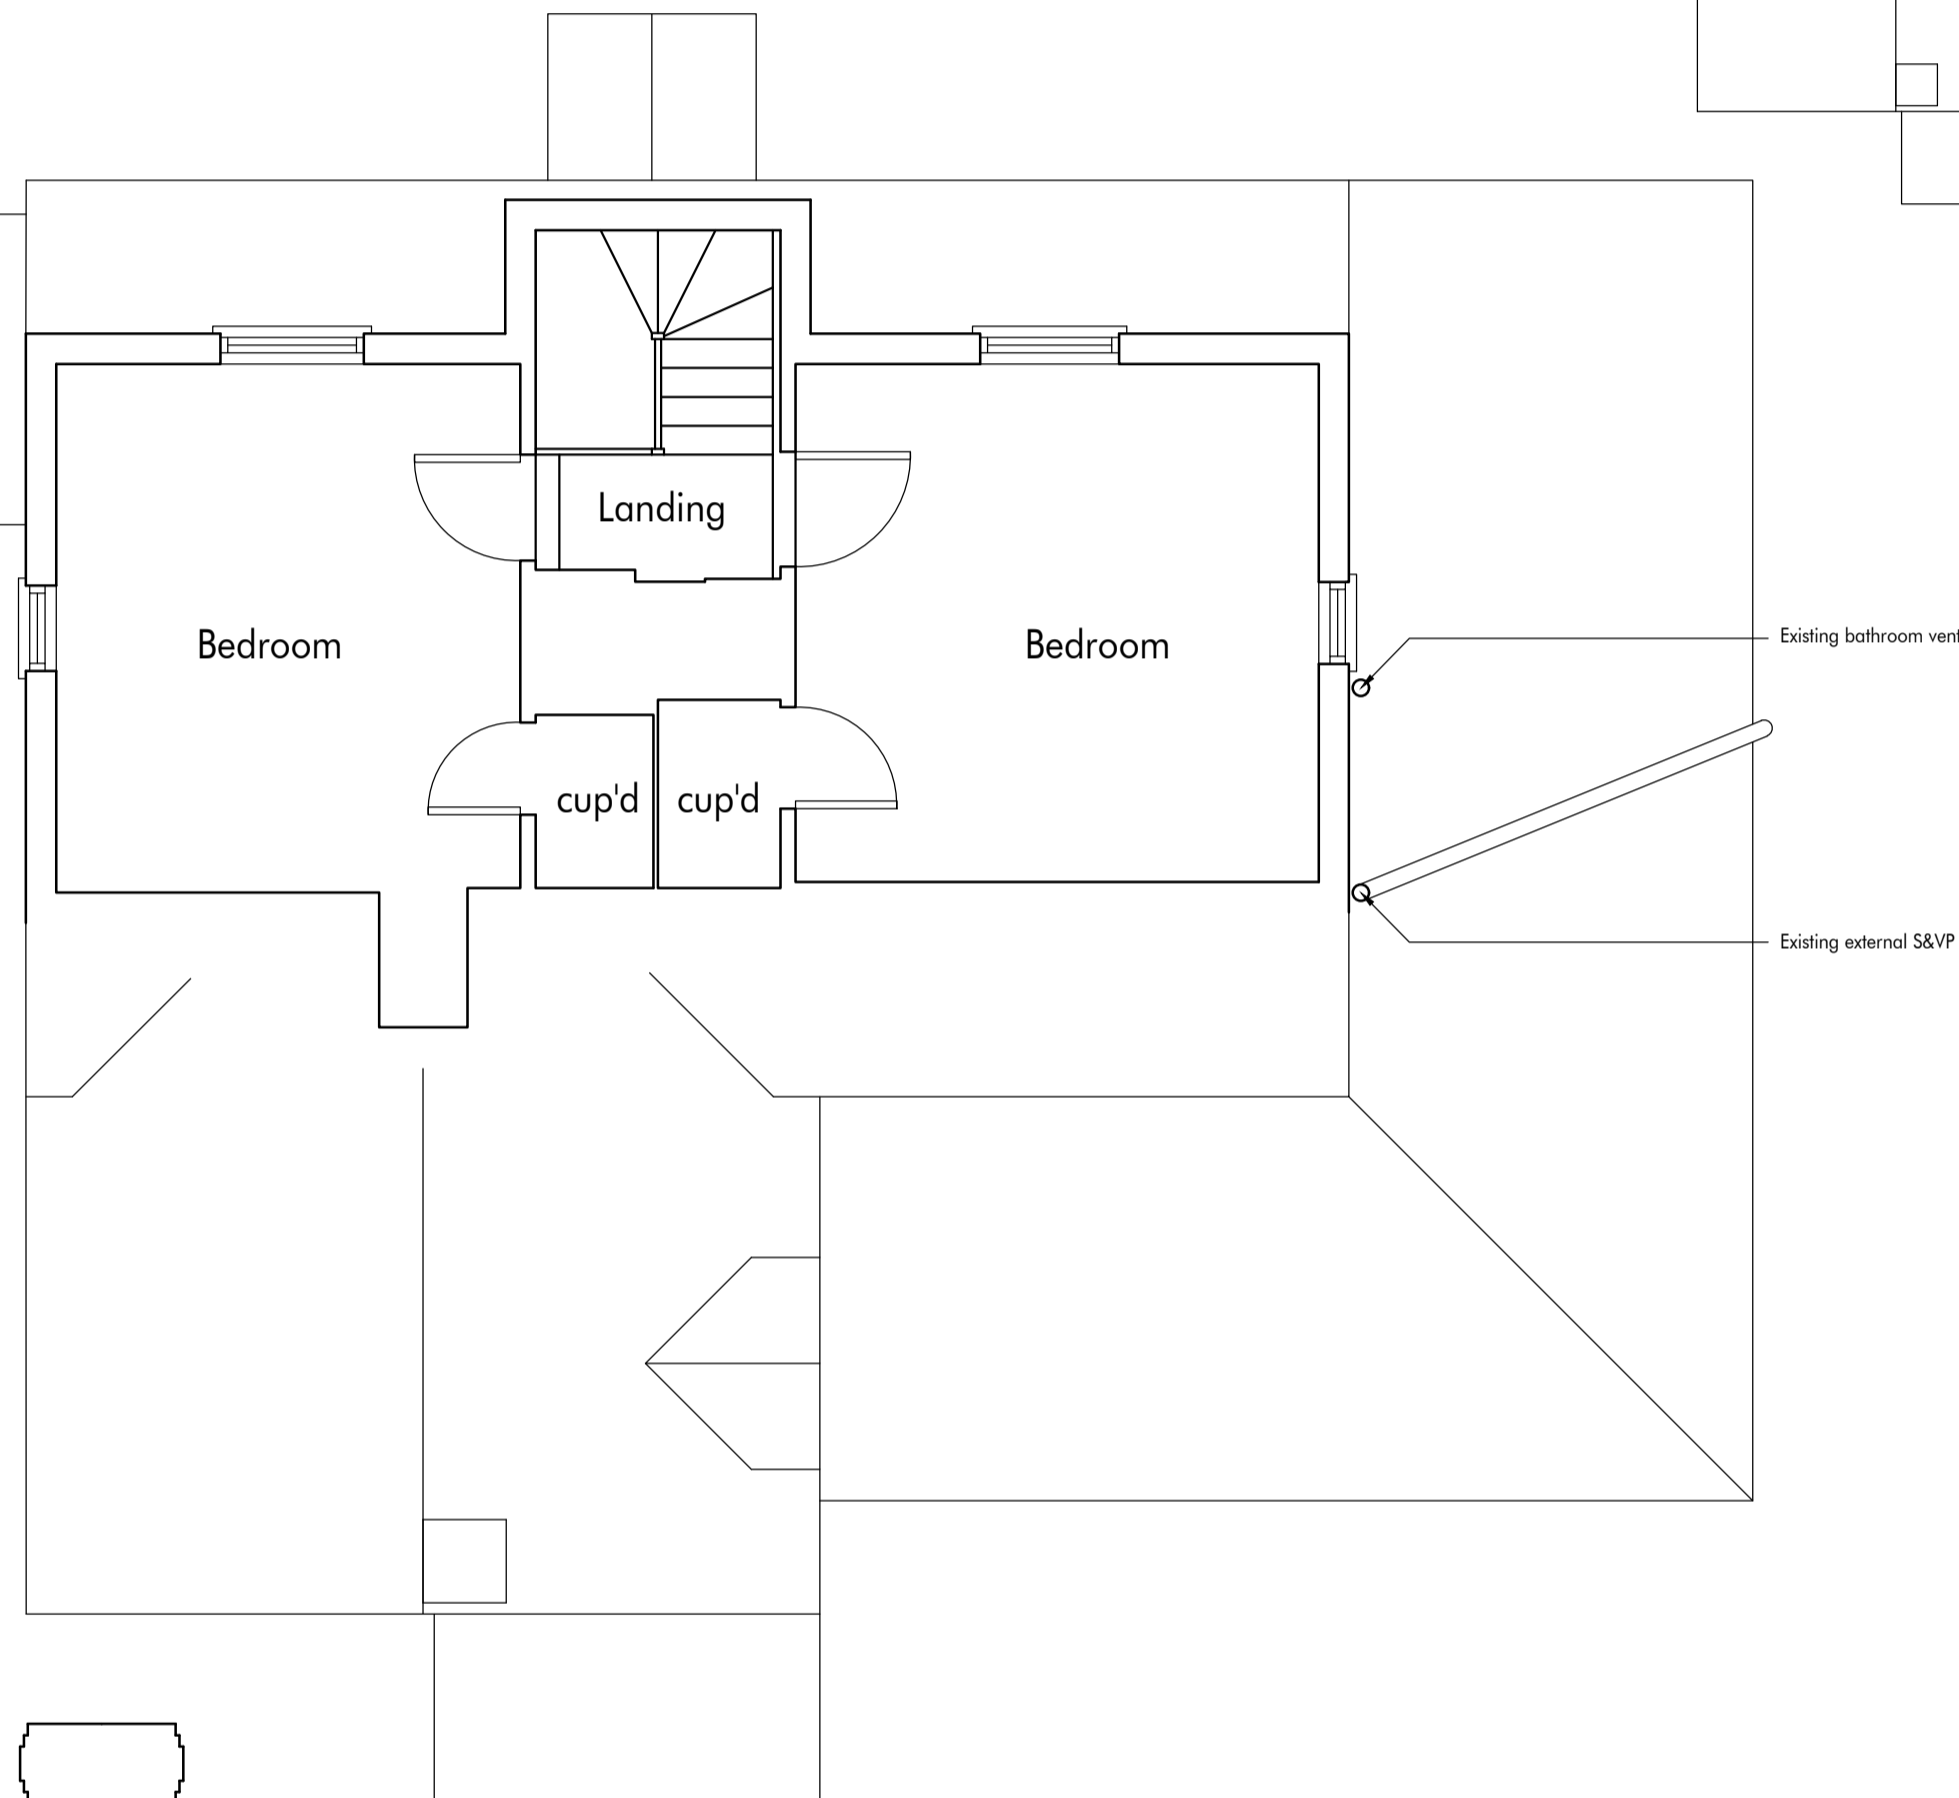


South East
Elevation


Second Floor Plan (Proposed and Existing)

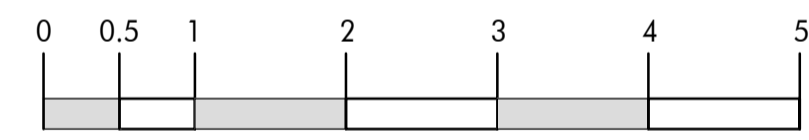


Scale 1:50 @ A1

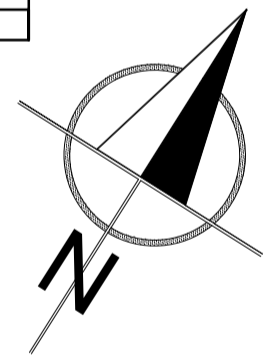

North East
Elevation

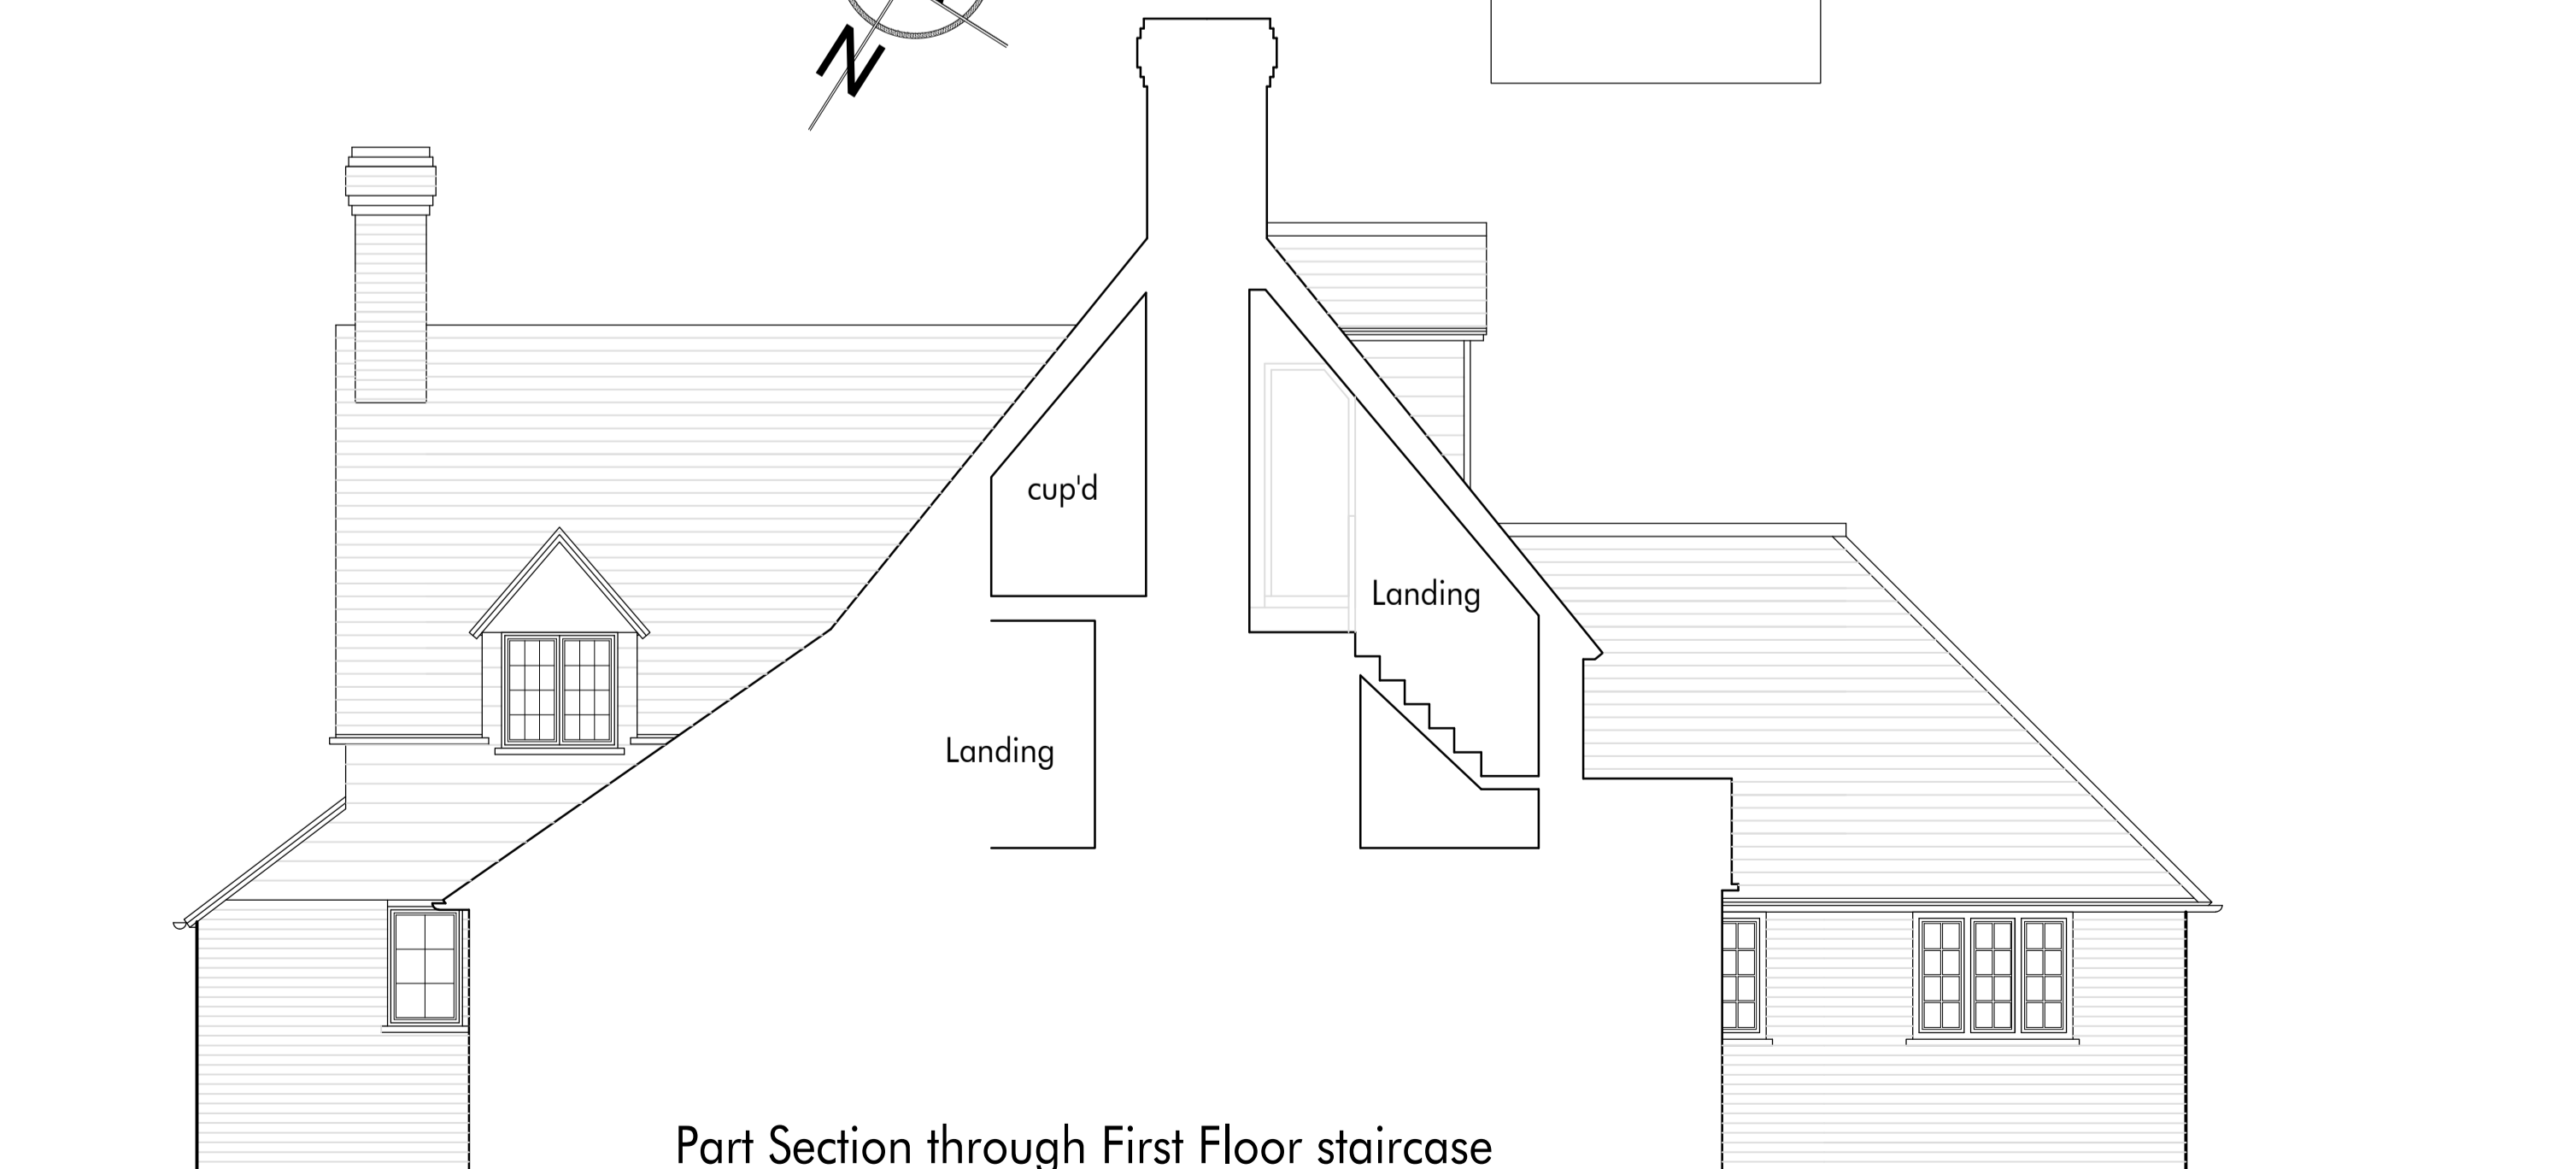


Part Section through First Floor staircase

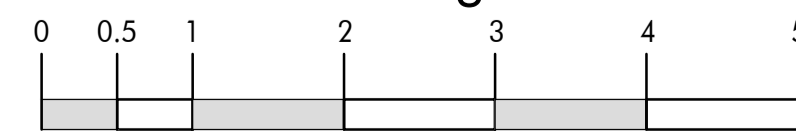


Scale 1:50 @ A1



South West
Elevation

 

Scale 1:100 @ A1

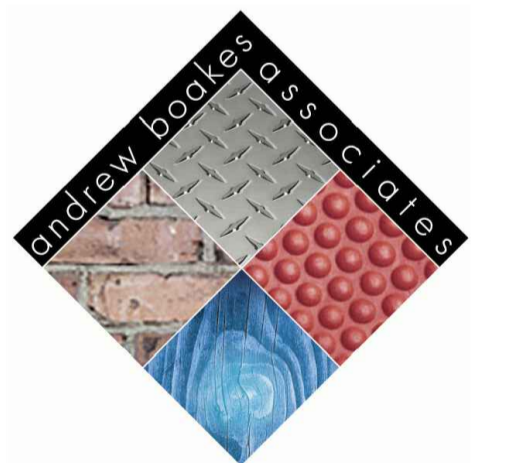

chartered architect

T: 01732 356972
 E: aba@abaarchitect.com
 W: abaarchitect.com

andrew bookes associates ltd registration number 4380837

job title
 Stonelake
 Chiddingstone Causeway
 Near Tonbridge
 Kent

drawing title
 Survey of Existing 2nd Floor &
 Roof plan & Section and Elevations
 scale 1:50/100@A1 date Nov. 20

862/02D