


**Proposed east contextual elevation facing English Close** Scale 1:200@A3 - Profile of higher roof to unit 1 shown in the background

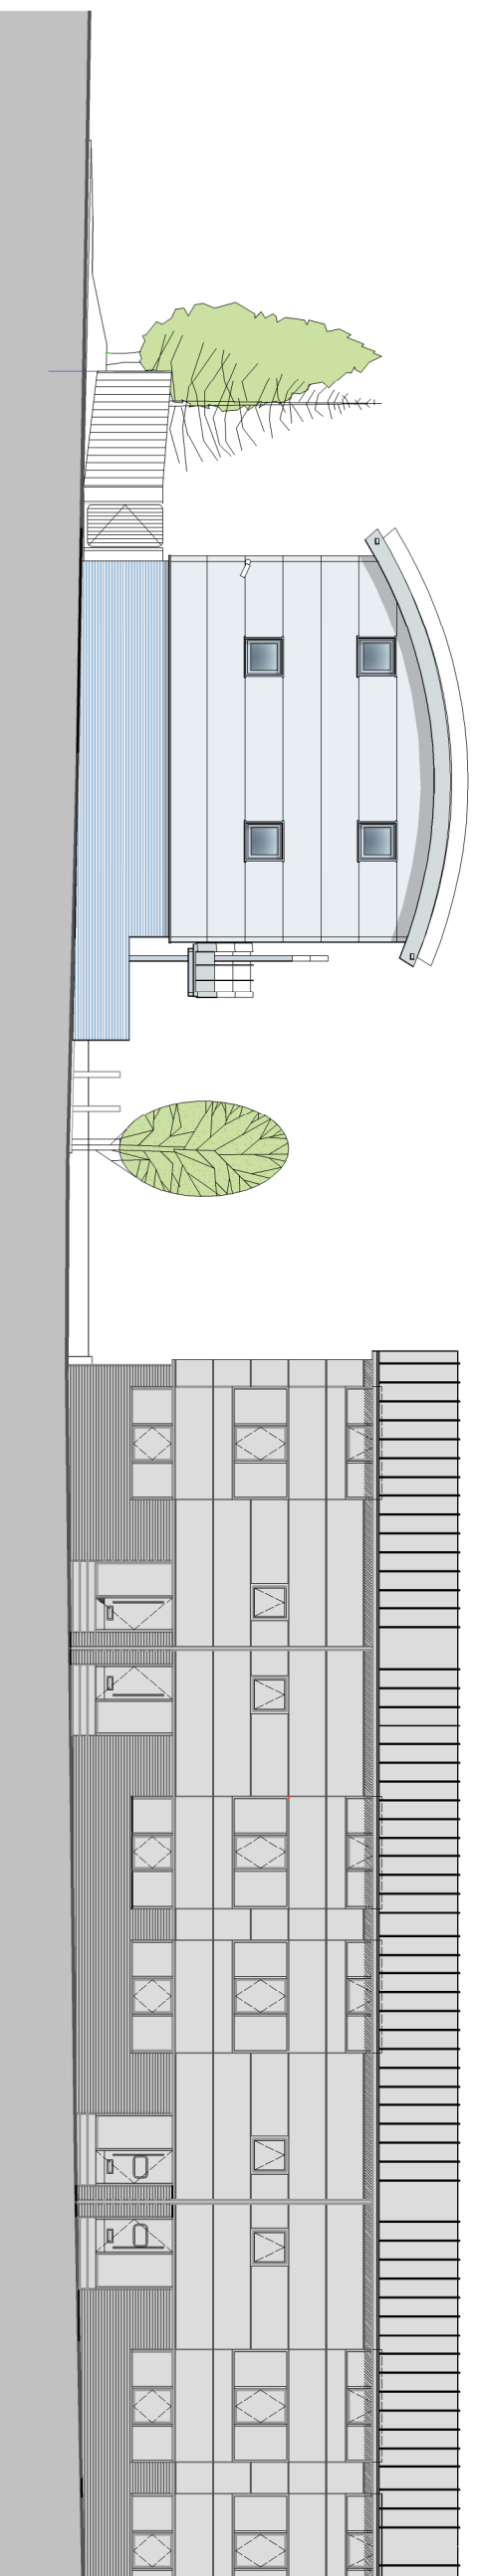

**Existing east contextual elevation facing English Close** Scale 1:200@A3 - Profile of higher roof to unit 1 shown in the background

## Planning issue

rev.	date

These drawings should be approved by local authority

No dimensions to be scaled from this drawing. All dimensions to be checked on site. This drawing is copyright and should not be reproduced without the permission of the Architects.

client Weatherstone Properties

project Units 1-3, English Business Park  
English Close, Hove

drawing Comparative east elevations  
/ contextual street scenes

scale 1:200 @ A3 date August 2021  
drawn MOONCE

19A Wilbury Avenue tel: 01273 202220  
Hove, East Sussex fax: 01273 521087  
BN3 6HS email: info@turnerarchitects.co.uk

**Turner Associates**  
Architects and Planning Consultants

TA 1357 / 12

rev.

