


Proposed west contextual elevation facing English Close Scale 1:200@A3

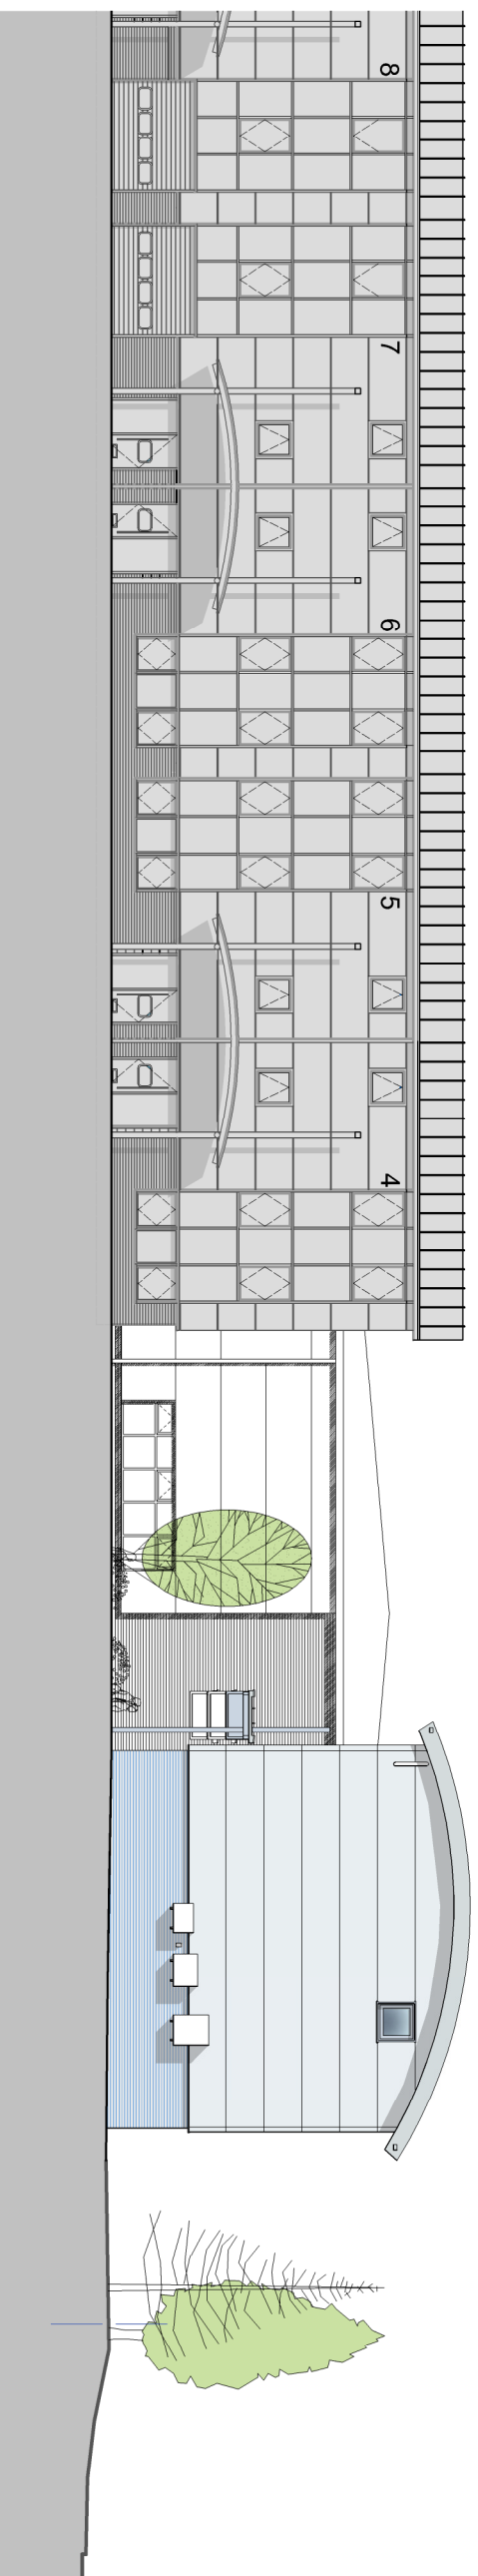

Existing west contextual elevation facing English Close Scale 1:200@A3

# Planning issue

rev.	date

These drawings should be approved by local authority  
 No dimensions to be scaled from this drawing. All dimensions to be checked on site. This drawing is copyright  
 and should not be reproduced without the permission of the Architects.

Client Weatherstone Properties

Project Units 1-3, English Business Park  
 English Close, Hove

Drawing Comparative west elevations  
 / contextual elevations

Scale 1:200 @ A3 date August 2021  
 draught MOONCE

19a Wilbury Avenue tel: 01273 203230  
 Hove, East Sussex fax: 01273 521087  
 BN3 6HS email: info@turnerarchitects.co.uk

**Turner Associates**  
 Architects and Planning Consultants

TA 1357 / 13

