

ALL DIMENSIONS TO BE CHECKED ON SITE BY THE CONTRACTOR, ANY DISCREPANCIES TO BE REPORTED TO SJP ARCHITECTURAL CONSULTANTS BEFORE CONSTRUCTION. ALL CONSTRUCTION TO BE CARRIED OUT IN ACCORDANCE WITH RELEVANT TRADE AND PROFESSIONAL STANDARDS AND GUIDELINES. DRAWINGS TO BE READ IN CONJUNCTION WITH SPECIFICATION.

DRAWING ISSUE CERT. OF LAWFULNESS

DWG REFERENCE KIDD_BS7 8QG.DWG

NOTE:

- DENOTES EXISTING STRUCTURE
- DENOTES NEW STRUCTURE

REVISIONS:

PROJECT TITLE:
PROPOSED LOFT CONVERSION AT
131 LONGMEAD ROAD,
BISHOPSTON,
BRISTOL
BS7 8QG


DRAWING NAME:
PROPOSED SECOND FLOOR PLAN

DWG NO: PA21/I87/09

SCALE: 1:50 @ ISO A3 DATE: OCT 21

SJP | ARCHITECTURAL
CONSULTANTS
THE RESIDENTIAL SPECIALISTS

WWW.SJP-ARCHITECTURE.CO.UK
INFO@SJP-ARCHITECTURE.CO.UK
77c NORTH STREET, DOWNEND,
BS16 5SE.
OFFICE: 0117 329 2060
MOBILE: 0785 007 6921

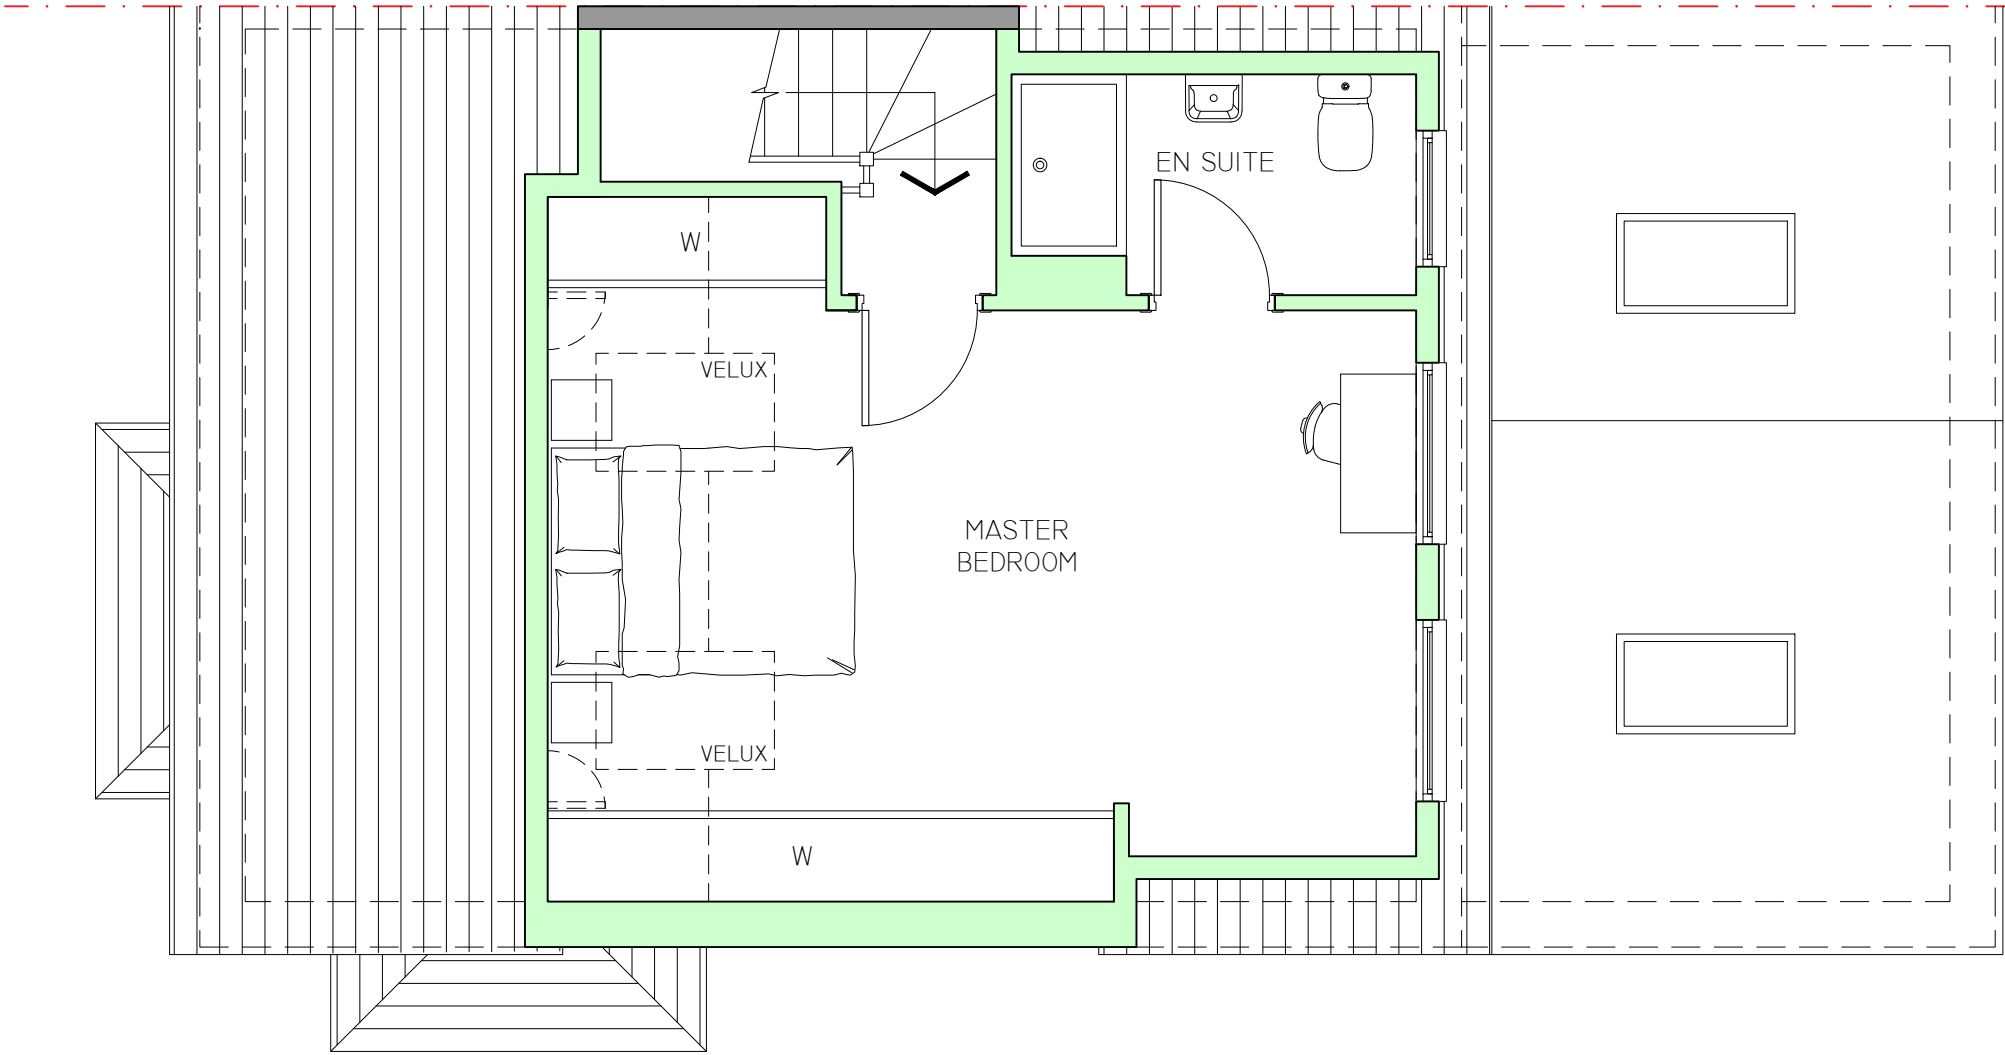

PROPOSED SECOND FLOOR PLAN
SCALE 1:50

