



Roof Terrace  
Scale: 1 : 50

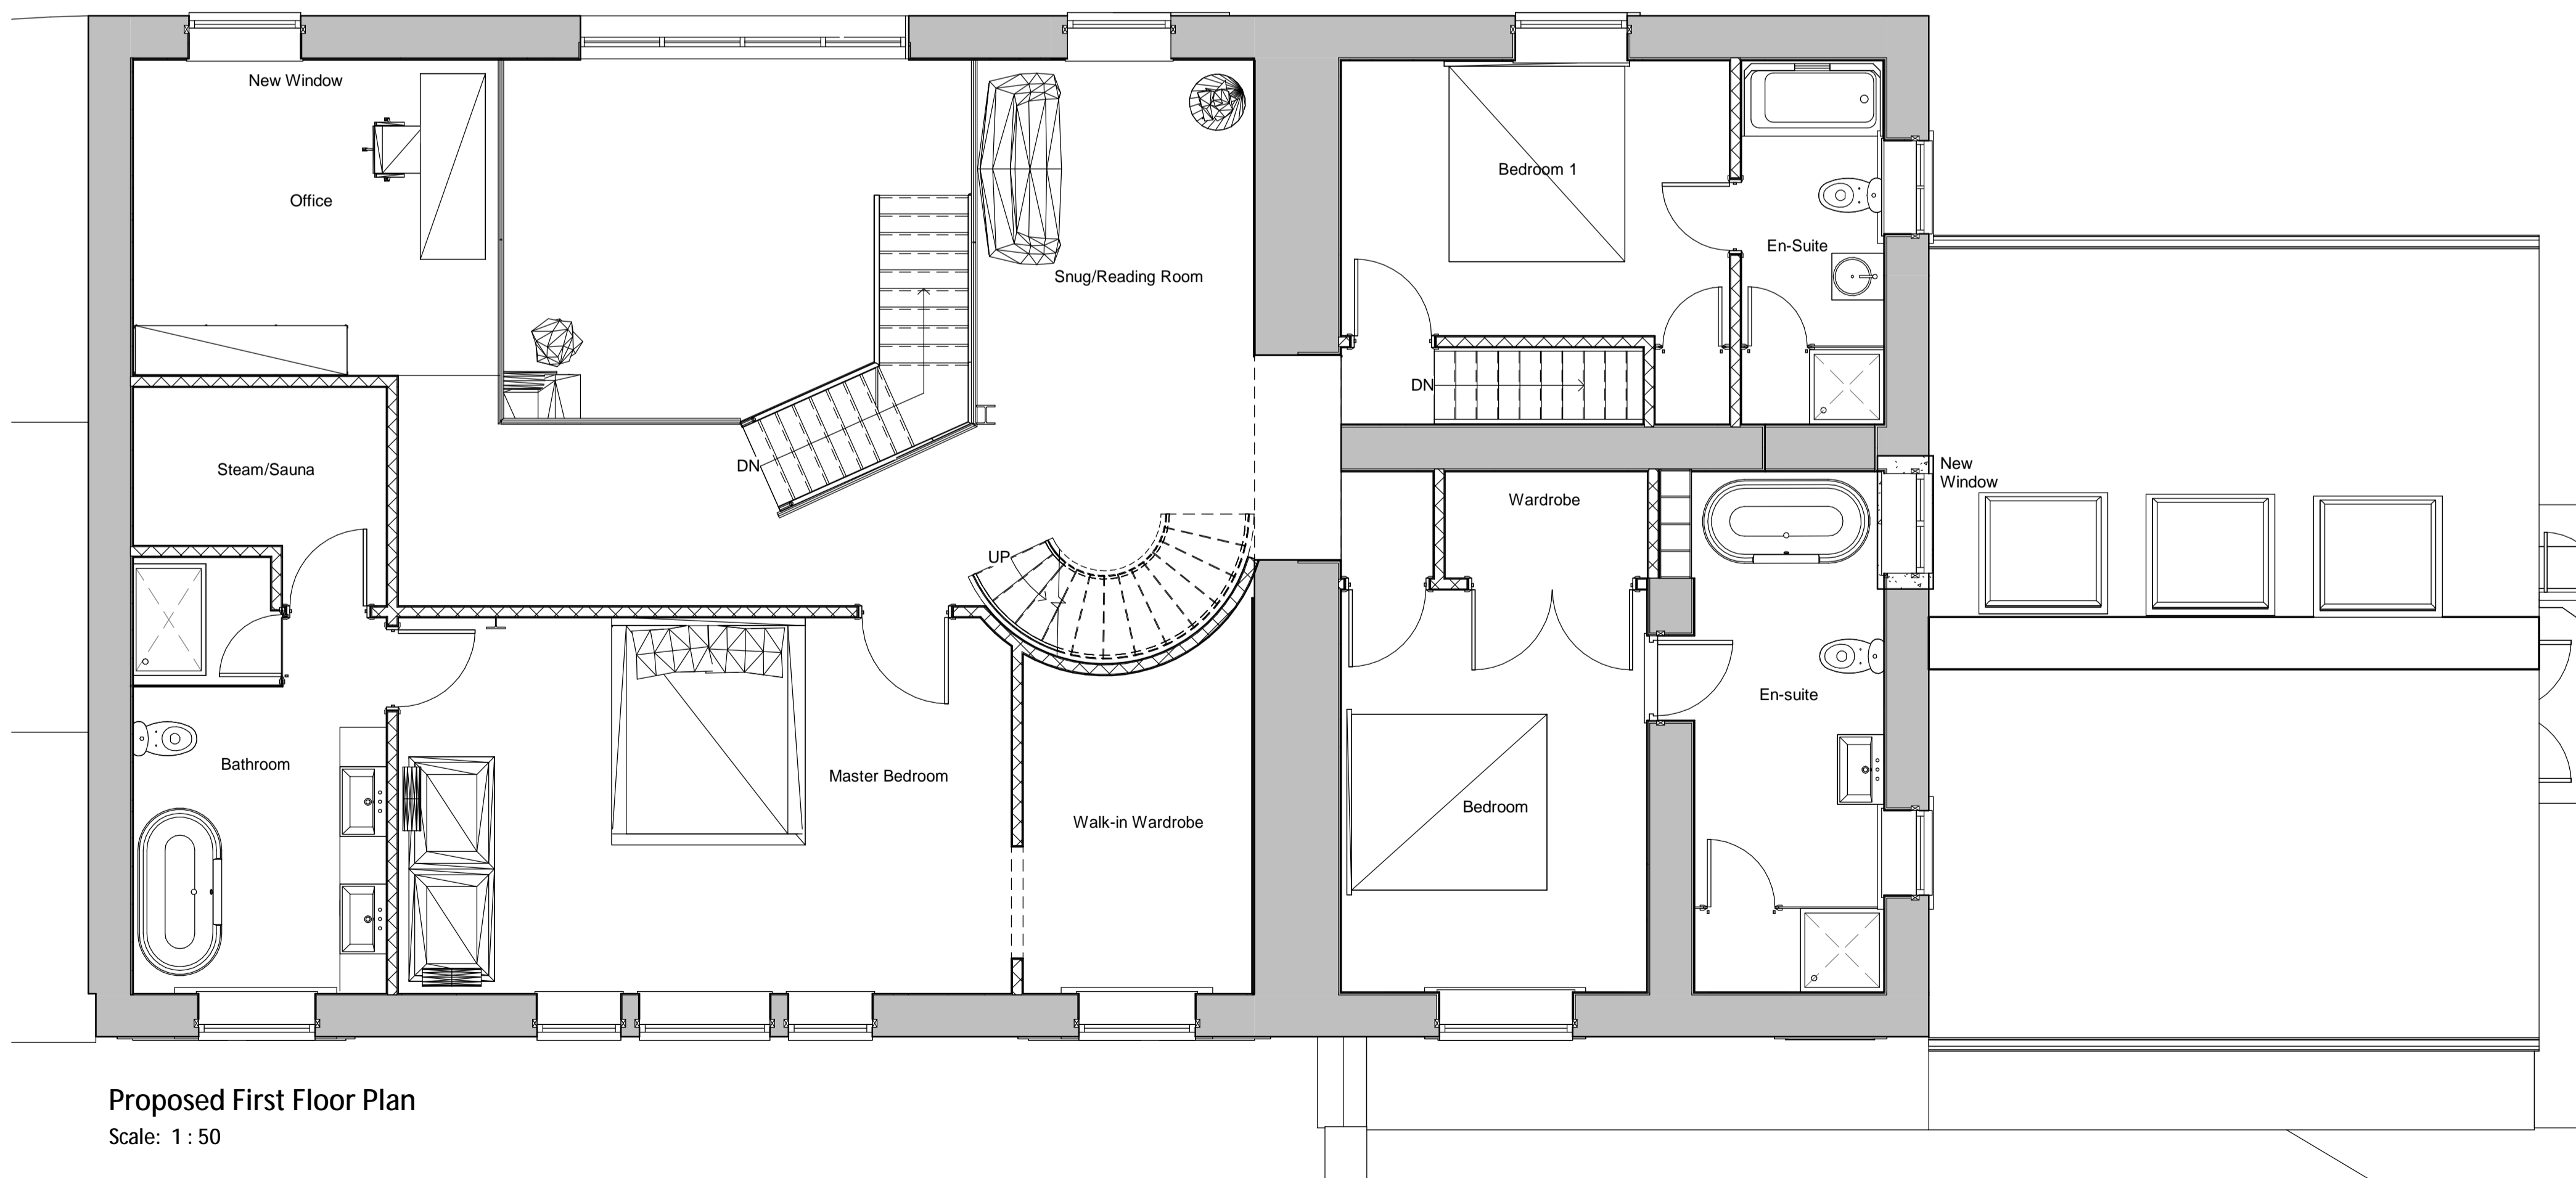

Proposed First Floor Plan  
Scale: 1 : 50

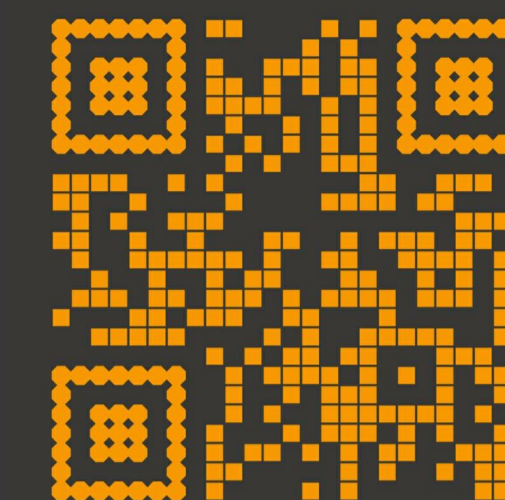

© Ideal Architects Limited  
www.ideal-architects.co.uk  
This Drawing & Design is the copyright of Ideal Architects Ltd and should not be reproduced without written consent.  
Contractors are to check all levels & dimensions on site prior to site works commencing & report discrepancies to the Designers.  
DO NOT SCALE FROM THIS DRAWING

# Keelham Farm, Hebden Bridge

Proposed Renovation of Farm/Barn Buildings at  
Keelham Farm, Old Town, Hebden Bridge, HX7 8TG

Rev	Description	Date
B	Bat Tiles Added	06.10.21
A	Amended Scheme	10.08.21

Client: Mr William Vaughan

Proposed First and  
Roof Terrace/Loft Floor  
Plans

(DR)13

Revision B

