

© Ideal Architects Limited
www.idealarchitects.co.uk

This Drawing & Design is the copyright of Ideal Architects Ltd and should not be reproduced without written consent.
Contractors are to check all levels & dimensions on site prior to site works commencing & report discrepancies to the Designers.

DO NOT SCALE FROM THIS DRAWING

Keelham Farm, Hebden Bridge

Proposed Renovation of Farm/Barn Buildings at
Keelham Farm, Old Town, Hebden Bridge, HX7 8TG


Rev	Description	Date
-----	-------------	------

Client: Mr William Vaughan

Existing First Floor & Roof Plan


(DR)04

Revision

 

Existing Roof Plan

Scale: 1 : 50

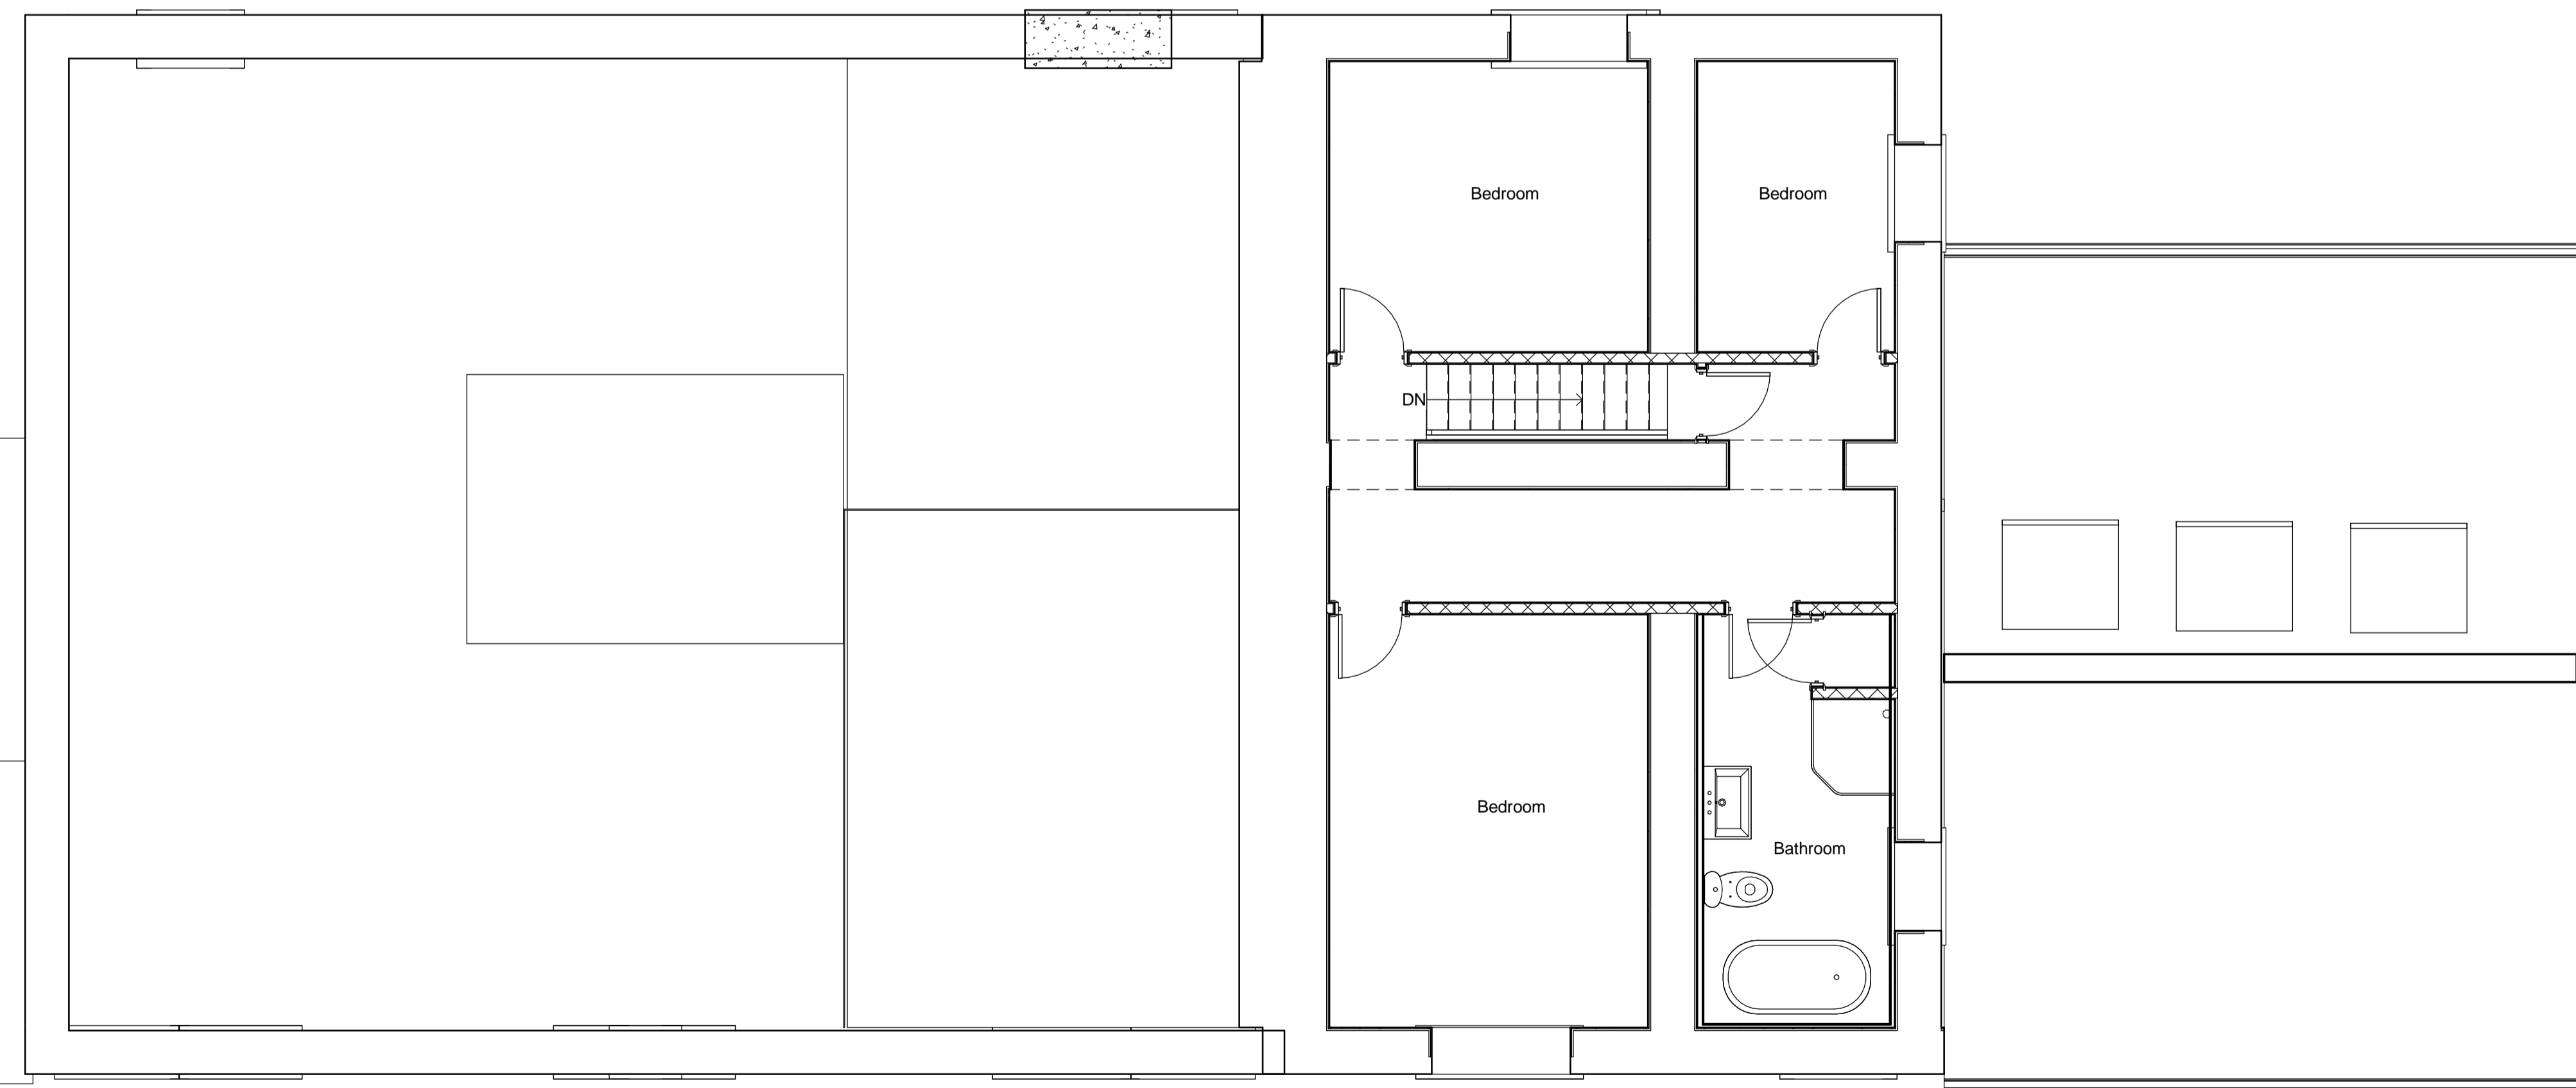

Existing First Floor Plan

Scale: 1 : 50