


© Ideal Architects Limited
www.ideal-architects.co.uk

This Drawing & Design is the copyright of Ideal Architects Ltd and should not be reproduced without written consent.
Contractors are to check all levels & dimensions on site prior to site works commencing & report discrepancies to the Designers.

DO NOT SCALE FROM THIS DRAWING

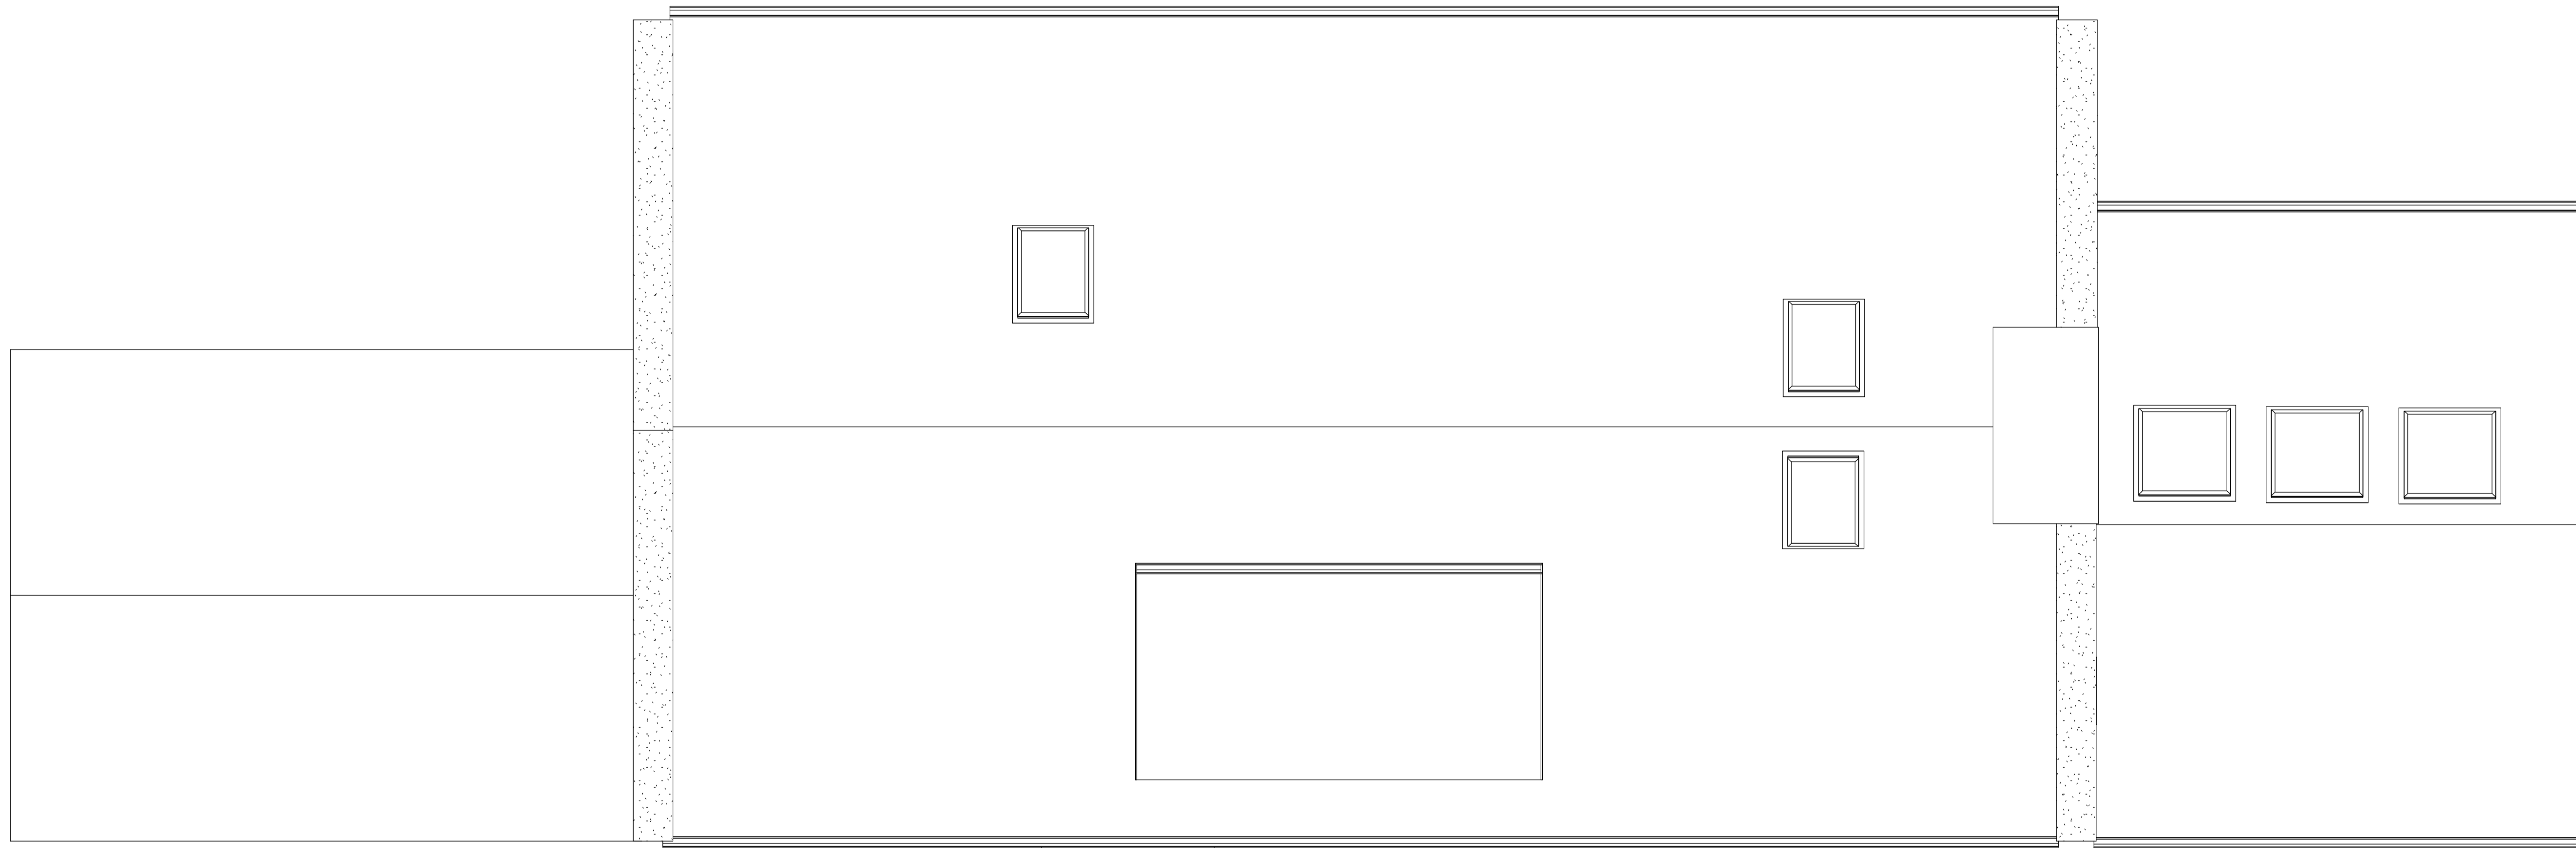

Proposed Roof Plan
Scale: 1 : 50

Keelham Farm, Hebden Bridge

Proposed Renovation of Farm/Barn Buildings at
Keelham Farm, Old Town, Hebden Bridge, HX7 8TG

Rev	Description	Date
B	Bat Tiles Added	06.10.21
A	Amended Scheme	10.08.21

Client: Mr William Vaughan

Proposed Roof Plan

(DR)14

Revision B