



North Elevation

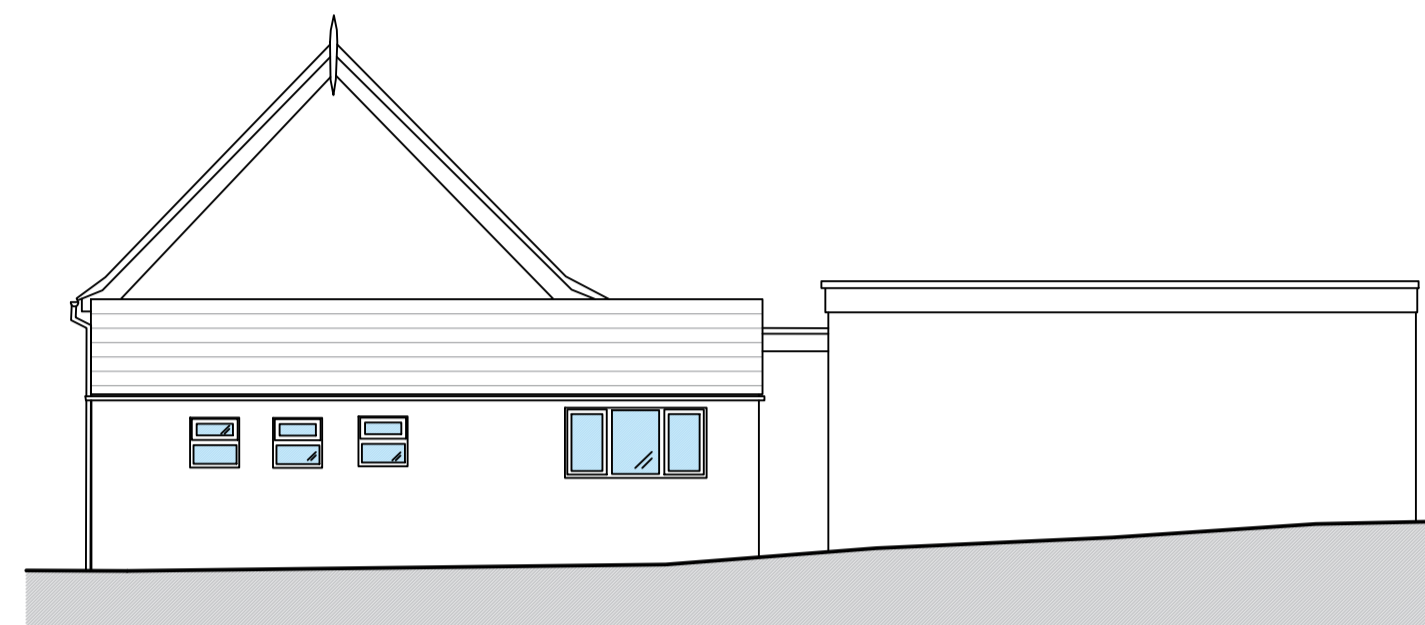

South Elevation

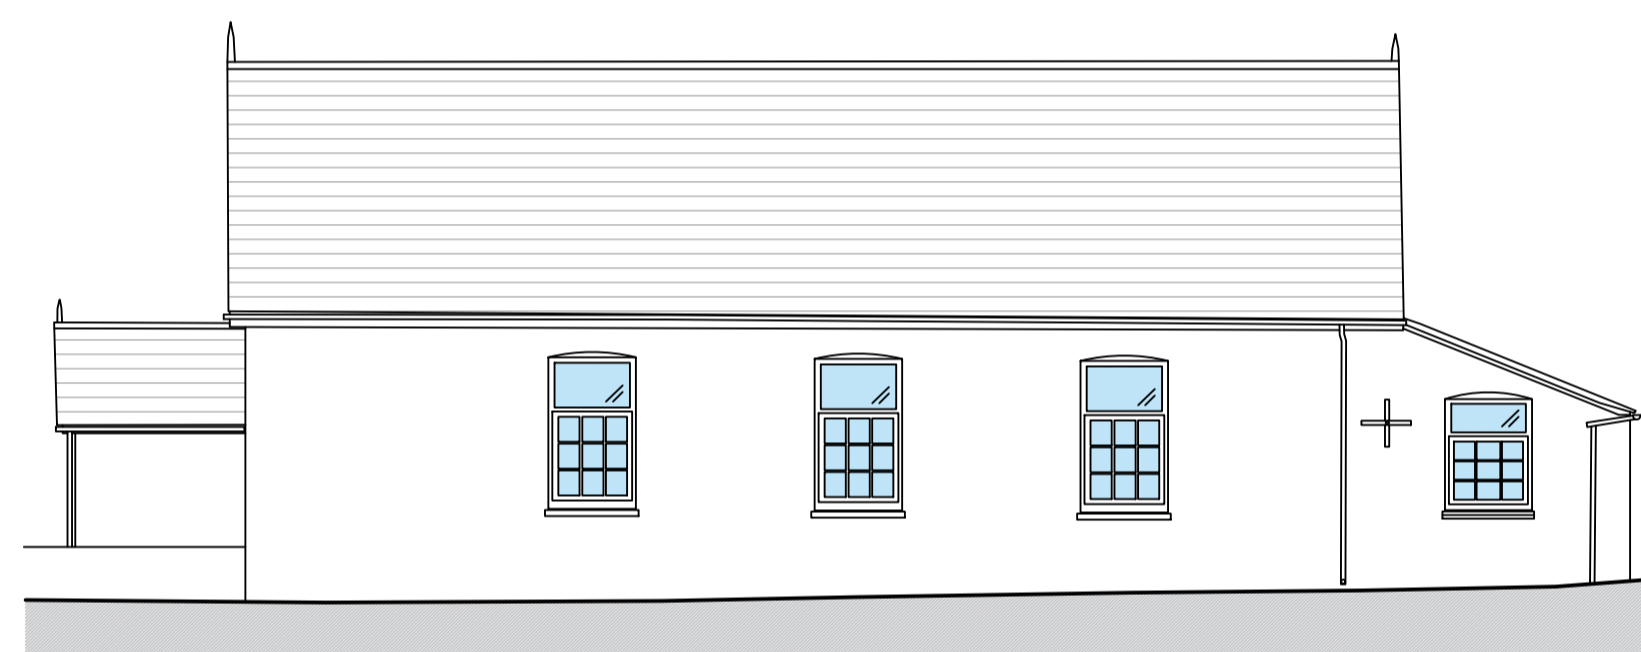

West Elevation



East Elevation

MATERIALS:
 Existing Church- Sandstone rubble walls, interlocking concrete tile roof. uPVC windows.
 Hall- Brick walls, felt flat roof. uPVC windows.

Monument Geomatics Limited
 The Carlton Suite, Vantage Point Business Village, Micheldean, GL17 0DD
 Tel: +44 (0)1594 545324 Fax: +44 (0)1594 541323
 Email: enquiries@monumentgeomatics.co.uk
 www.monumentgeomatics.co.uk




ARNOLD BARTOSCH LTD
 Chartered Surveyors
 Historic Building Consultants



1 Bath Mews
 Bath Parade
 Cheltenham
 Gloucestershire
 GL53 7HL

T: 01242 522061
 E: office@arnoldbartosch.co.uk

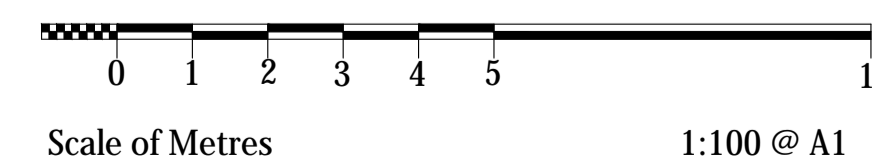

Job: Former Methodist Church, Woolaston
Client: The Methodist Circuit of Gloucestershire
Drawing: Existing Floor Plan and Elevations
Scale: 1:100 @ A1
Date: October 2021

3017 01

EXISTING FLOOR PLAN AND ELEVATIONS FORMER METHODIST CHURCH, WOOLASTON