




North Elevation



South Elevation




LOCATION PLAN
1:1,250

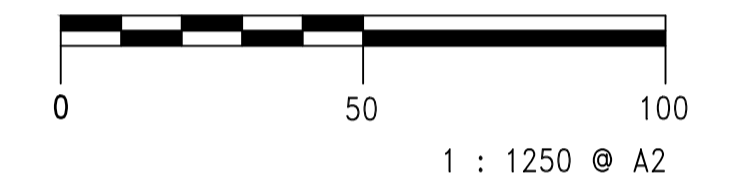

MATERIALS:


Existing Church section- Sandstone rubble walls, interlocking concrete tile roof. uPVC windows.
New Wing- Brick walls, interlocking concrete tile pitched roof. uPVC windows.

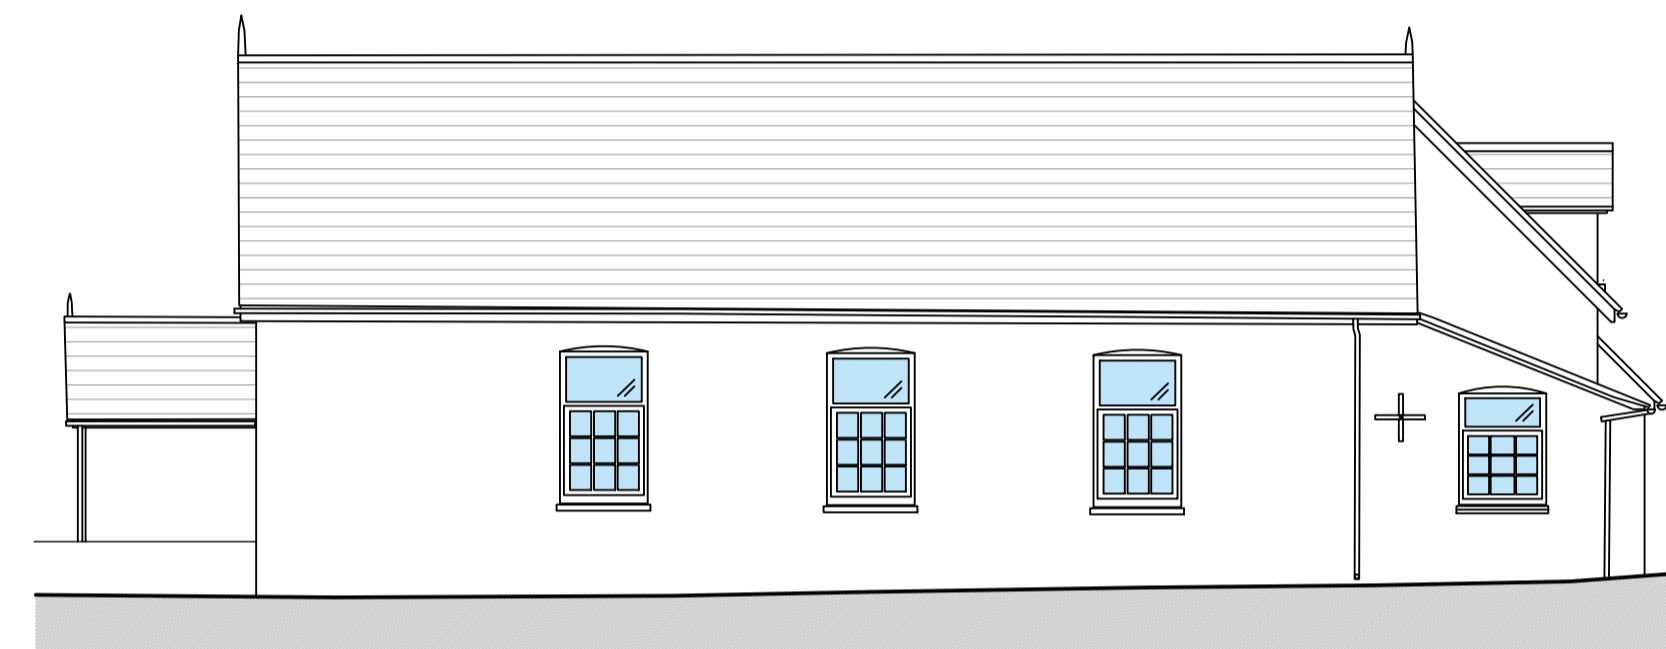


West Elevation




East Elevation

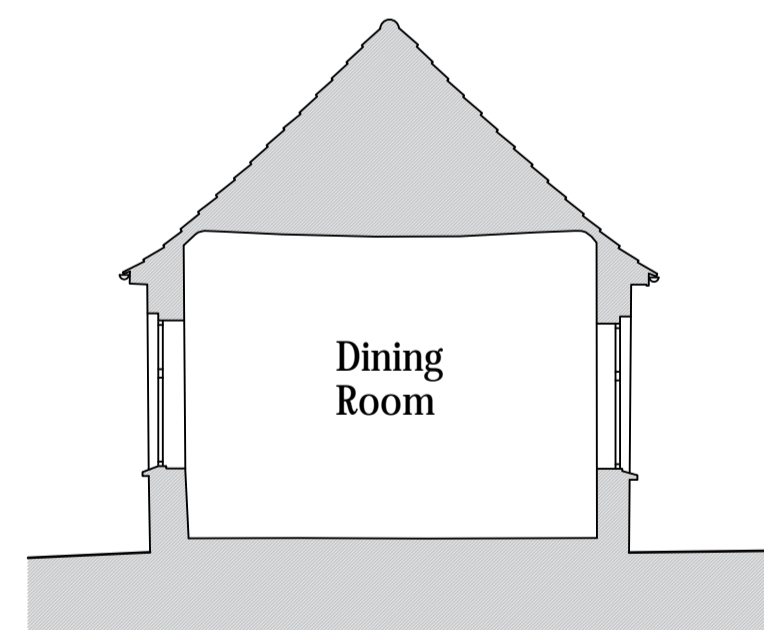

SECTION A-A

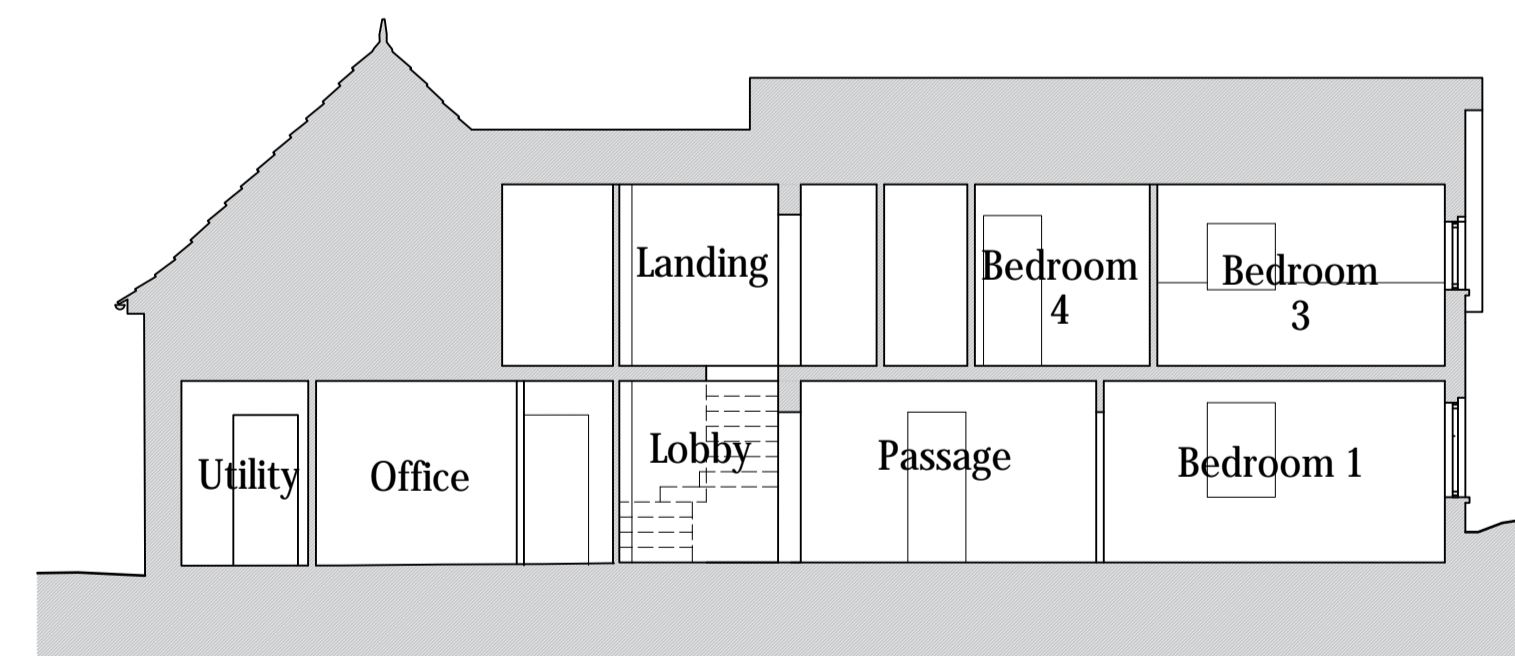

SECTION B-B

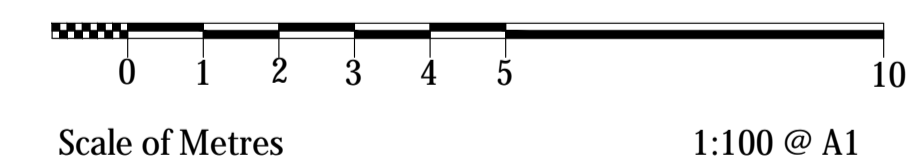

ARNOLD BARTOSCH LTD
Chartered Surveyors
Historic Building Consultants



1 Bath Mews
Bath Parade
Cheltenham
Gloucestershire
GL53 7HL

T: 01242 522061
E: office@arnoldbartosch.co.uk

PROPOSED ELEVATIONS, SECTIONS & LOCATION PLAN FORMER METHODIST CHURCH, WOOLASTON

Job: Former Methodist Church, Woolaston
Client: The Methodist Circuit of Gloucestershire
Drawing: Proposed Elevations, Sections & Location Plan
Scale: 1:100 & 1:1,250 @ A1
Date: October 2021

3017_03