

L·A FITNESS

COLLAGE 

GYM & SWIM  
MEMBERSHIP  
\$14.99

**Current Signage**

pace health club



NUSPA

pace health club  
fitness, it's not just  
out how you look...  
Improved Sleep  
Increased Energy  
It's about  
OW YOU FEEL


**Proposed Signage**

# Pace Health Club - Fascia Signage

6300 x 570mm folded black gloss dibond panel with 80mm returns and 30mm upstand. The panel will have 3 splits with 10mm thick push through opal LED acrylic letters internally illuminated white.




Front Elevation

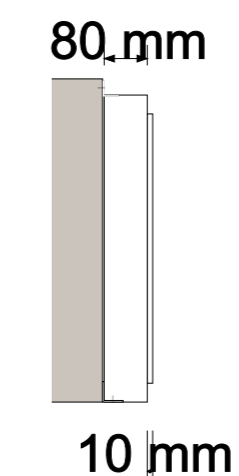

Side Elevation



Installation

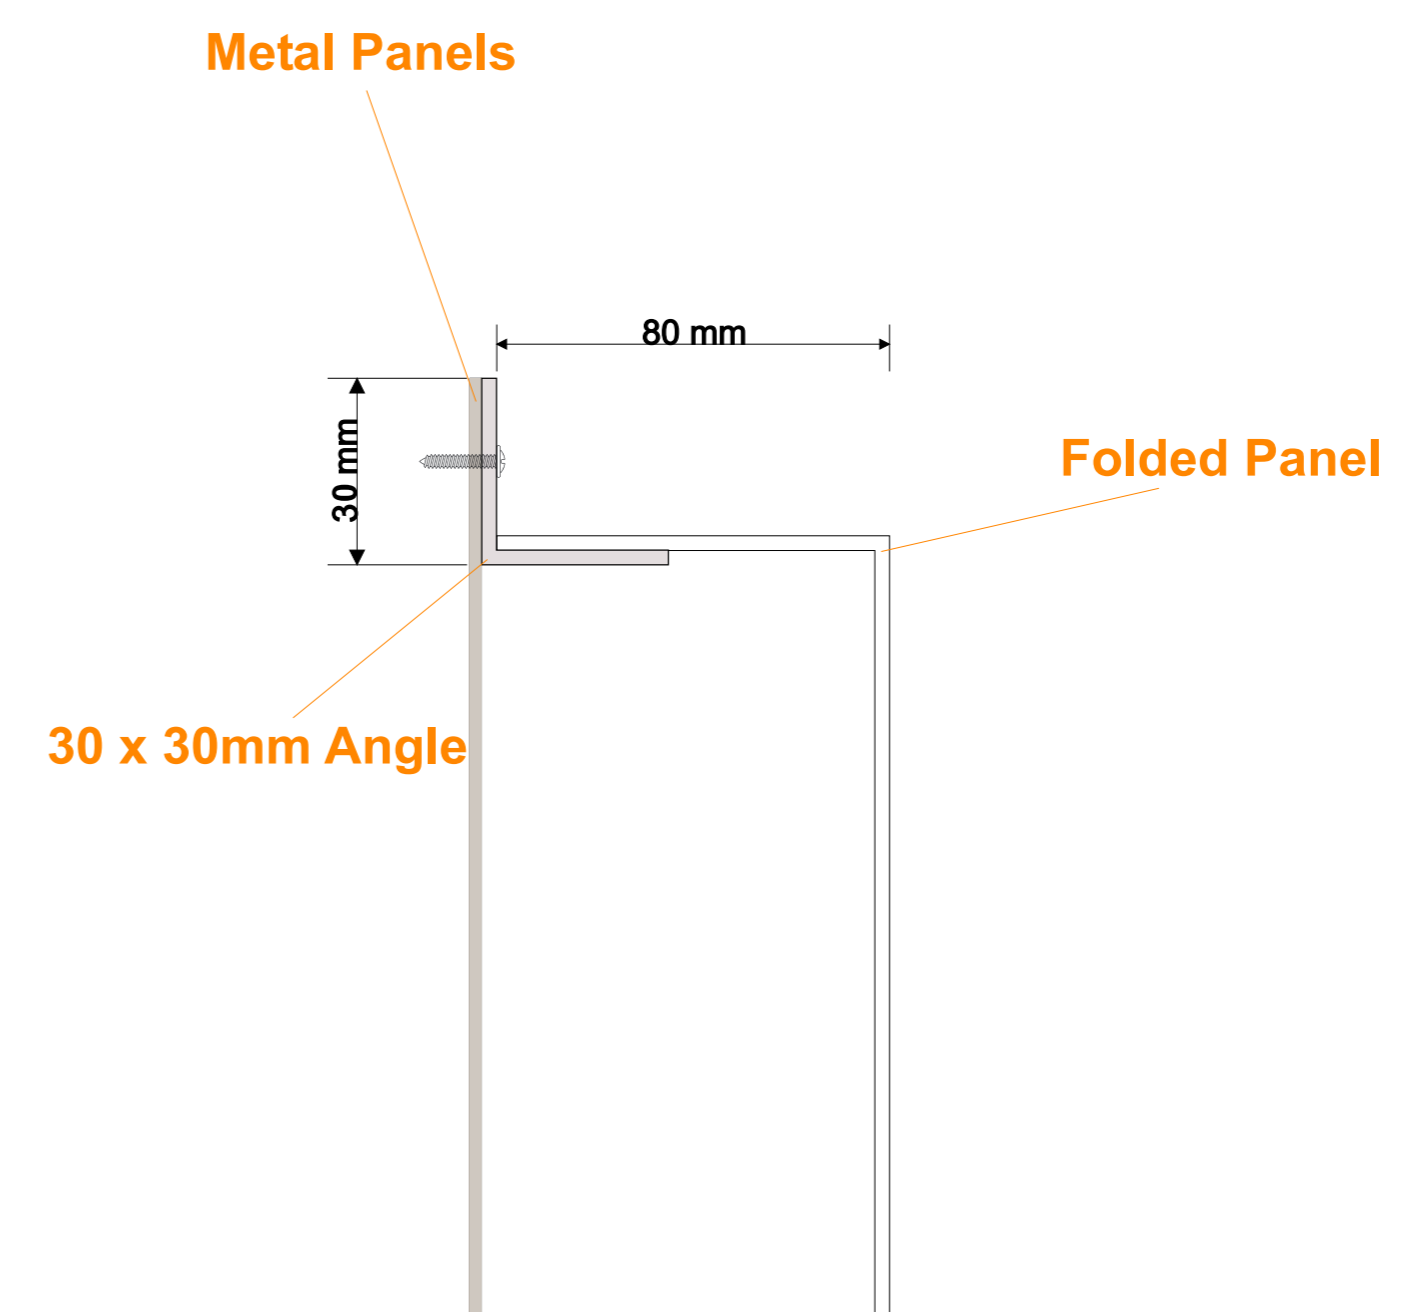

The bottom of the angle will be bonded to the return at the top of the panel. The top of the angle will then be screw fixed in to the metal back tray.

Installation

Notes:  
Units are in mm unless stated otherwise.

Please take careful note of specifications for example reverse and face applied graphics and vinyl materials.

Please take careful note of sizes, dimensions and colours as we cannot be held responsible after the artwork has been approved.

Approved By:



Installer Notes:

Materials:

Surveyed:

Yes  No

Orientation:

Face  Reverse

Job Number: 0000

Customer:

Site: Pace Health Club


Date:

Drawn by: Kenny McGuigan


# Pace Health Club

**Panel above Doors** - Digitally printed NUSPA graphic to be installed on to the reverse side of glass panel above doors. Due to graphic size it will require a vertical split in the middle.

**Small Projecting Lightbox** - 600 x 600mm black rectangle projecting light box to have black vinyl with CAD cut text applied to the face of each side of the sign. Internally lit with white LED's with opal acrylic face panels. The frame will have a gloss black paint finish.

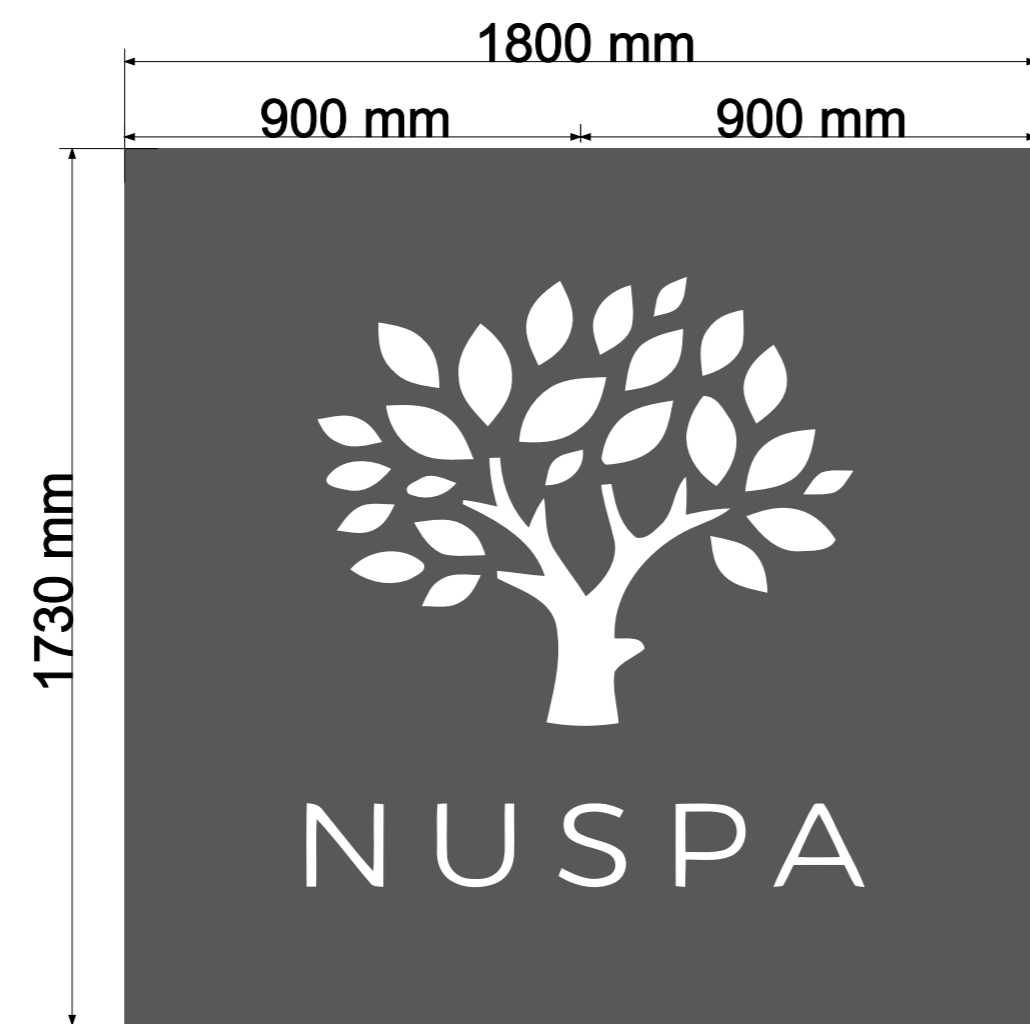

**Panel above Doors**

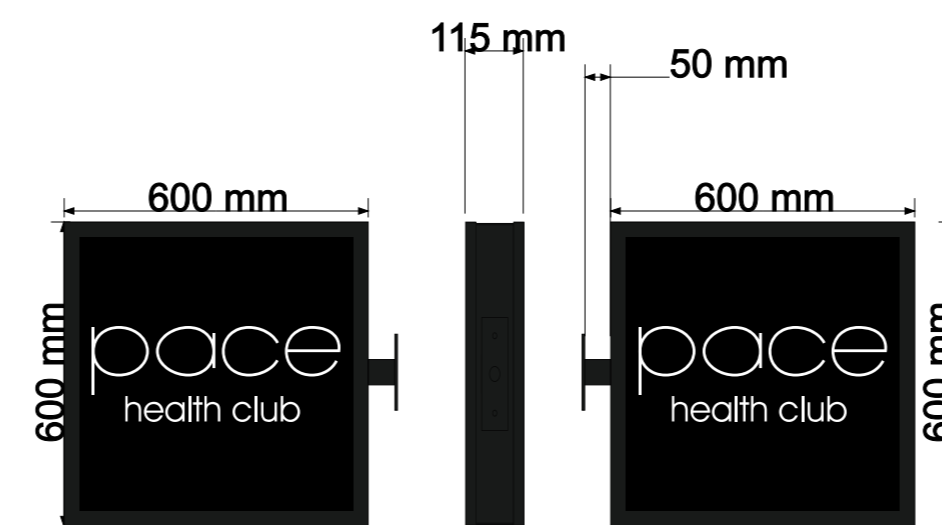

**Projecting Lightbox**



Notes:  
Units are in mm unless stated otherwise.

Please take careful note of specifications for example reverse and face applied graphics and vinyl materials.

Please take careful note of sizes, dimensions and colours as we cannot be held responsible after the artwork has been approved.

Approved By:



Installer Notes:

Materials:

-  Black Gloss - M7 -110
-  C - 64 M - 54 Y - 55 K -34

Surveyed:

- Yes  No

Orientation:

- Face  Reverse

Job Number: 0000

Customer:

Site: Pace Health Club

Date:

Drawn by: Kenny McGuigan

# Pace Health Club - Lightbox

Pre-existing lightbox to have graphic and acrylic panel removed. Then a new digitally printed graphic and clear acrylic panel installed. The graphic will be printed on to clear film and backed up with translucent white.

Notes:  
Units are in mm unless stated otherwise.

Please take careful note of specifications for example reverse and face applied graphics and vinyl materials.


Please take careful note of sizes, dimensions and colours as we cannot be held responsible after the artwork has been approved.

Approved By:



Installer Notes:

Materials:

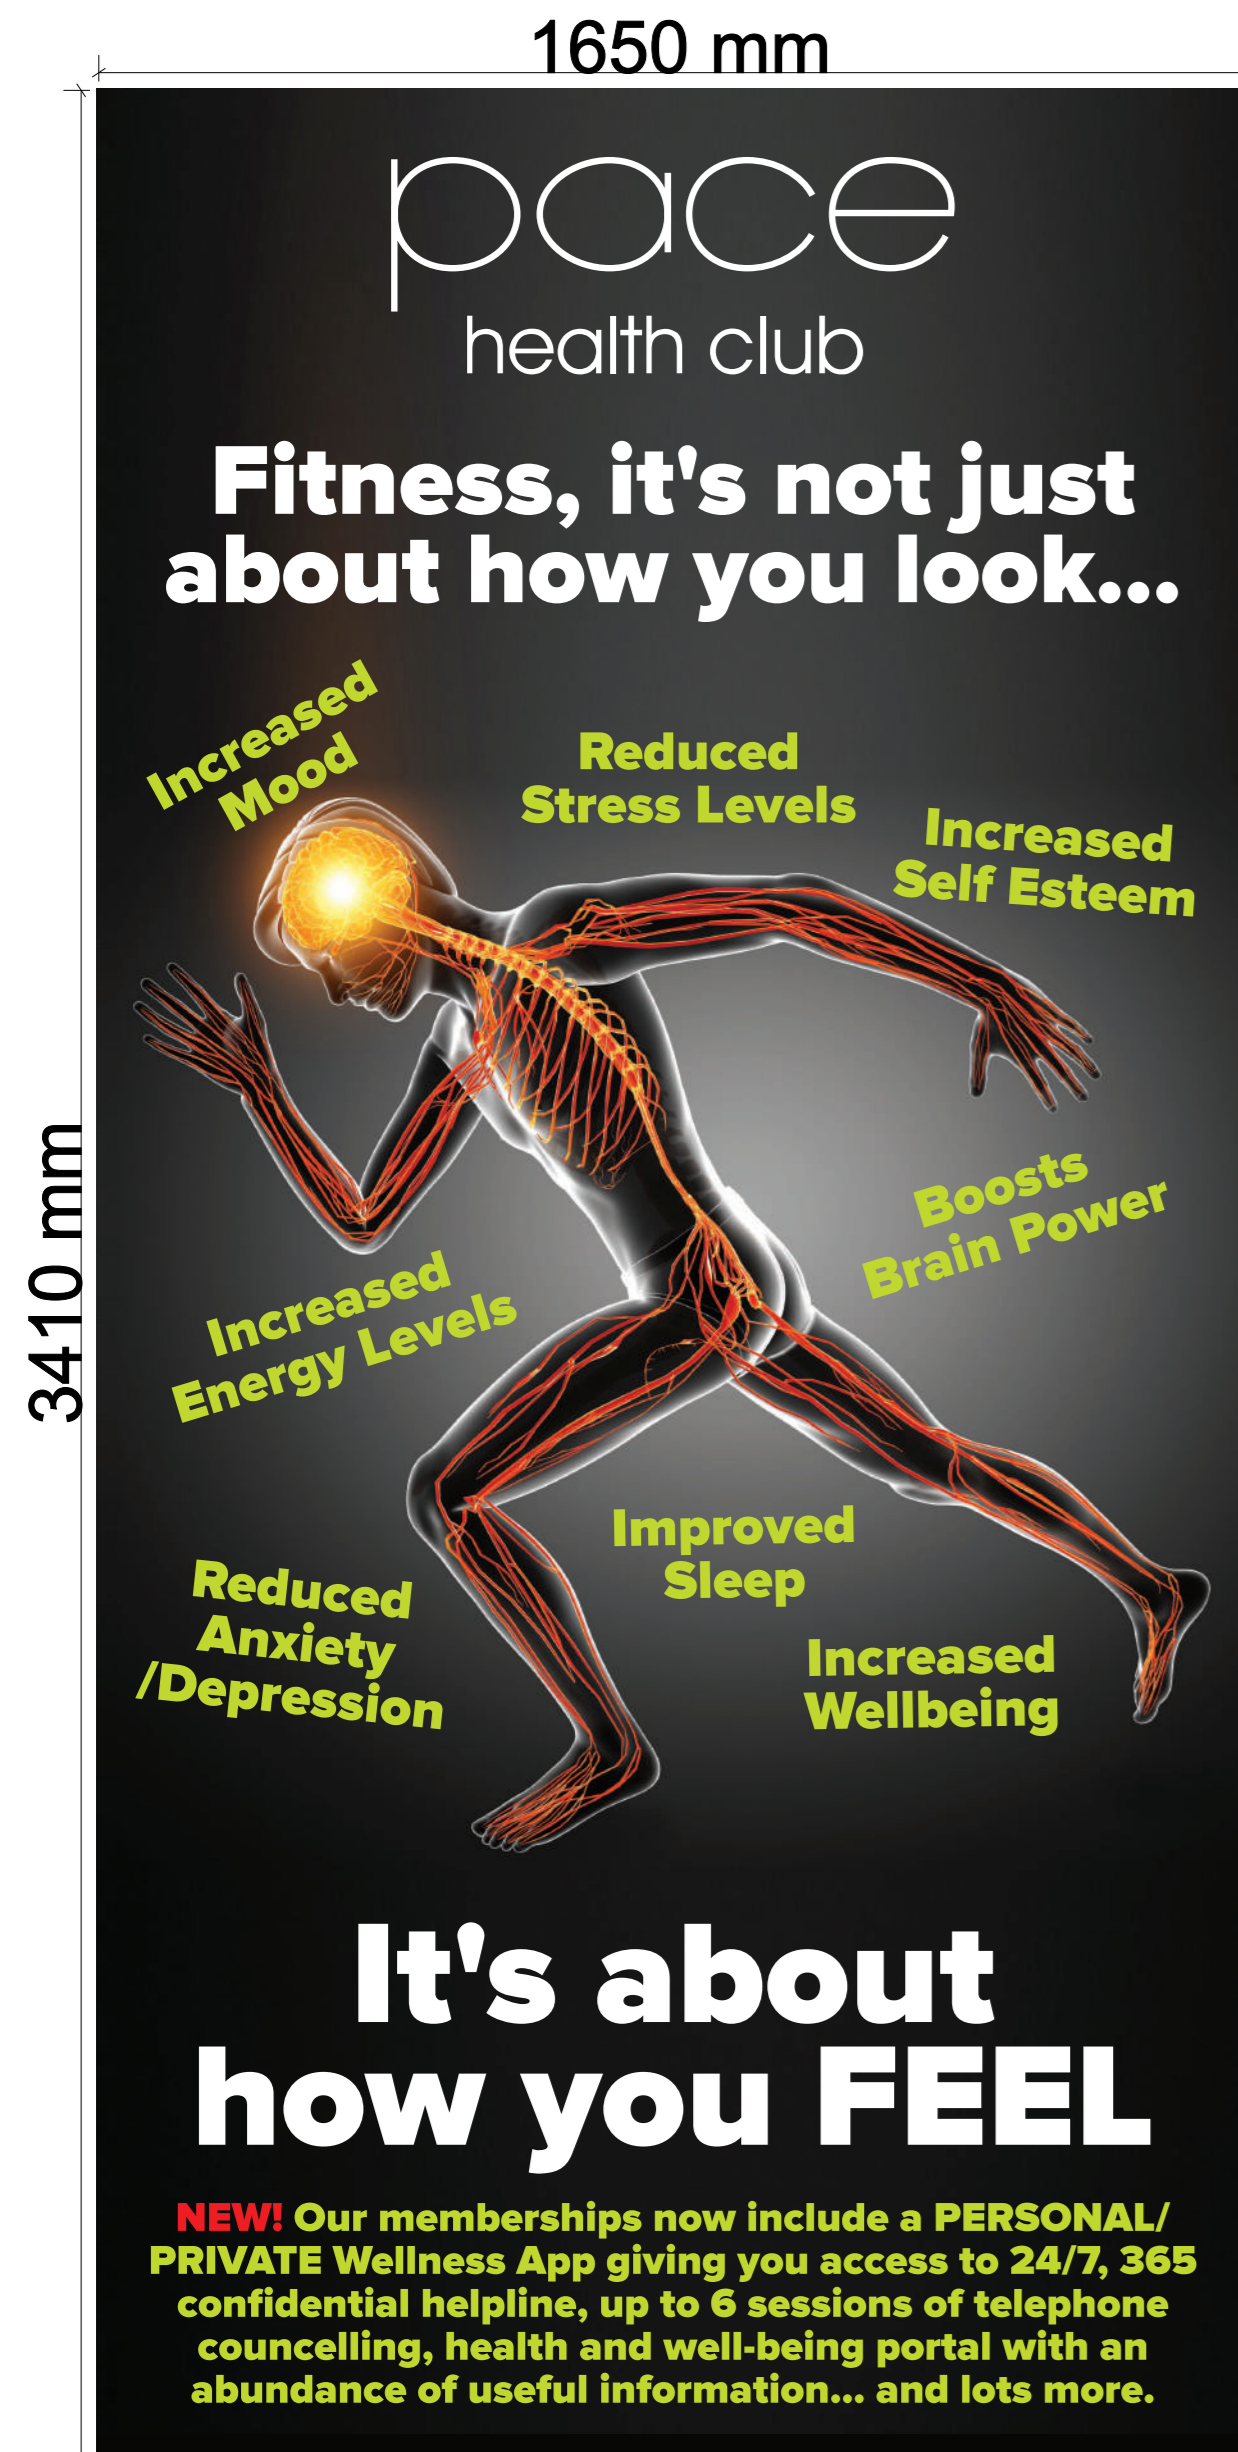

Existing



New Graphic

Surveyed:

Yes  No

Orientation:

Face  Reverse

Job Number: 0000


Customer:

Site: Pace Health Club

Date:

Drawn by: Kenny McGuigan

## Proposed Signage Location

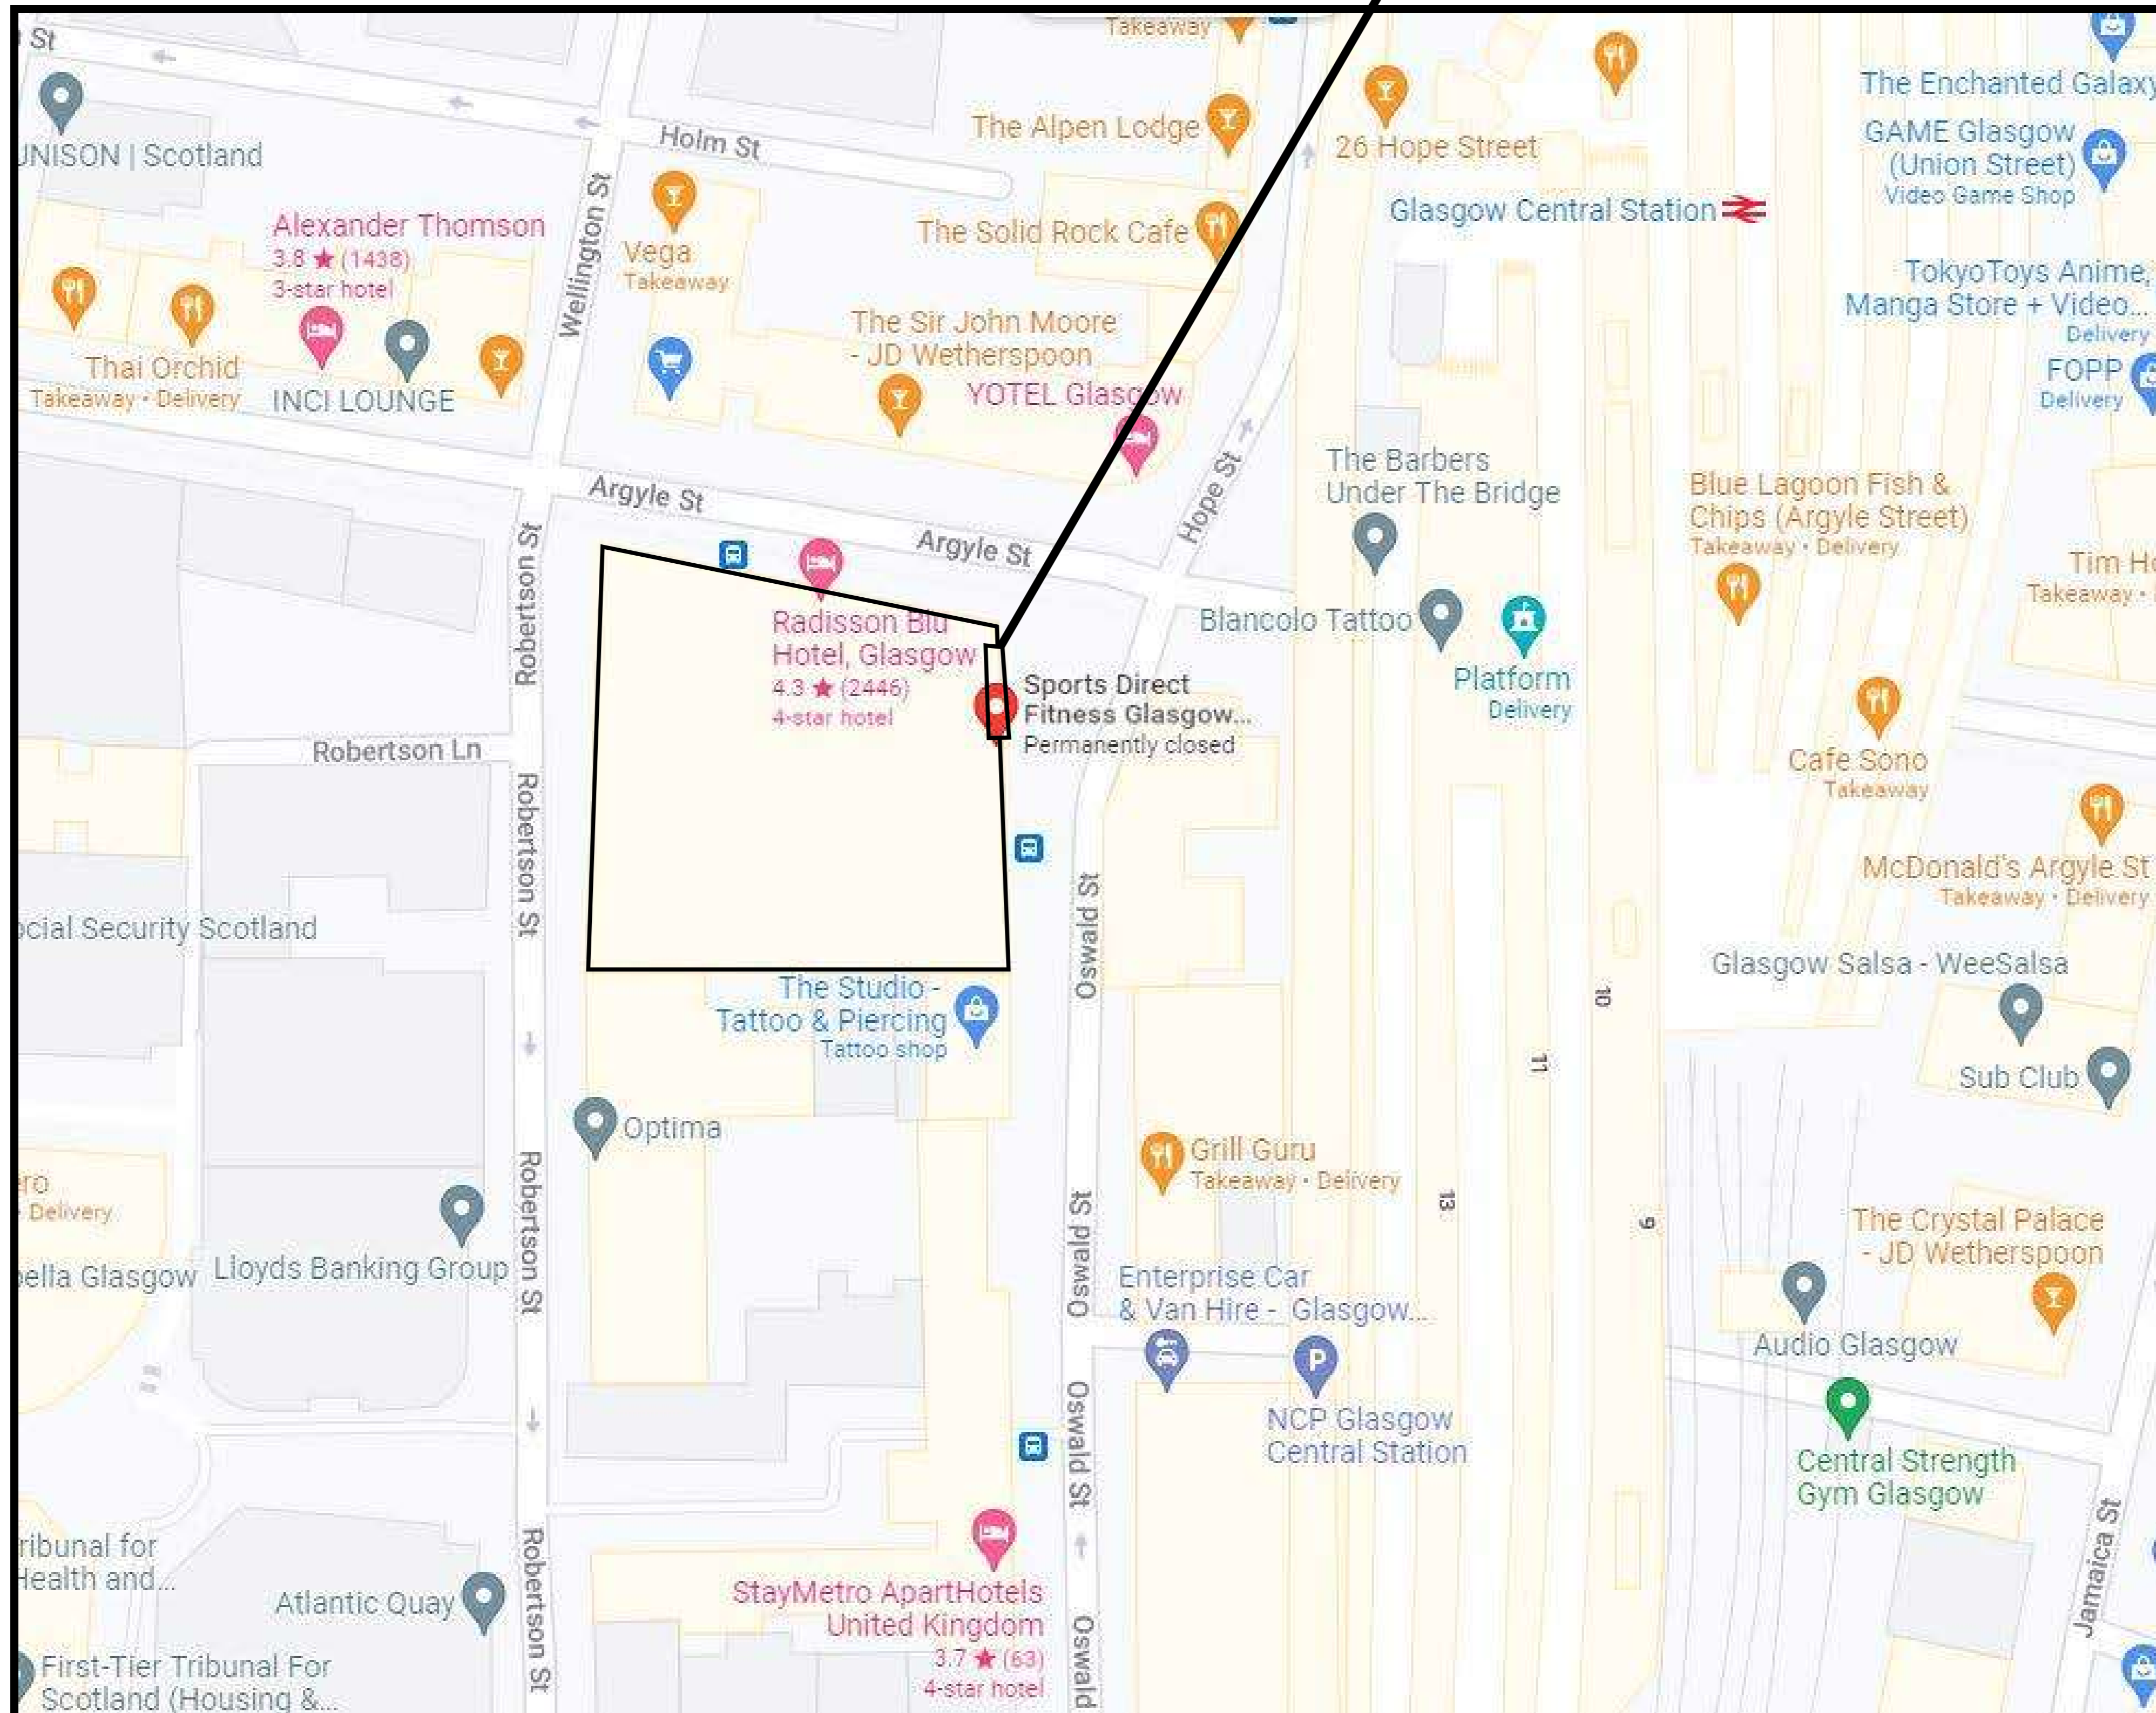

Notes:  
Units are in mm unless stated otherwise.

Please take careful note of specifications for example reverse and face applied graphics and vinyl materials.

Please take careful note of sizes, dimensions and colours as we cannot be held responsible after the artwork has been approved.

Approved By: \_\_\_\_\_

Installer Notes: \_\_\_\_\_

Materials: \_\_\_\_\_

Surveyed:

Yes  No

Orientation:

Face  Reverse

Job Number: 0000

Customer:

Site: Pace Health Club

Date:

Drawn by: Kenny McGuigan