
 


# Site Plan

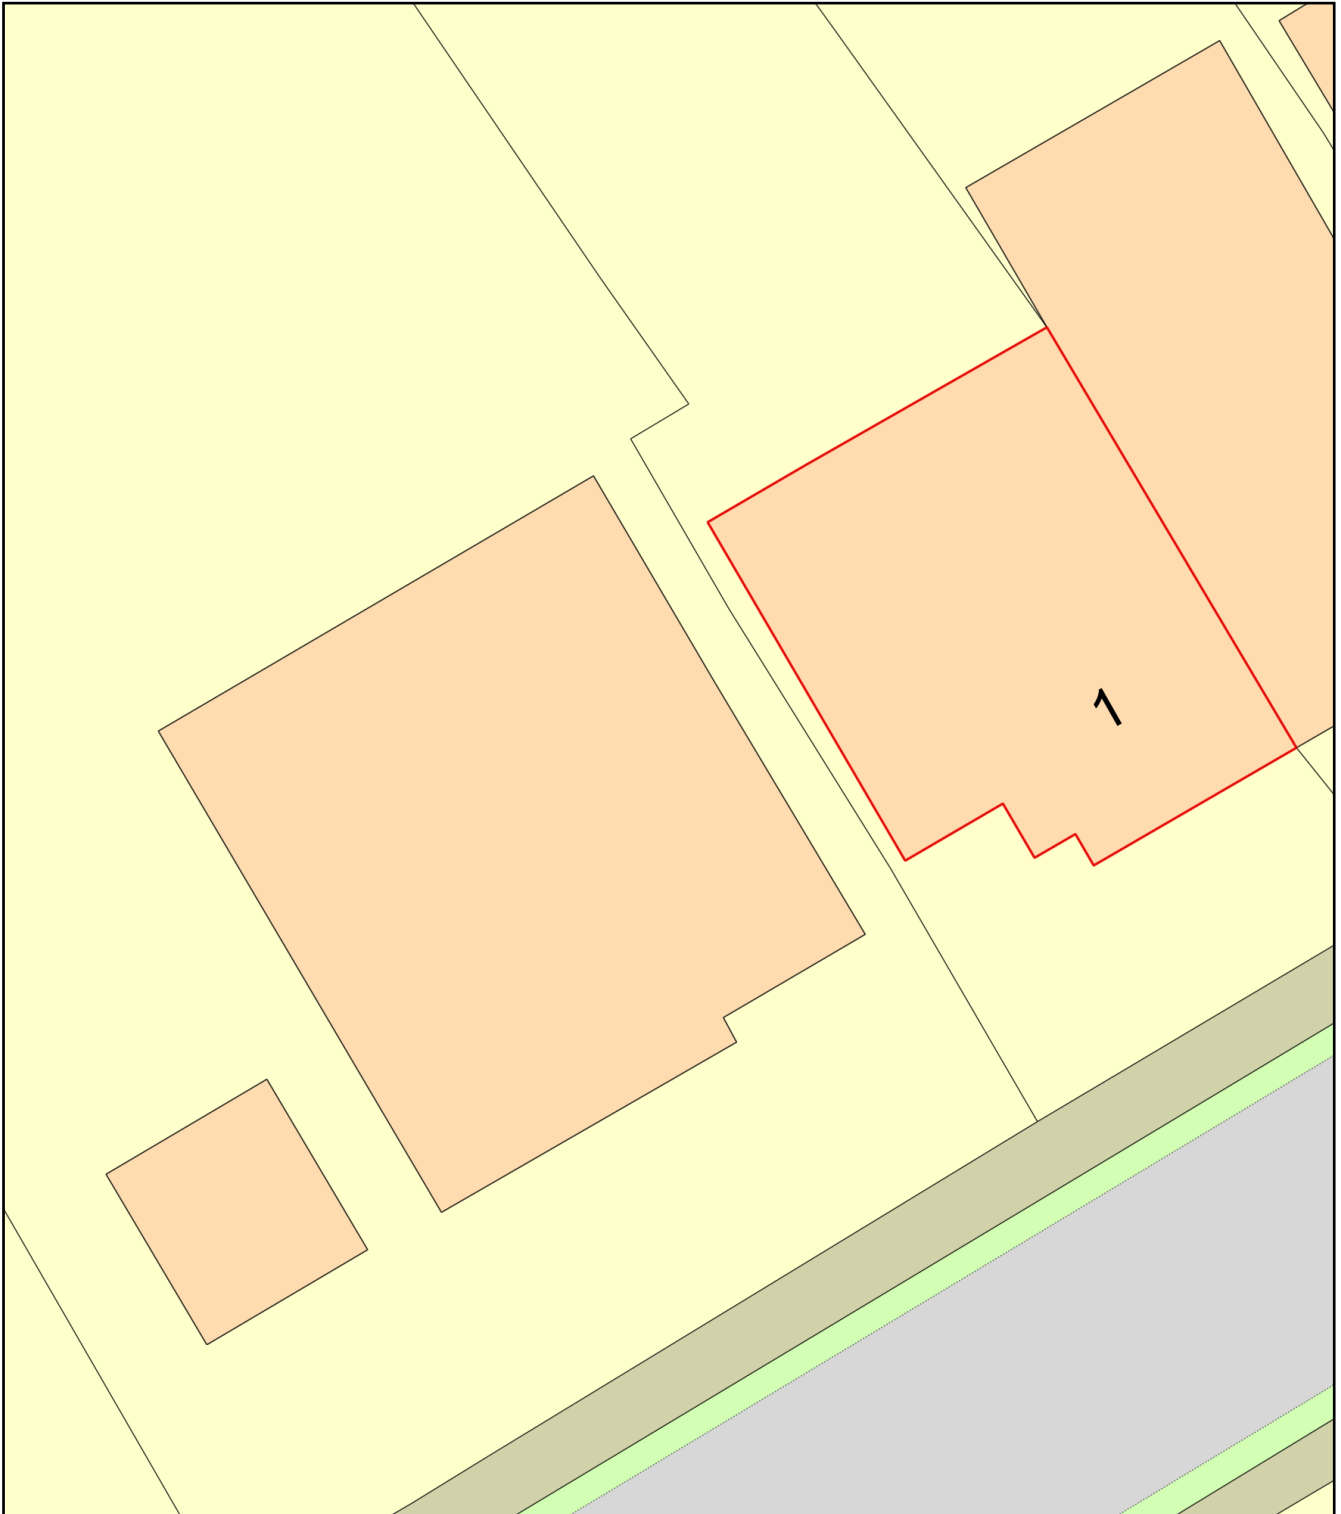

Plan Produced for: Patrick ODriscoll  
Date Produced: 08 Sep 2021  
Plan Reference Number: TQRQM21251131922960  
Scale: 1:200 @ A4