
 


# Proposed Dropped kerb Site Plan

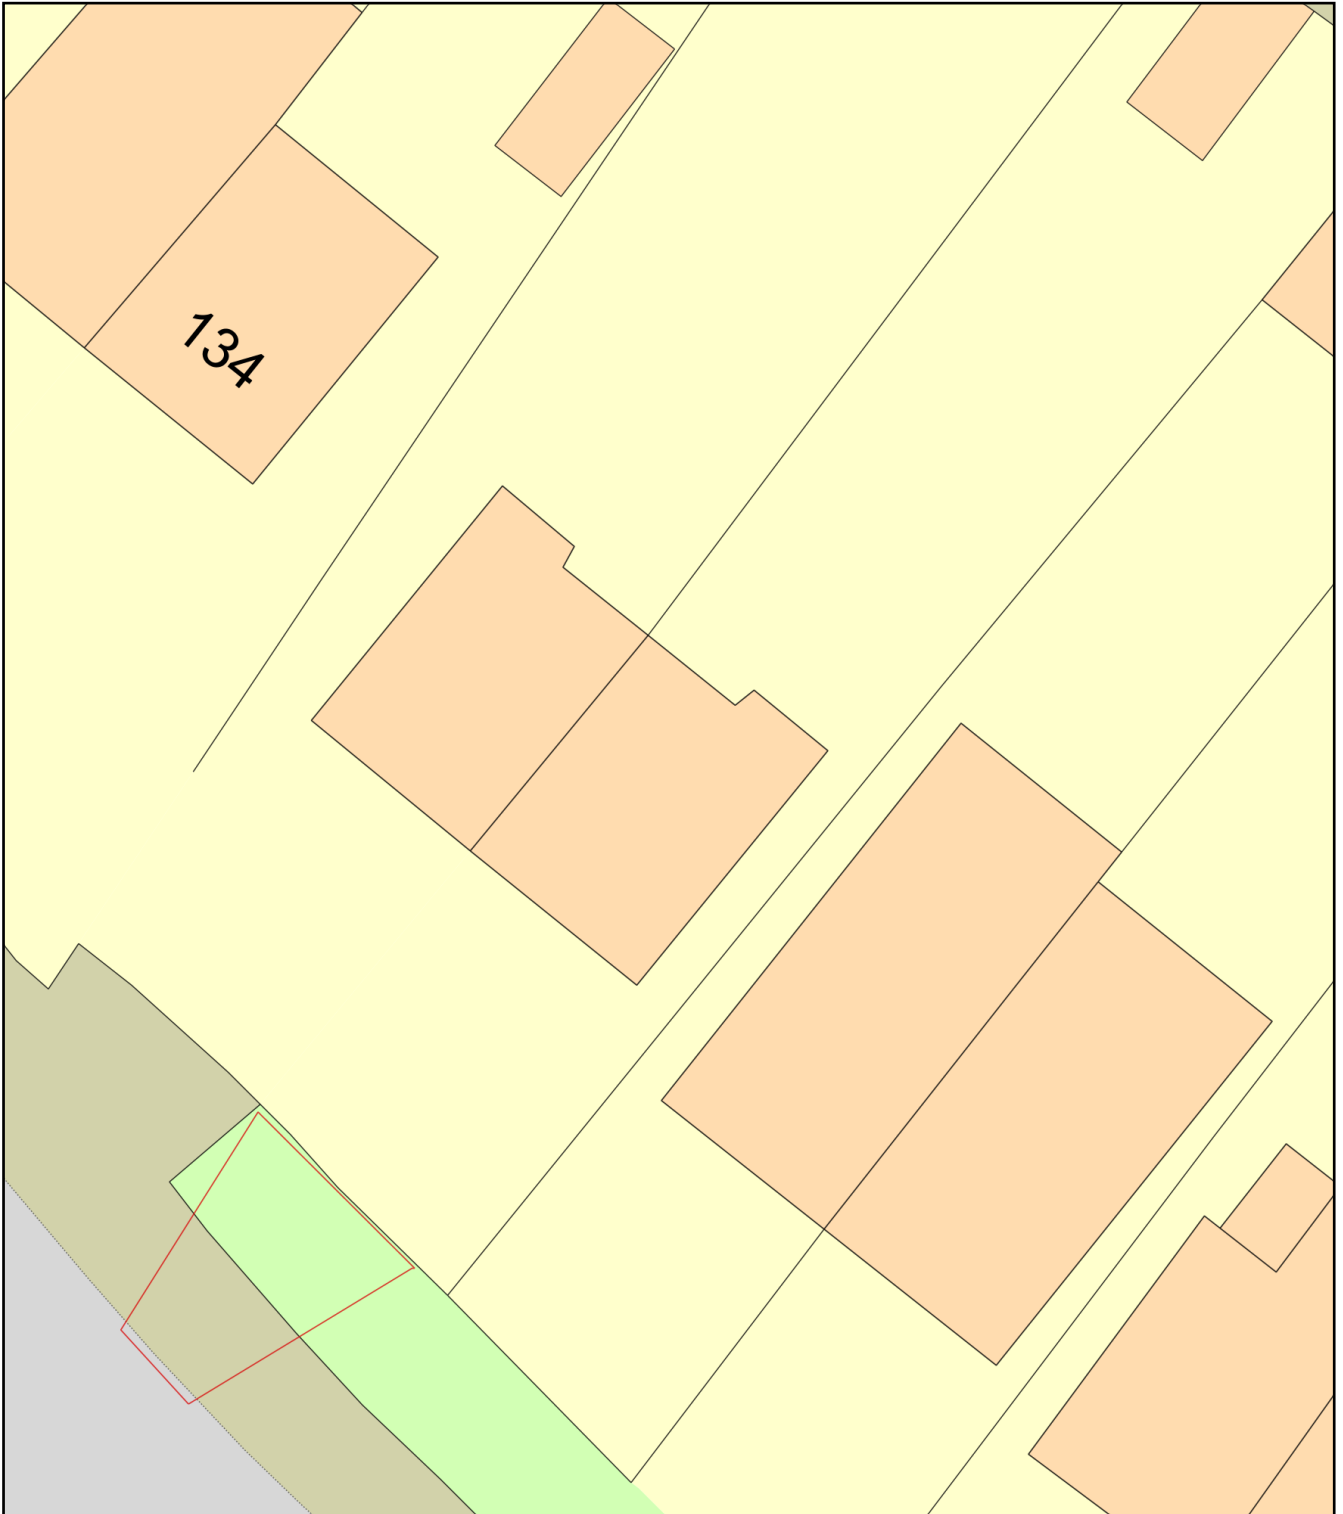

Plan Produced for: Epsom and Ewell Planning T

Date Produced: 02 Nov 2021

Plan Reference Number: TQRQM21306063840298

Scale: 1:200 @ A4