


5 Yew Tree Close - Site Plan

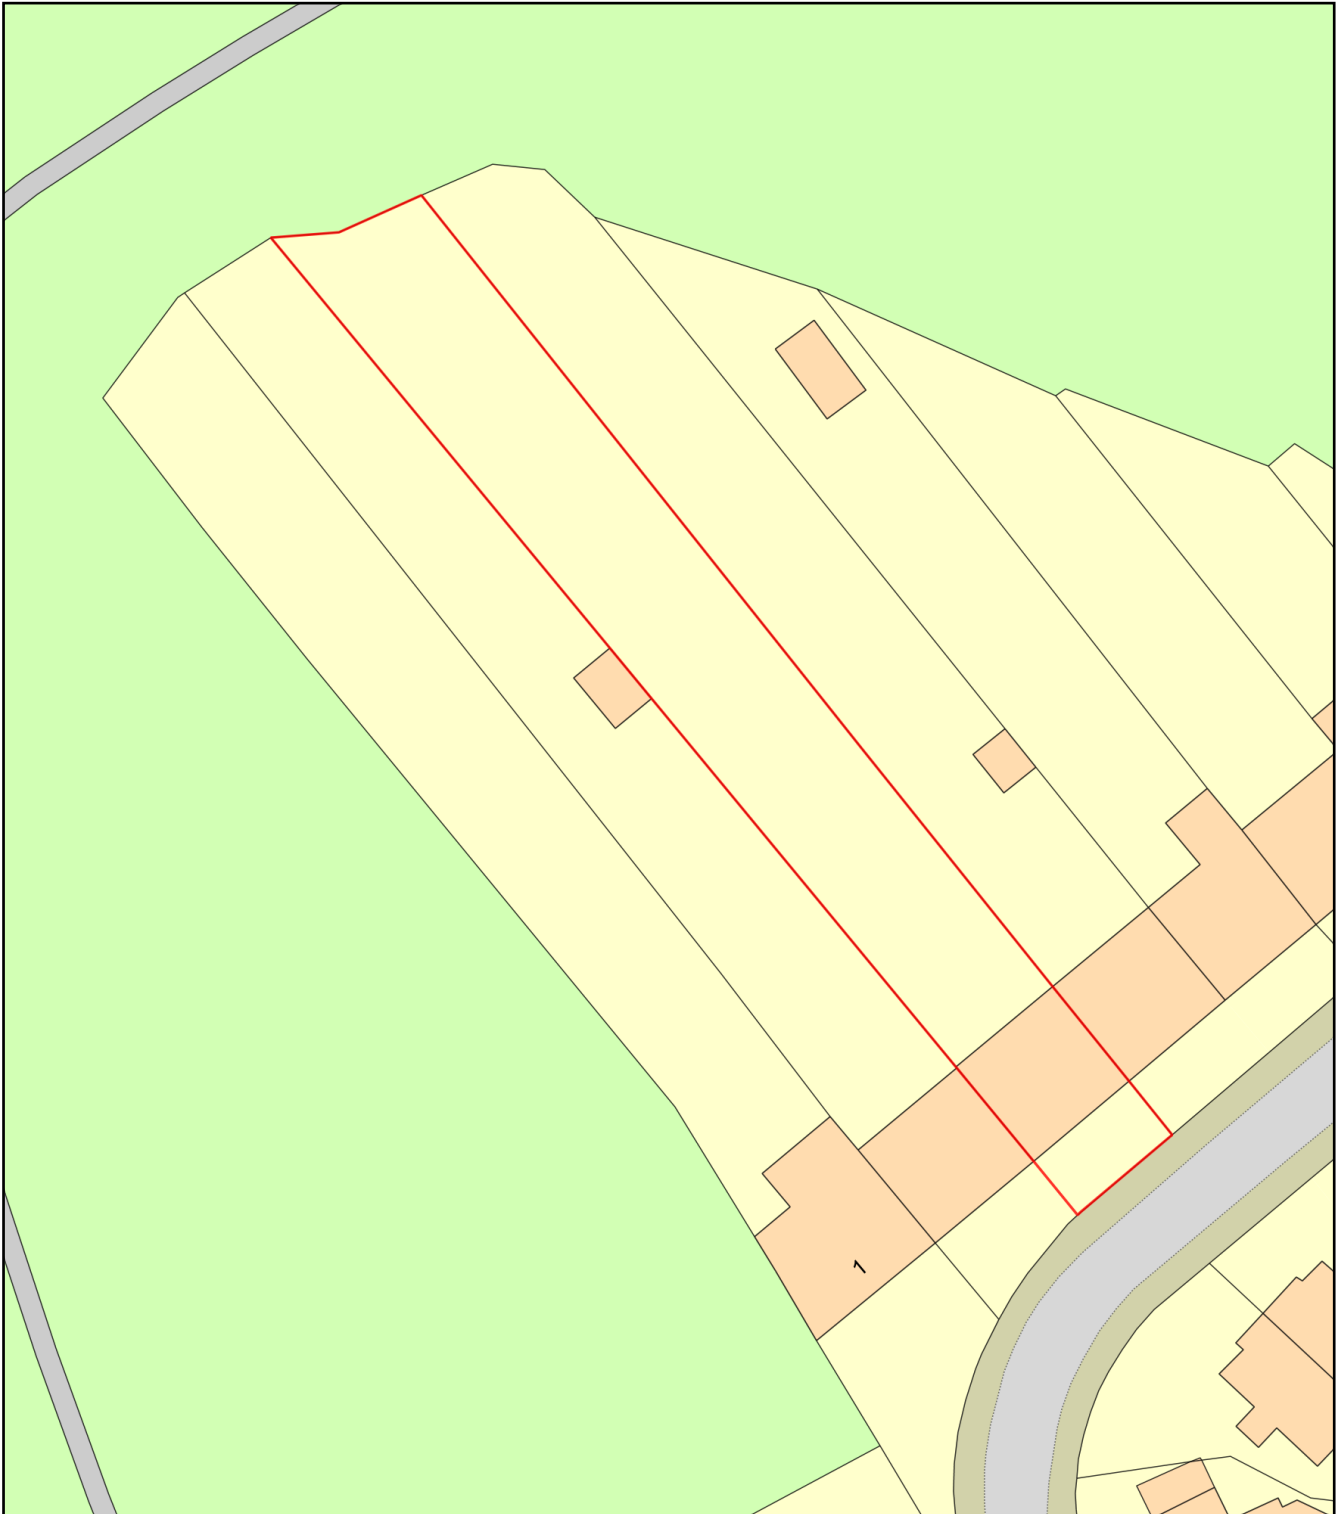

Plan Produced for: James Davey

Date Produced: 11 Aug 2021

Plan Reference Number: TQRQM21223095904401

Scale: 1:500 @ A4