




Rear Elevation

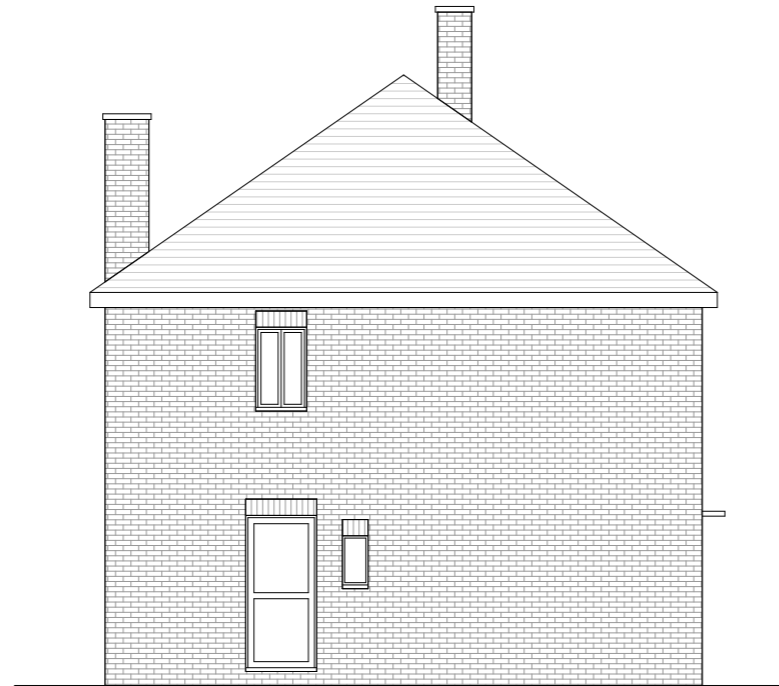


Left Side Elevation

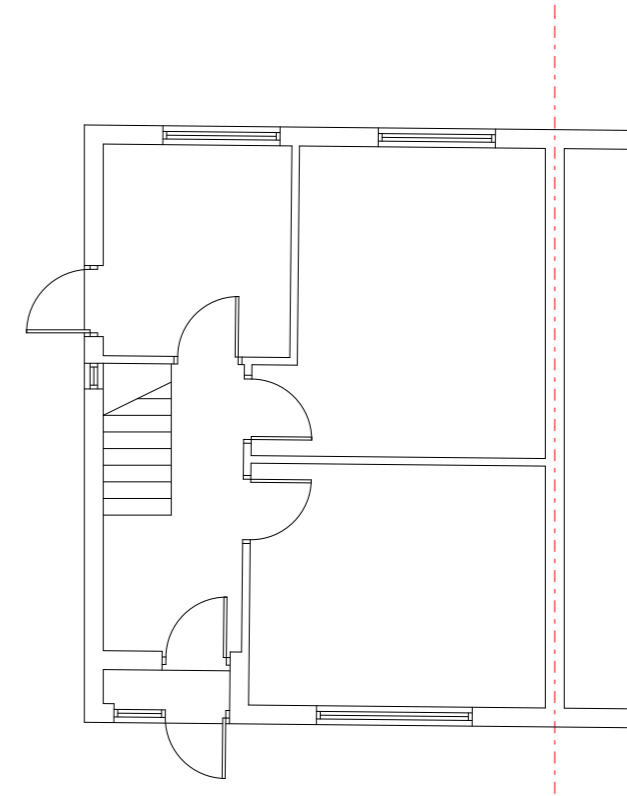

Ground Floor Plan

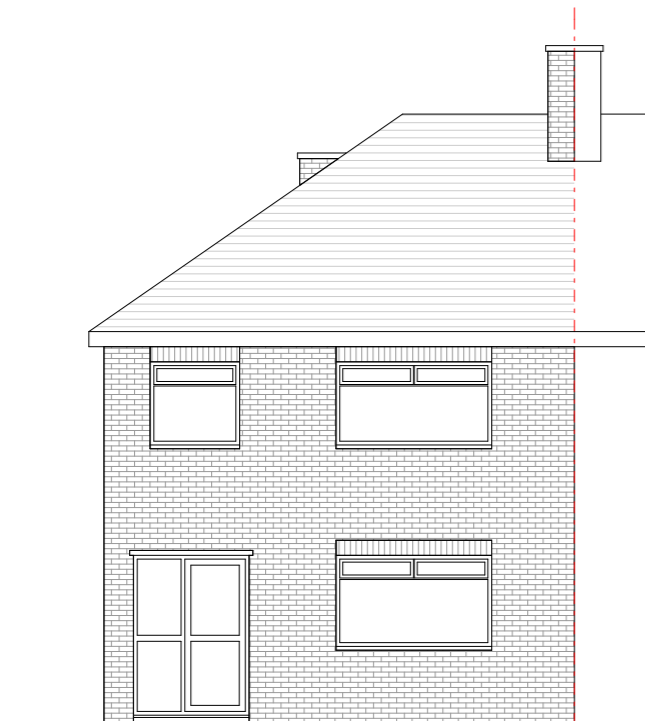

Front Elevation

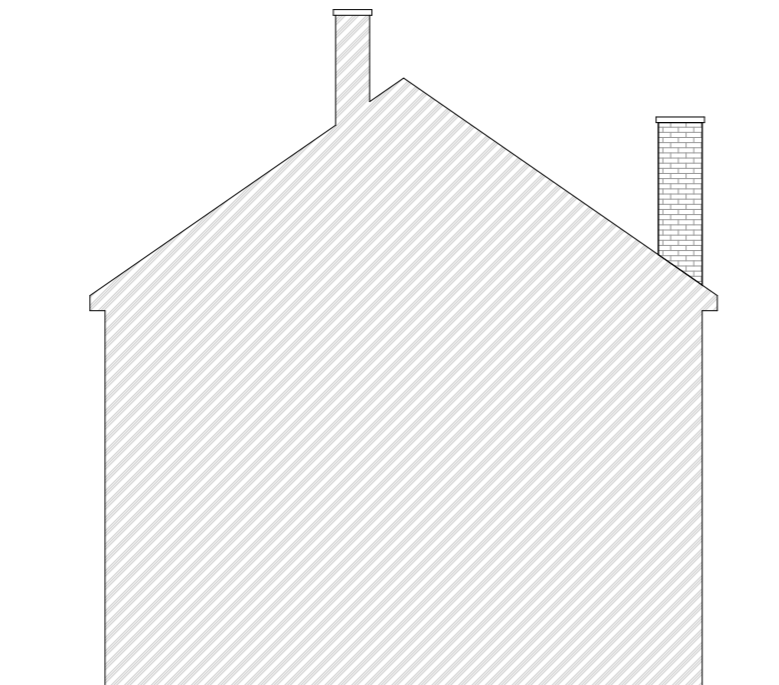

Right Side Elevation



Site 124 Alderney Road Erith DA8 2JD	
Description New 1 bedroom detached dwelling	
Drawing Existing Plan General	
Drawn By Crabtree_Designs@outlook.com	
Client Ms D Deering	Scale 1:100 @ A3
Reference 124/Alderney-Rd/PL2/D6	Date 08/09/2021
All measurements to be checked on site	