

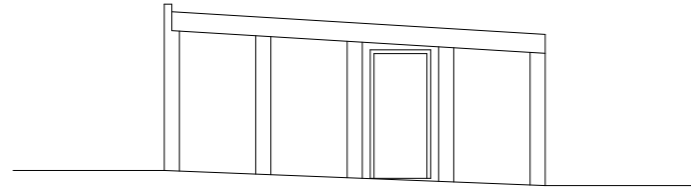



Scale Bar 1:100

 


Right Side Elevation

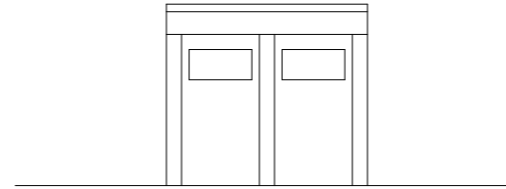


Rear Elevation

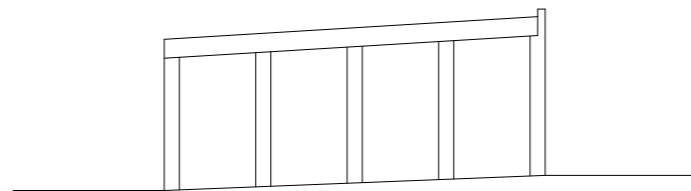

Left Side Elevation

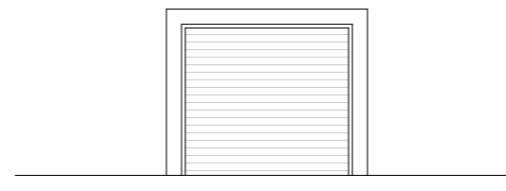

Front Elevation

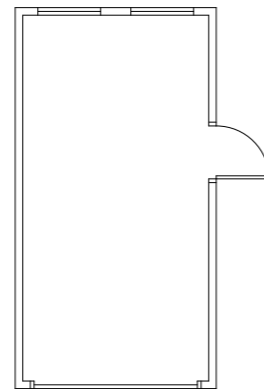

Floor Plan



Roof Plan

Site	124 Alderney Road Erith DA8 2JD	
Description	New 1 bedroom detached dwelling	
Drawing	Existing Garage Details	
Drawn By	Crabtree_Designs@outlook.com	
Client	Ms D Deering	Scale 1:100 @ A3
Reference	124/Alderney-Rd/PL2/D8	Date 08/09/2021
All measurements to be checked on site		