


Proposed Games Roof plan

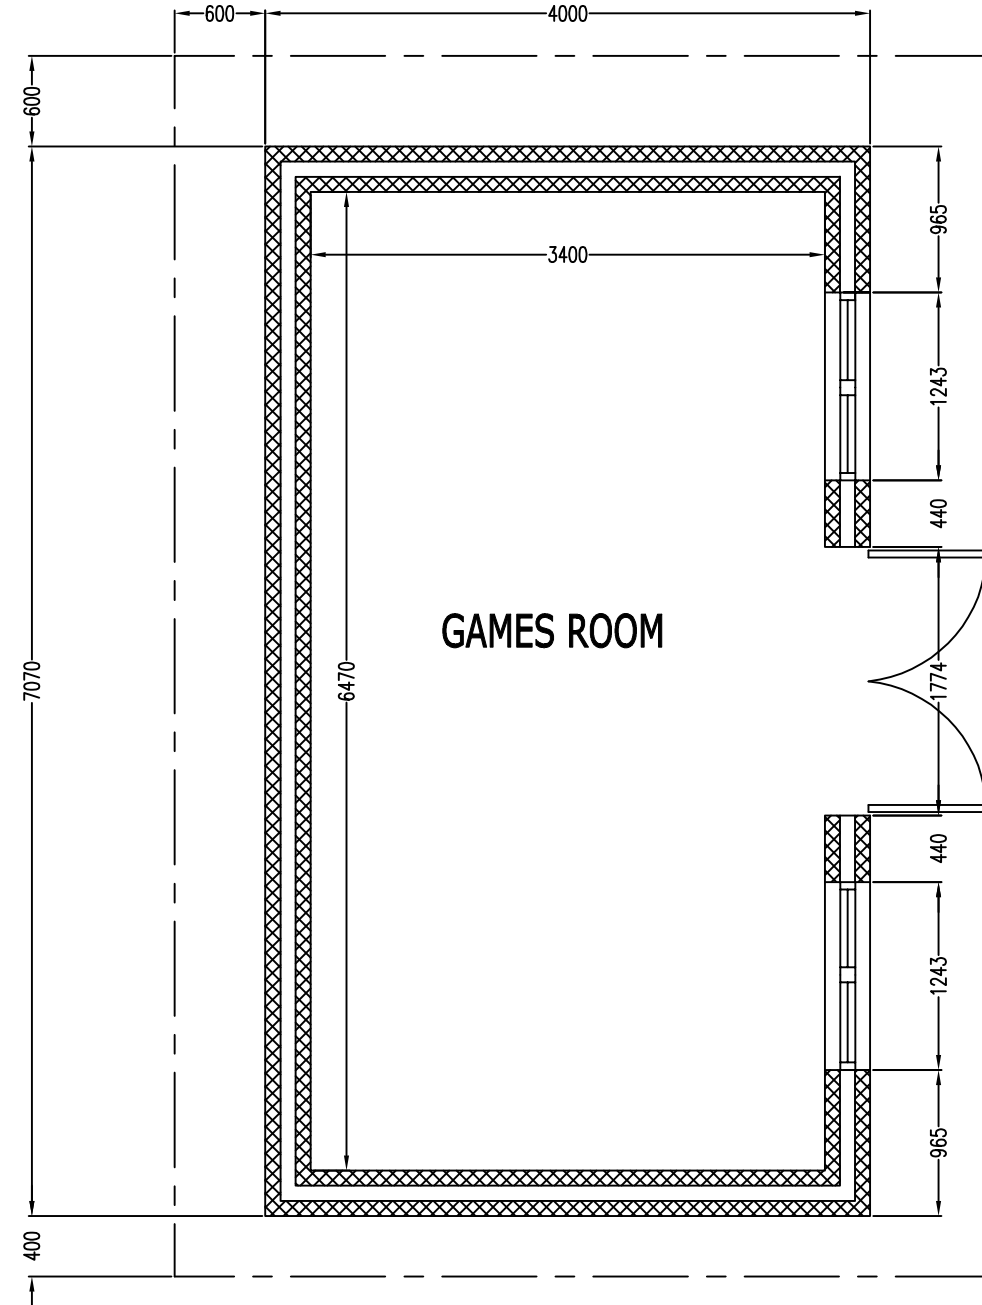

Proposed Games Room plan

Client  
Singh  
156 Belmont Road  
Erith  
Kent DA8 1LD

Drawing Title  
Proposed Games Room Plans

Description	Initial	Rev	Date
This drawing is copyright and may not be reproduced or made use of unless expressly agreed by Design Team. All dimensions must be checked on site.			

Drawing No.	Revision
2195-015	00
Scale 1:50@A3	Date August 2021
Computer File No.	Project No.
Drawn By Raj Bhatti	Checked By
Coordinated By	Approved By