


NOTES

 

Revision

Rev	Notes	Date
A	Planning Issue	29/09/2021

KEY

Neighbouring context Boundary line

JOB TITLE

Proposed ground floor side extension, floor plan redesign and all associated works at 130 Woodside Road

STATUS

Planning Drawings

DRAWING TITLE

Block Plans

CLIENT

Blackwell

SCALE

1 : 200 at A3

DRAWN

AR


DATE

Sep 2021


CHECKED

MF

DRAWING NO. 69270 - 1500 A

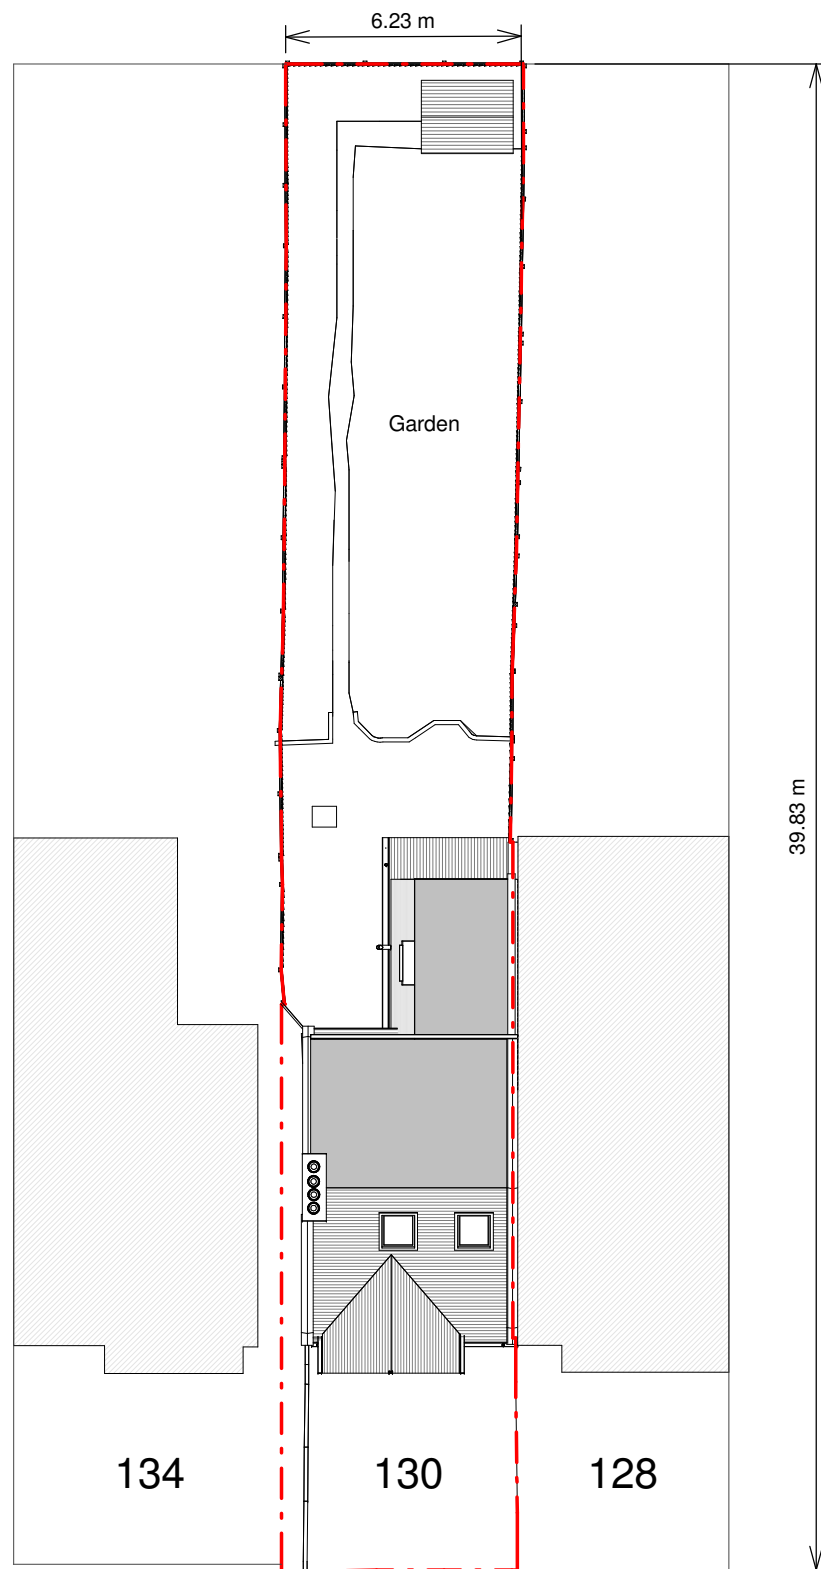

Existing Block Plan

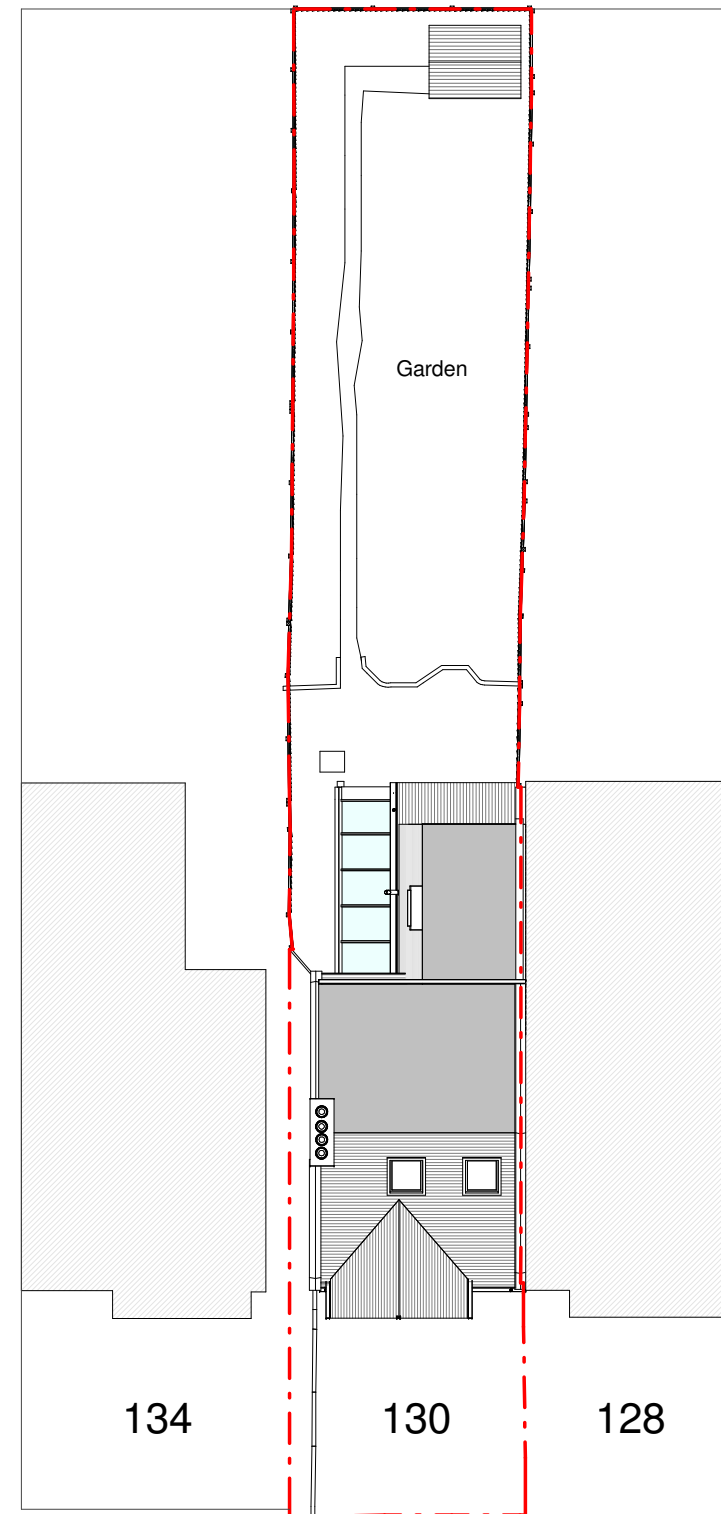

Proposed Block Plan

