

Copyright in the design and this drawing is the property of RESI. Reproduction in whole or in part is forbidden without written sanction of RESI. This drawing must be read in conjunction with all other relevant documentation and drawings.

RESI accepts no liability for any expense, loss or damage of whatsoever nature and however arising from any variation which has not been referred to them and their approval obtained.

Print out to actual scale. For planning purposes only. All dimensions to be cross checked on site prior to construction and ordering of products. Any discrepancies to be reported to RESI immediately.

NOTES


Proposed Materials:

Brickwork / Walls - White painted render to match existing

Pitched roof - Aluminium framed glazed roof

Doors - Aluminium framed glazed doors

RWP's / Gutter's / Fascia's - Black uPVC downpipe and hopper

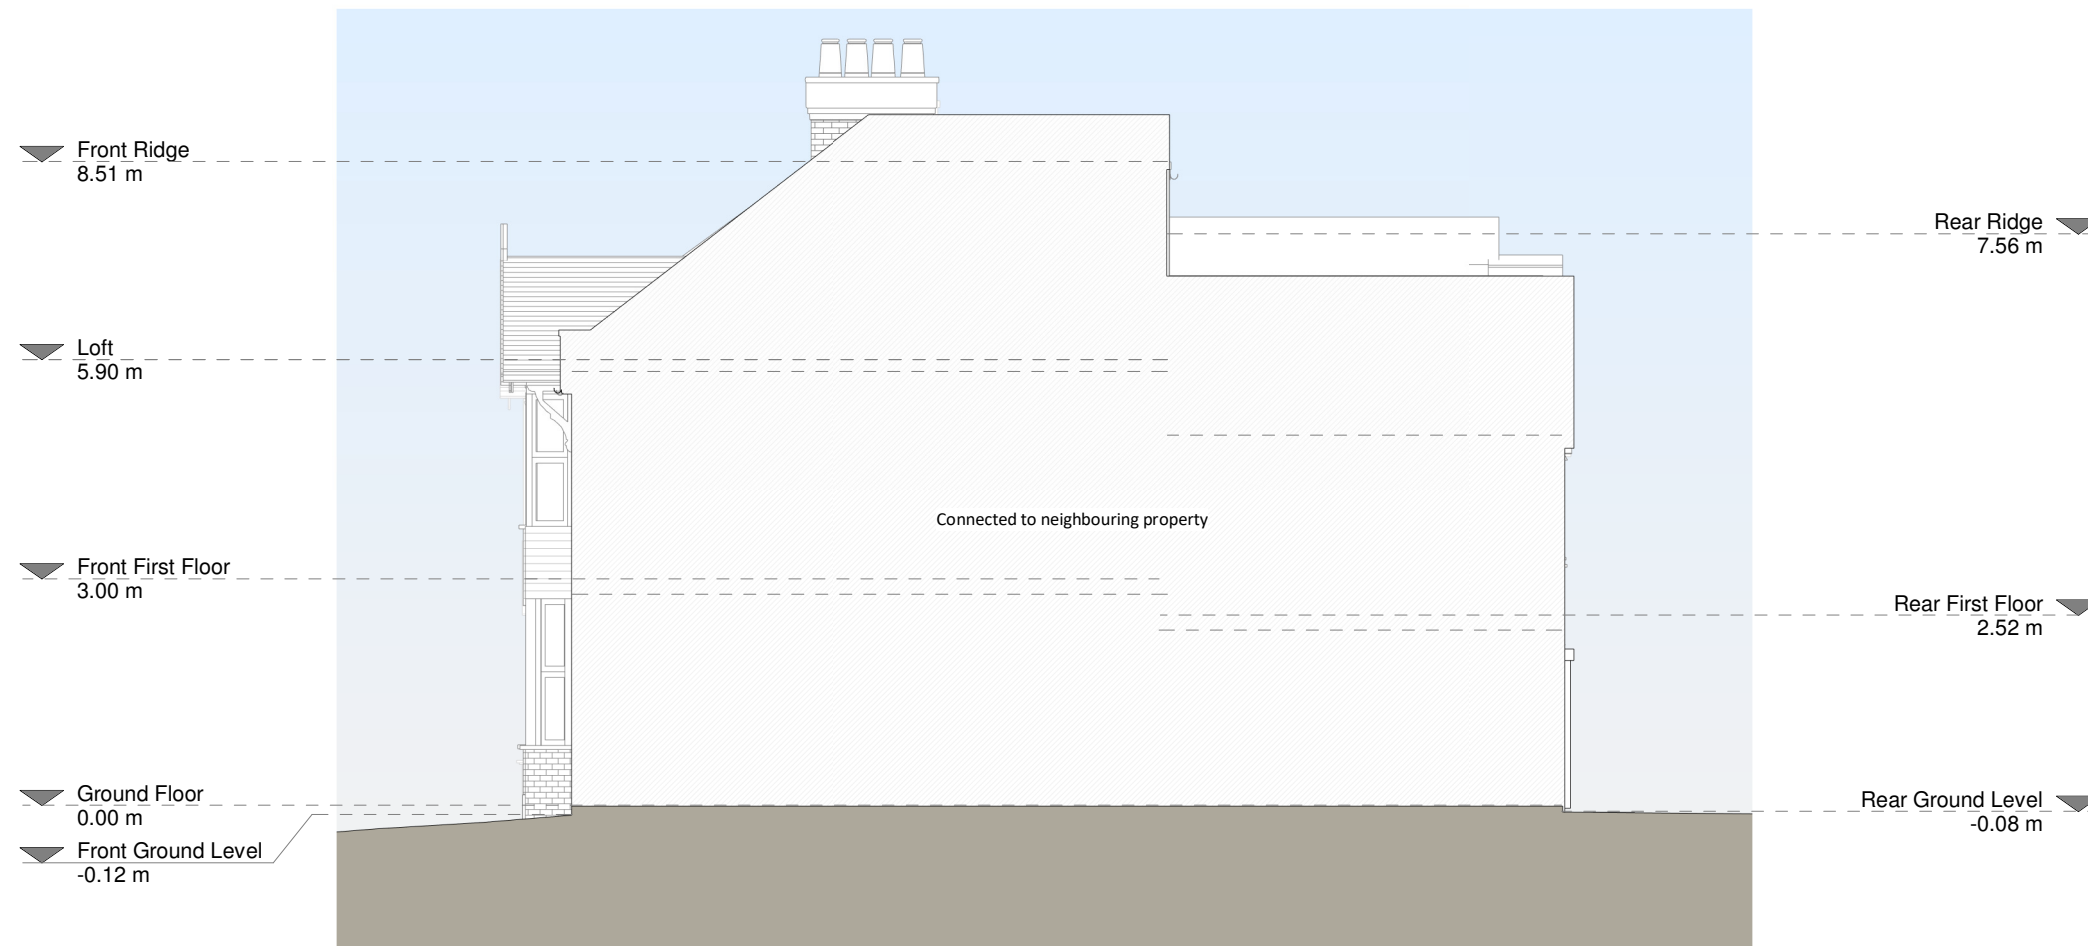

Right Side Elevation

Revision

Rev	Notes	Date
A	Planning Issue	29/09/2021

KEY

- Boundary line
- Level line
- Existing removed
- Neighbouring context

JOB TITLE

Proposed ground floor side extension, floor plan redesign and all associated works at 130 Woodside Road

STATUS

Planning Drawings

DRAWING TITLE

Proposed Elevation

CLIENT

Blackwell

SCALE

1 : 100 at A3

DRAWN

AR

DATE

Sep 2021

CHECKED

JC

