


**NOTES**

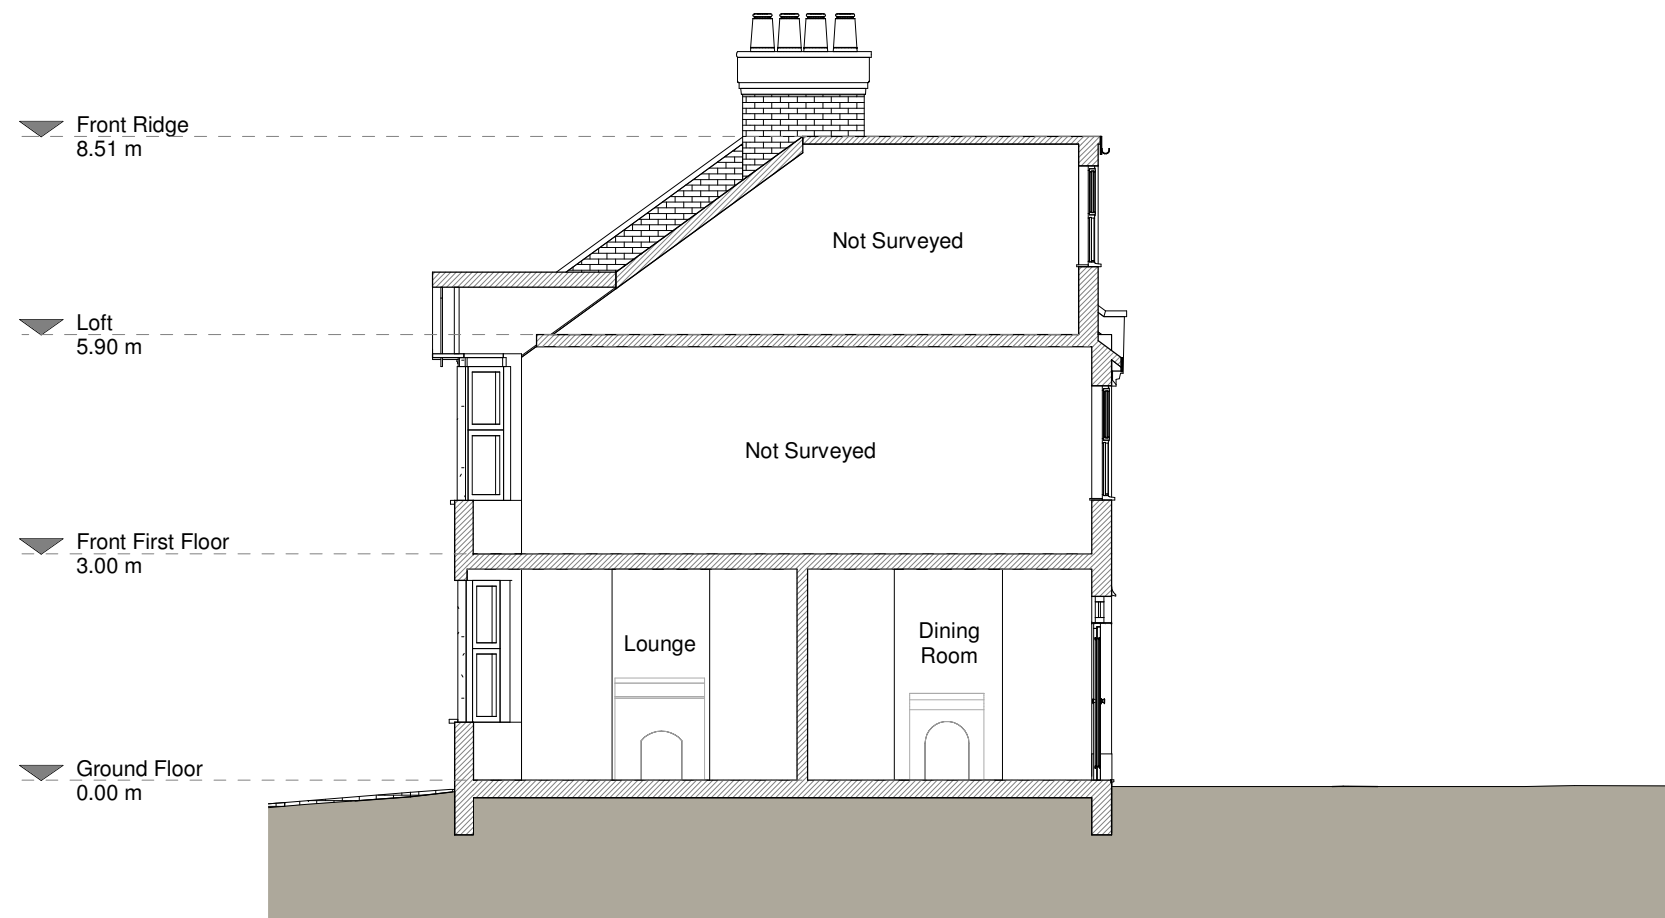

Section A - A

**Revision**

Rev	Notes	Date
A	Planning Issue	29/09/2021

**KEY**

- Existing walls
- Boundary line
- Existing furniture
- Level line
- 1.5m head height
- 1.8m head height

**JOB TITLE**

Proposed ground floor side extension, floor plan redesign and all associated works at 130 Woodside Road

**STATUS**

Planning Drawings

**DRAWING TITLE**

Existing Section

**CLIENT**

Blackwell

**SCALE**

1 : 100 at A3

**DRAWN**

AR

**DATE**

Sep 2021

**CHECKED**

MF

