




Proposed Cotswold stone or similar tiles



Proposed zinc and single ply membrane for central flat section

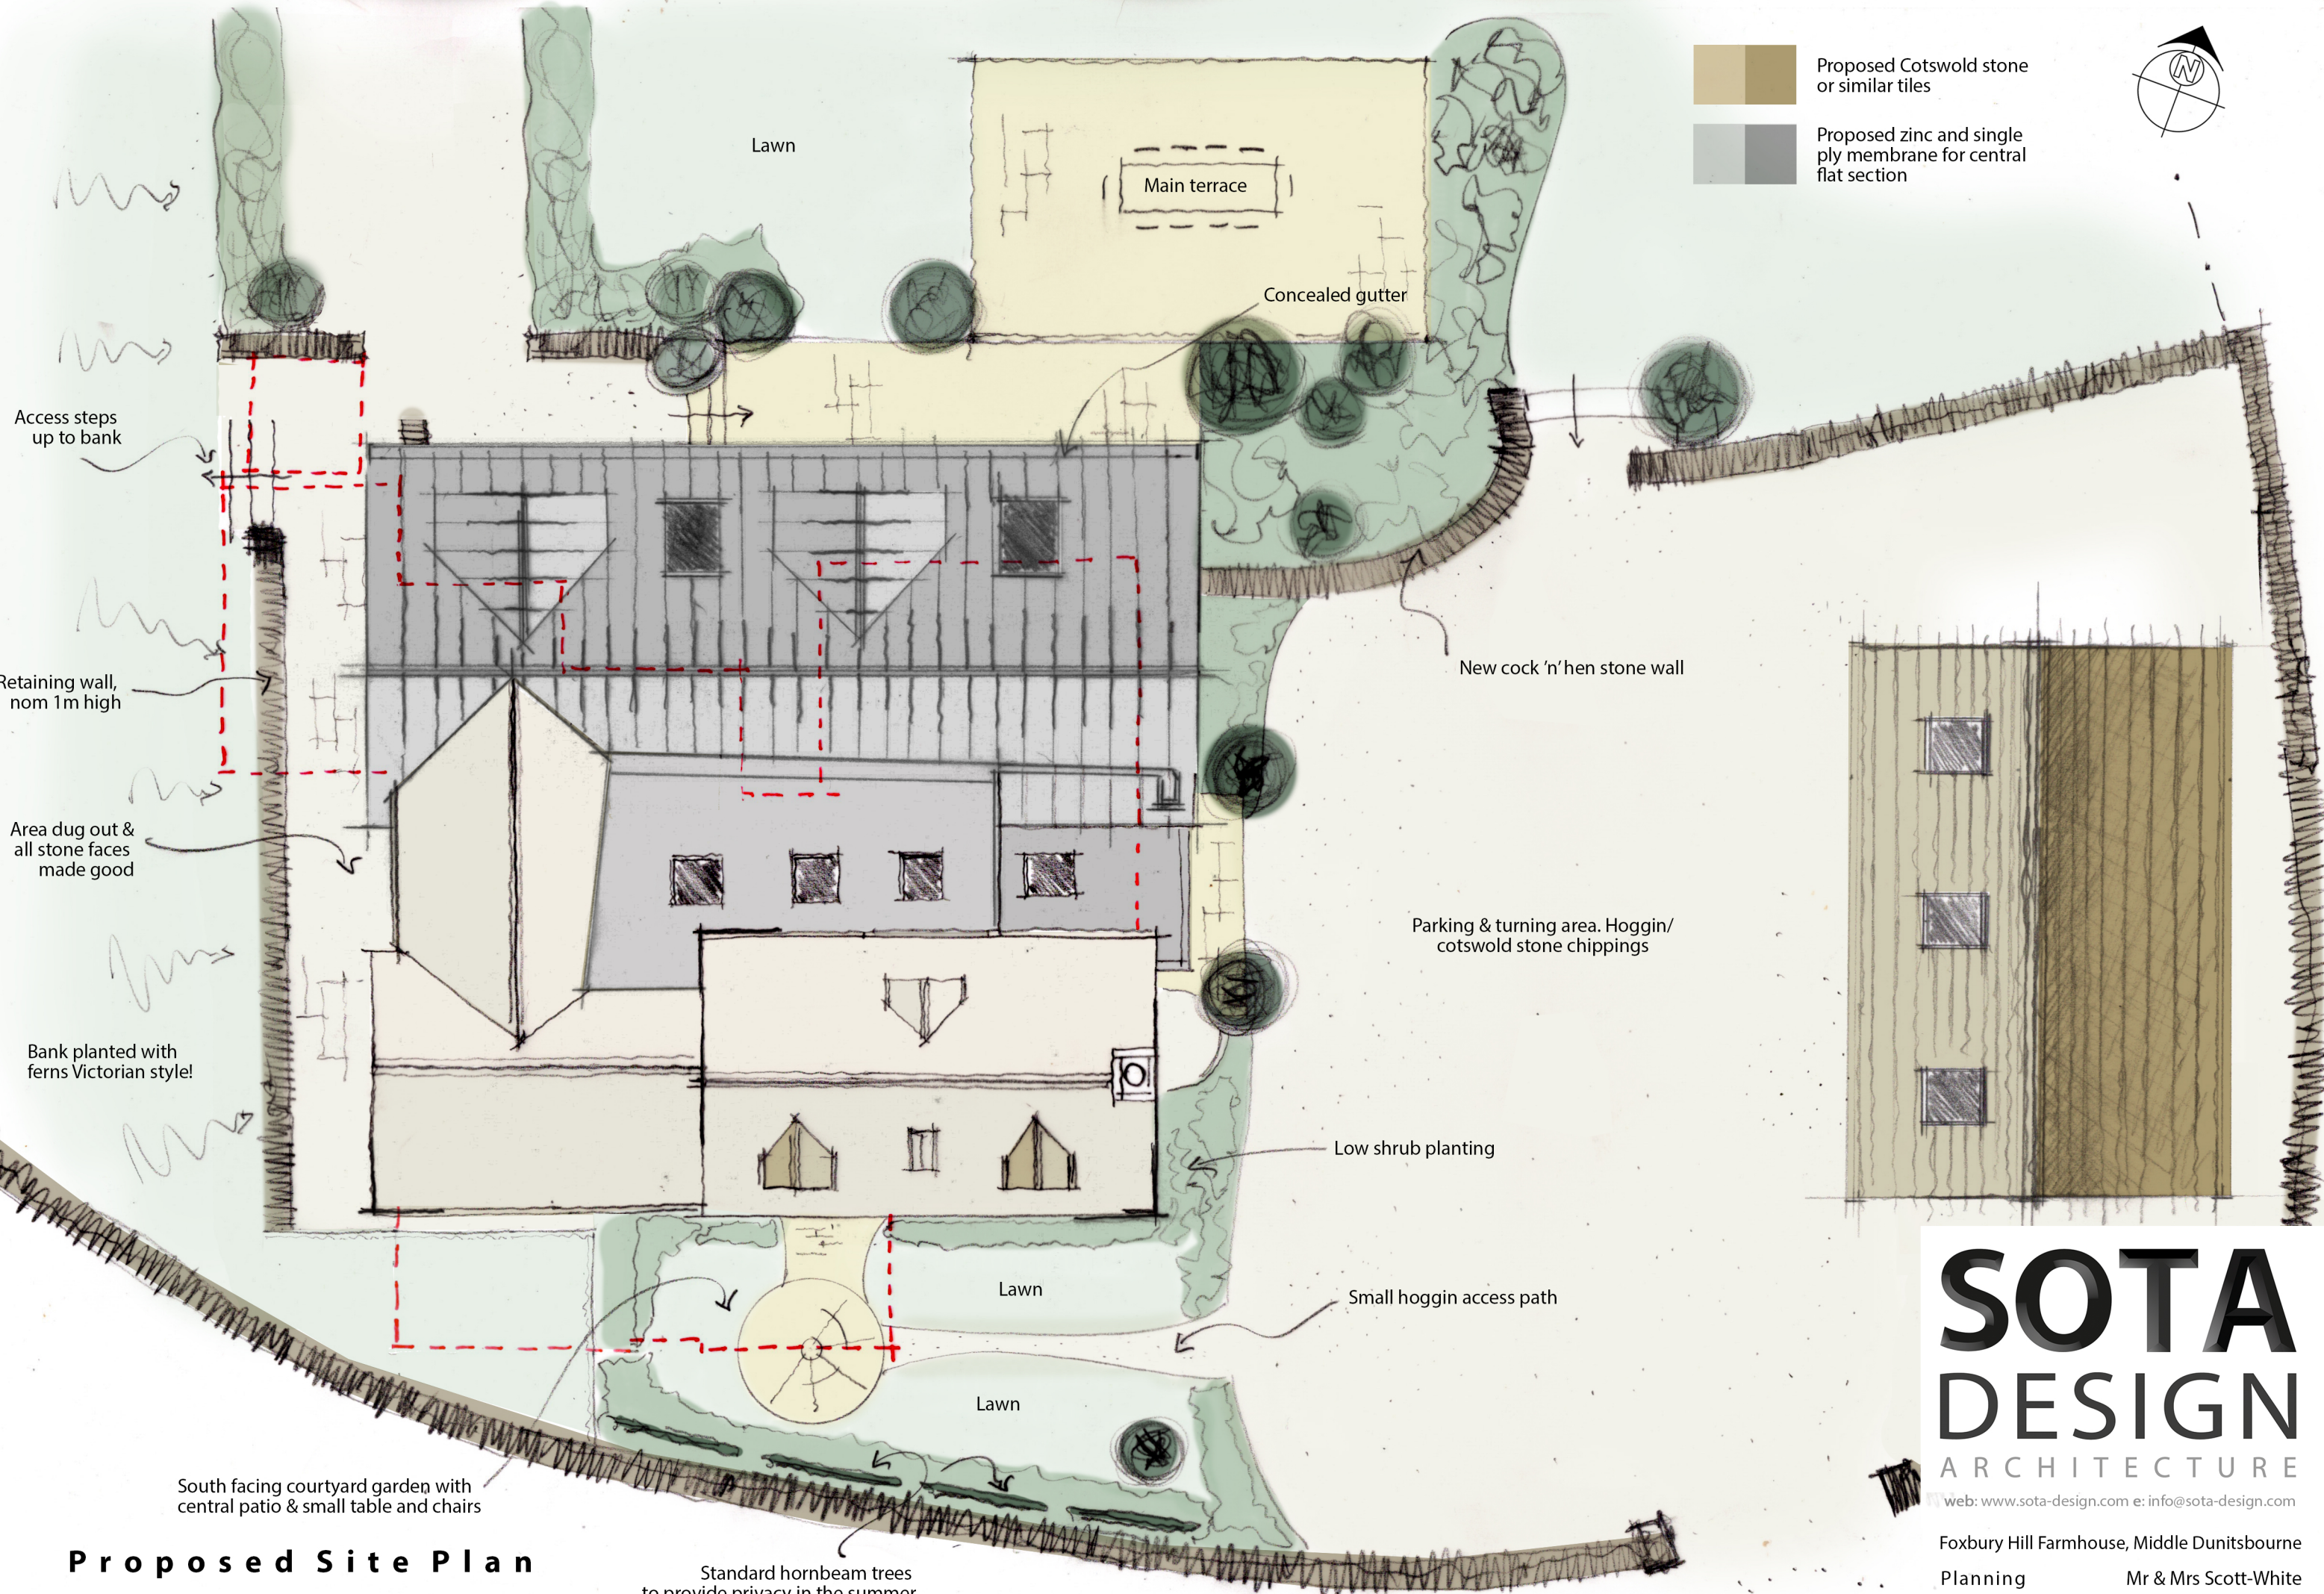

Proposed Site Plan

0m 1 2 3 4 5

SOTA DESIGN

ARCHITECTURE

web: www.sota-design.com e: info@sota-design.com

Foxbury Hill Farmhouse, Middle Dunitsbourne

Planning Mr & Mrs Scott-White

Scale 1:100 @ A3 November 2021