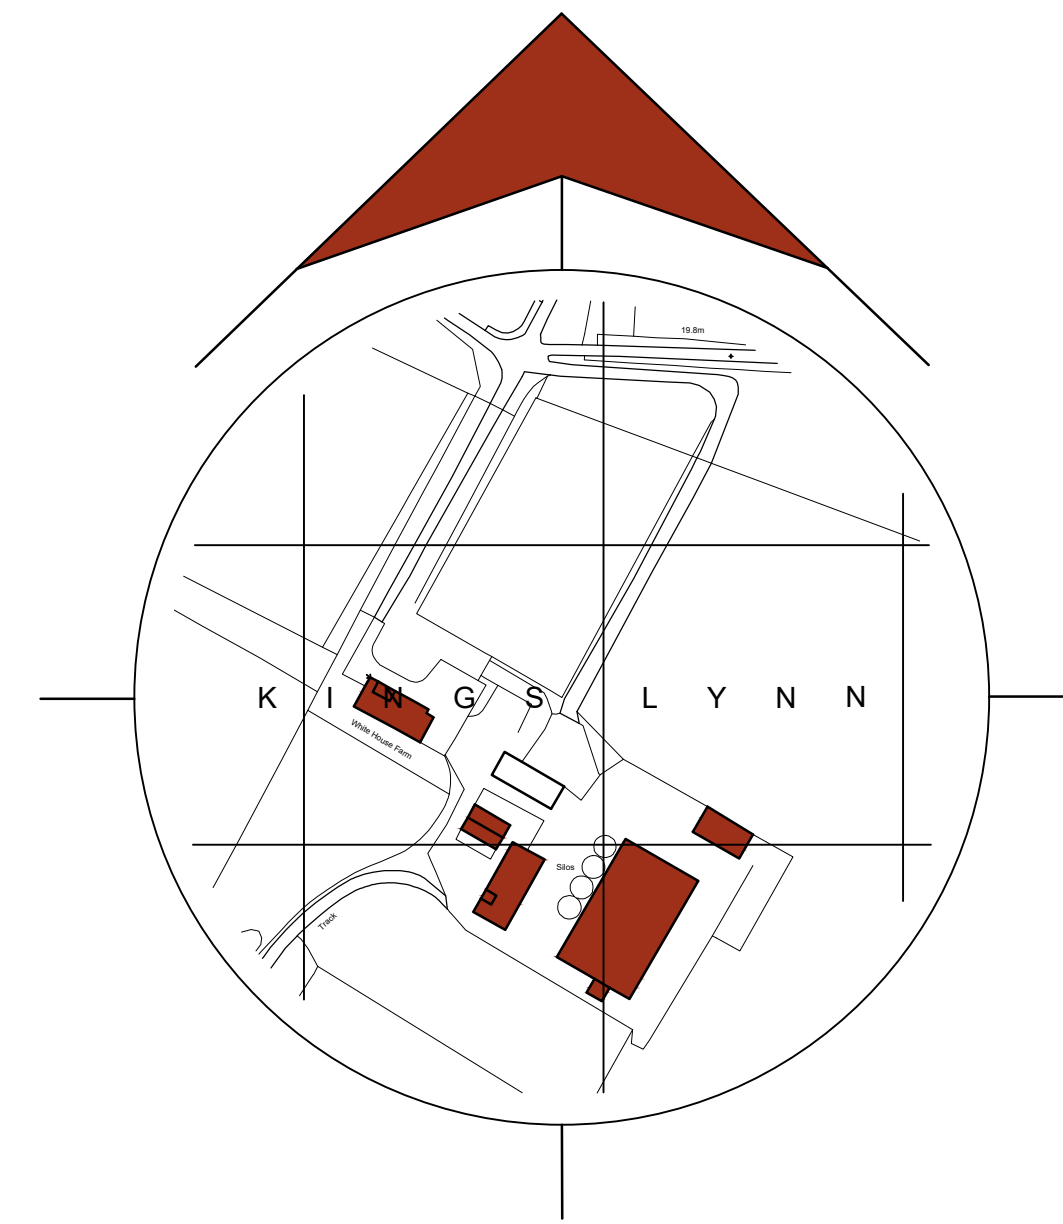
 
 




Site Plan  
Scale: 1:200



Location Plan  
Scale: 1:2500

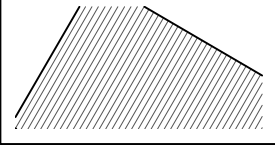


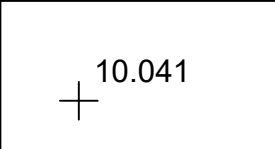
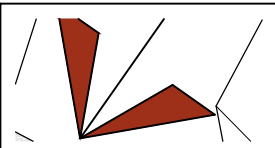
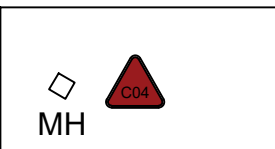


- General Notes
1. This drawing shall not be scaled, figured dimensions only to be used.
  2. All dimensions are shown in "mm" unless otherwise stated.
  3. The contractor, sub-contractors and suppliers must verify all dimensions on site prior to the commencement of any work.
  4. This drawing is to be read in conjunction with all relevant engineers and specialist sub-contractors drawings and specifications.
  5. Any discrepancies are to be brought to the designers attention.

CONSTRUCTION DESIGN & MANAGEMENT REGULATIONS 2015

The following information must be read in conjunction with the project Risk register. This drawing highlights significant design related Health & Safety Risks present during Construction phase, and Residual Risks which remain post completion. Other Health & Safety Risks associated with Construction Activities may be present, and must be identified by the Principal Contractor prior to works commencing. Design Risks relating to specialist design items must be identified by the relevant specialist designers/ consultants as issued to the Principal Designer.

SITE PLAN KEY

-  Surveyed buildings
-  Un-surveyed OS buildings
-  Existing concrete surfaces
-  Existing site levels
-  Site access
-  Site risk



Status  
**FOR COMMENT**

**SWANN EDWARDS**  
ARCHITECTURE

Swann Edwards Architecture Limited, Swann Edwards Architecture, Black Barn, Fen Road, Guyhirn, Wisbech, Cambs. PE13 4AA  
t 01945 450694 e info@swannedwards.co.uk w www.swannedwards.co.uk

Job Title Proposed Conversion Mintlyn Farm, Queen Elizabeth Way, Bawsey, Kings Lynn For: Ashwicken Farms Ltd	Date April 2021	Drawn by G.E.
Drawing Title Survey Drawing Site Plan & Location Plan	Job No. SE-1612	Checked by J.B.
	Dwg No. 100	Sheet Size A1 Revision