



General Notes
 1. All dimensions to be checked on site
 2. Unless otherwise stated dimensions are in millimetres
 3. Drawings to be read in conjunction with all other project drawings
 4. Copyright Barefoot Architects Ltd.

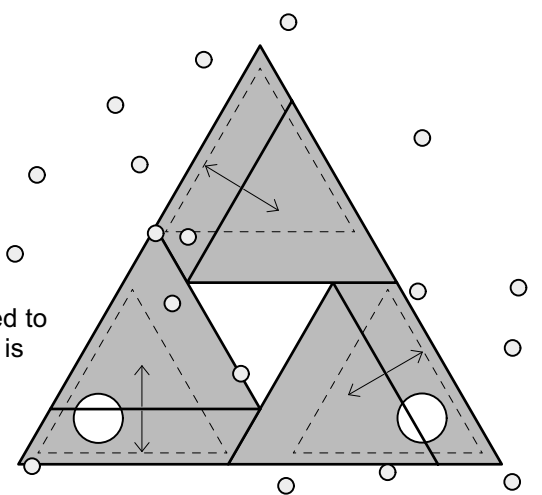

Roof Plan @ 1:200

Roof 'wings' are angled to provide shelter where is needed to terrace

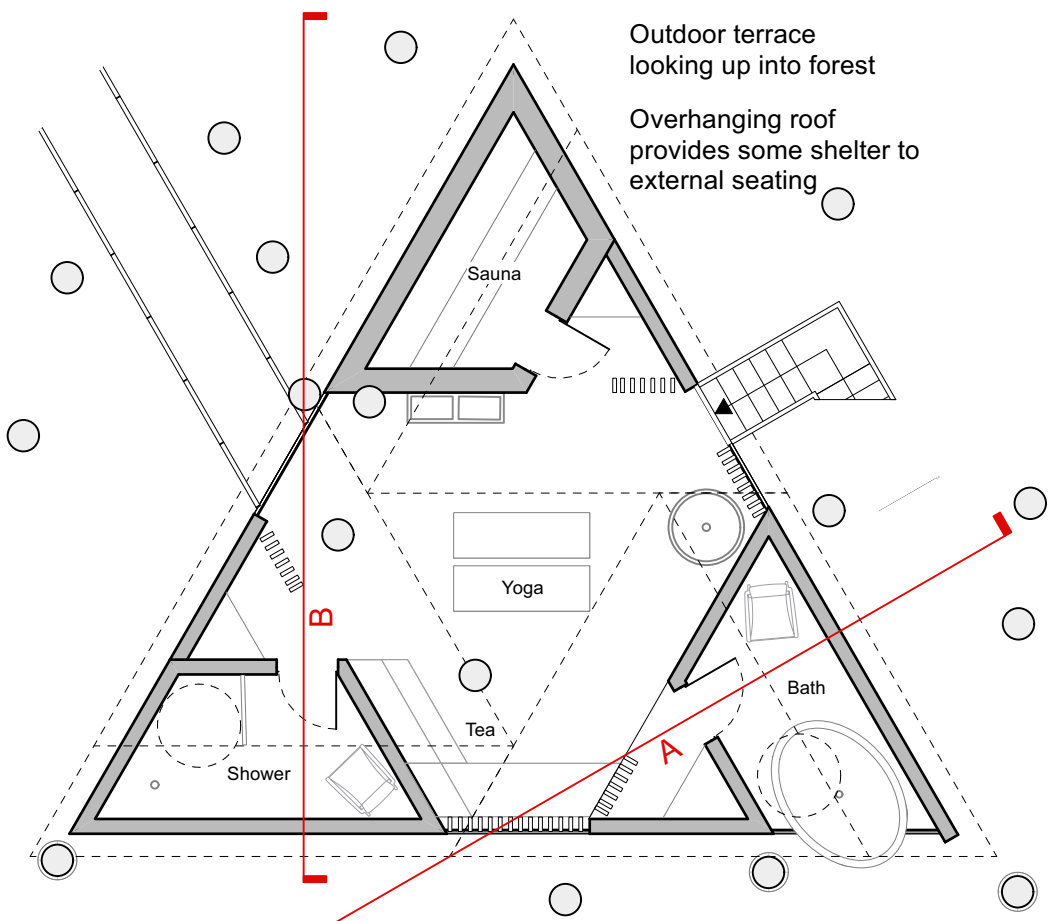

Ground Floor Plan

Outdoor terrace looking up into forest
 Overhanging roof provides some shelter to external seating


Sauna

Yoga

Tea


Shower

Bath

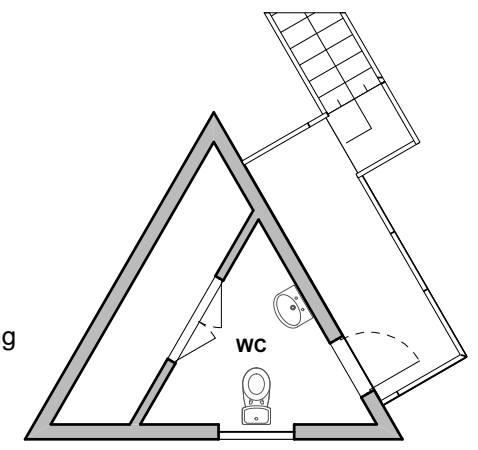


Lower-Ground Floor Plan

Glazing to have a light reducing film applied and internal black-out curtains

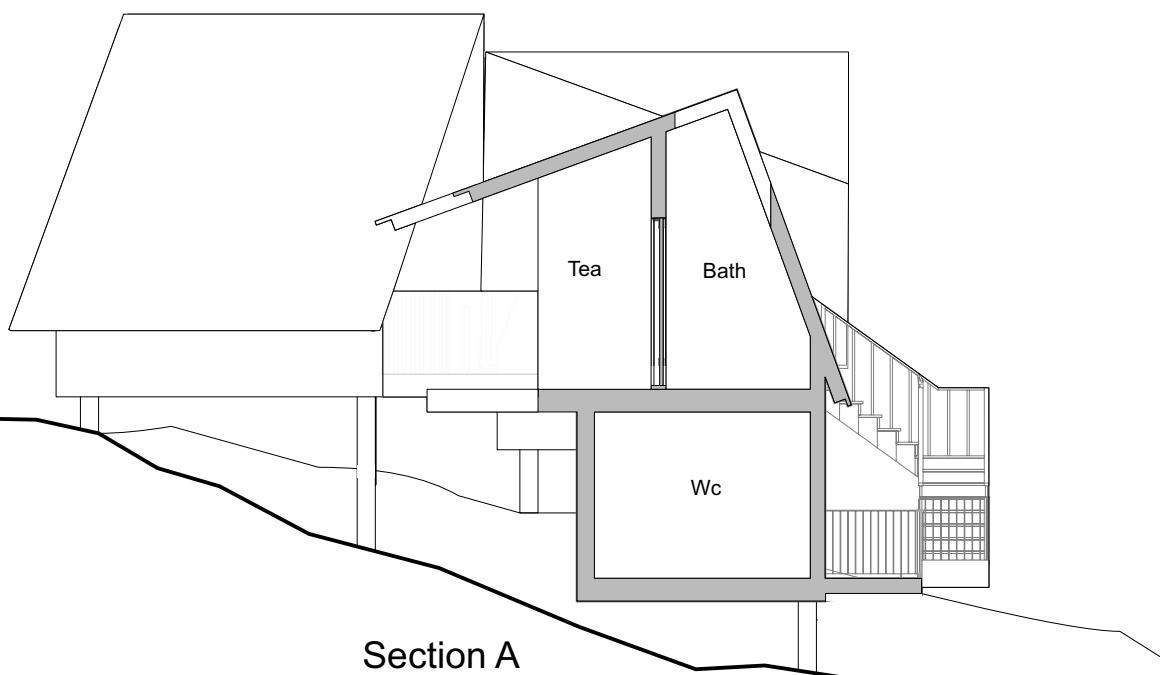

Section A

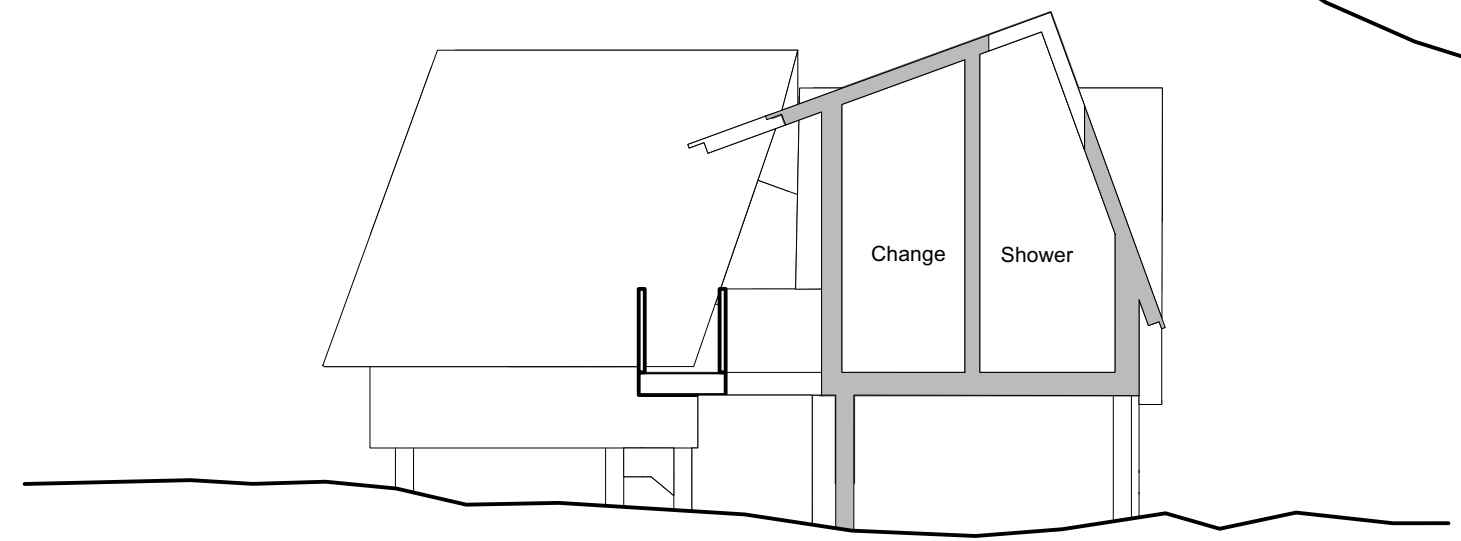

Section B

No.	Date	Issue Notes
barefoot architects		
a: Unit 5.2 Paintworks Bristol BS4 3EH		
e: info@barefootarchitects.co.uk		
t: 0117 9070 971		
Project Rhydoldog Cabins		
Job No.		2107
Drawing Title Bath House - Plans and Sections		
Drawn By MK	Date Aug 2021	
Scale		1:100@A3
Drawing No.		Revision
2107-P-123		

