


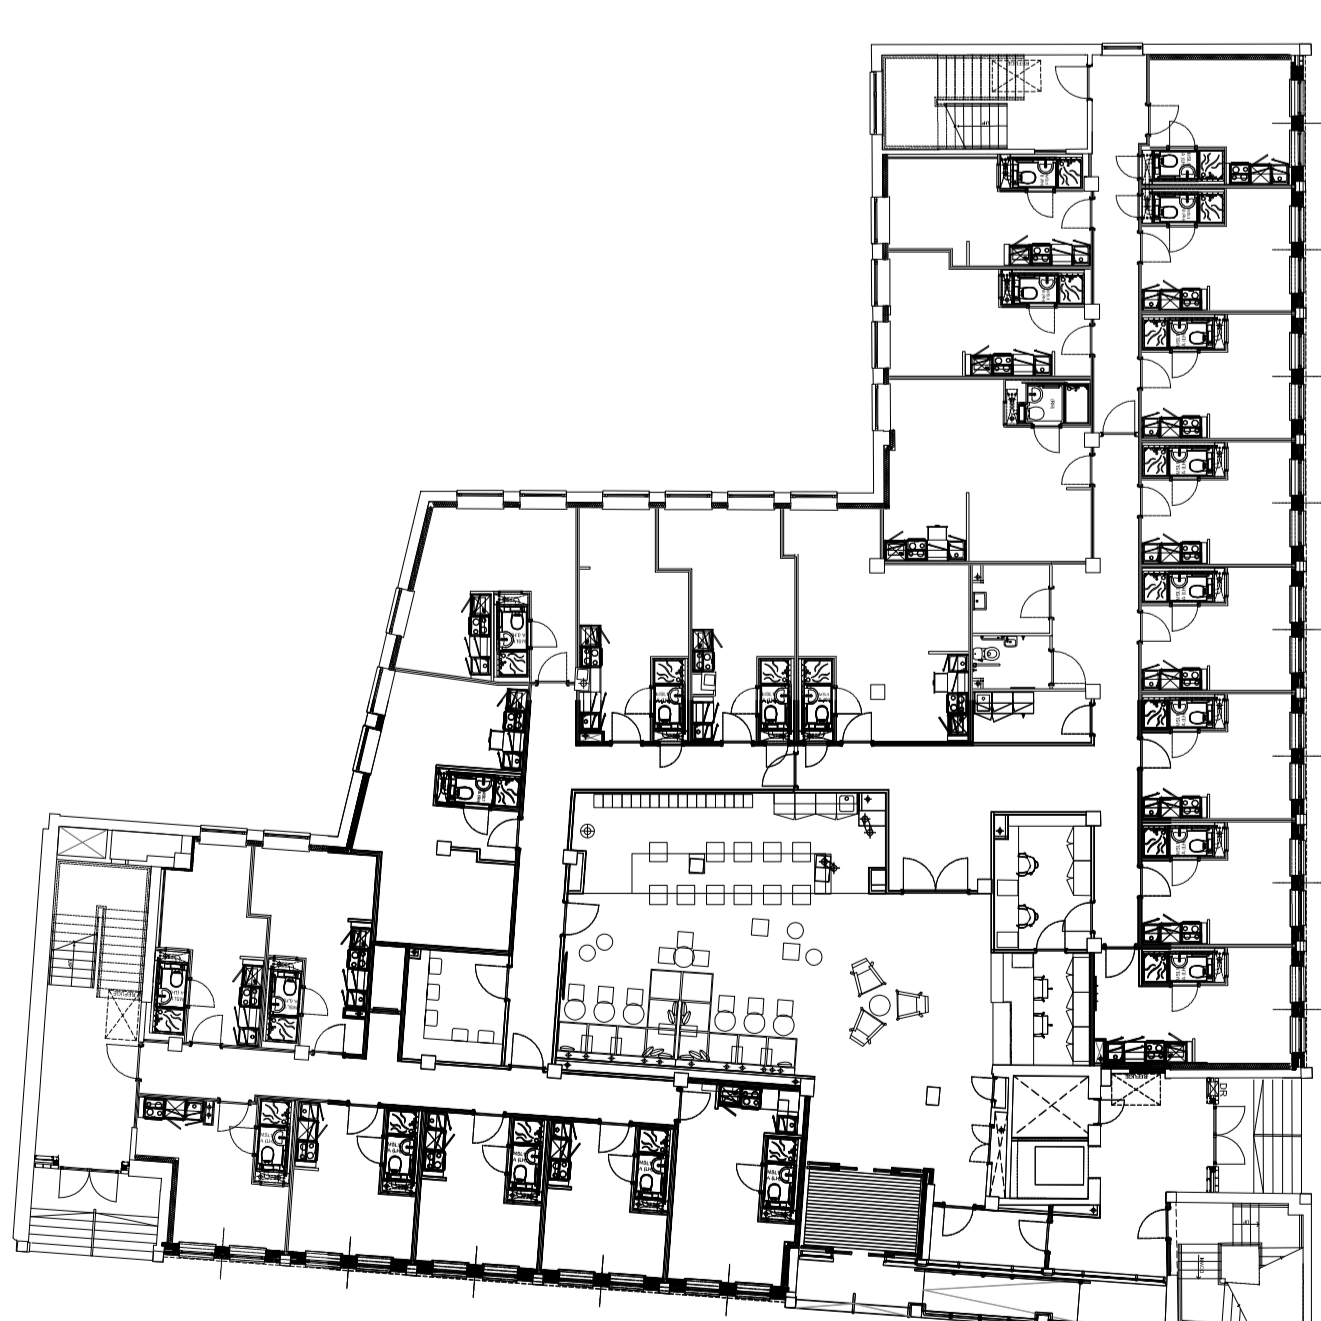


SOUTH ELEVATION



19044-GDL-A2-ZZ-DR-A-2201 01
Proposed Elevations
Scale: 1:100

EAST ELEVATION

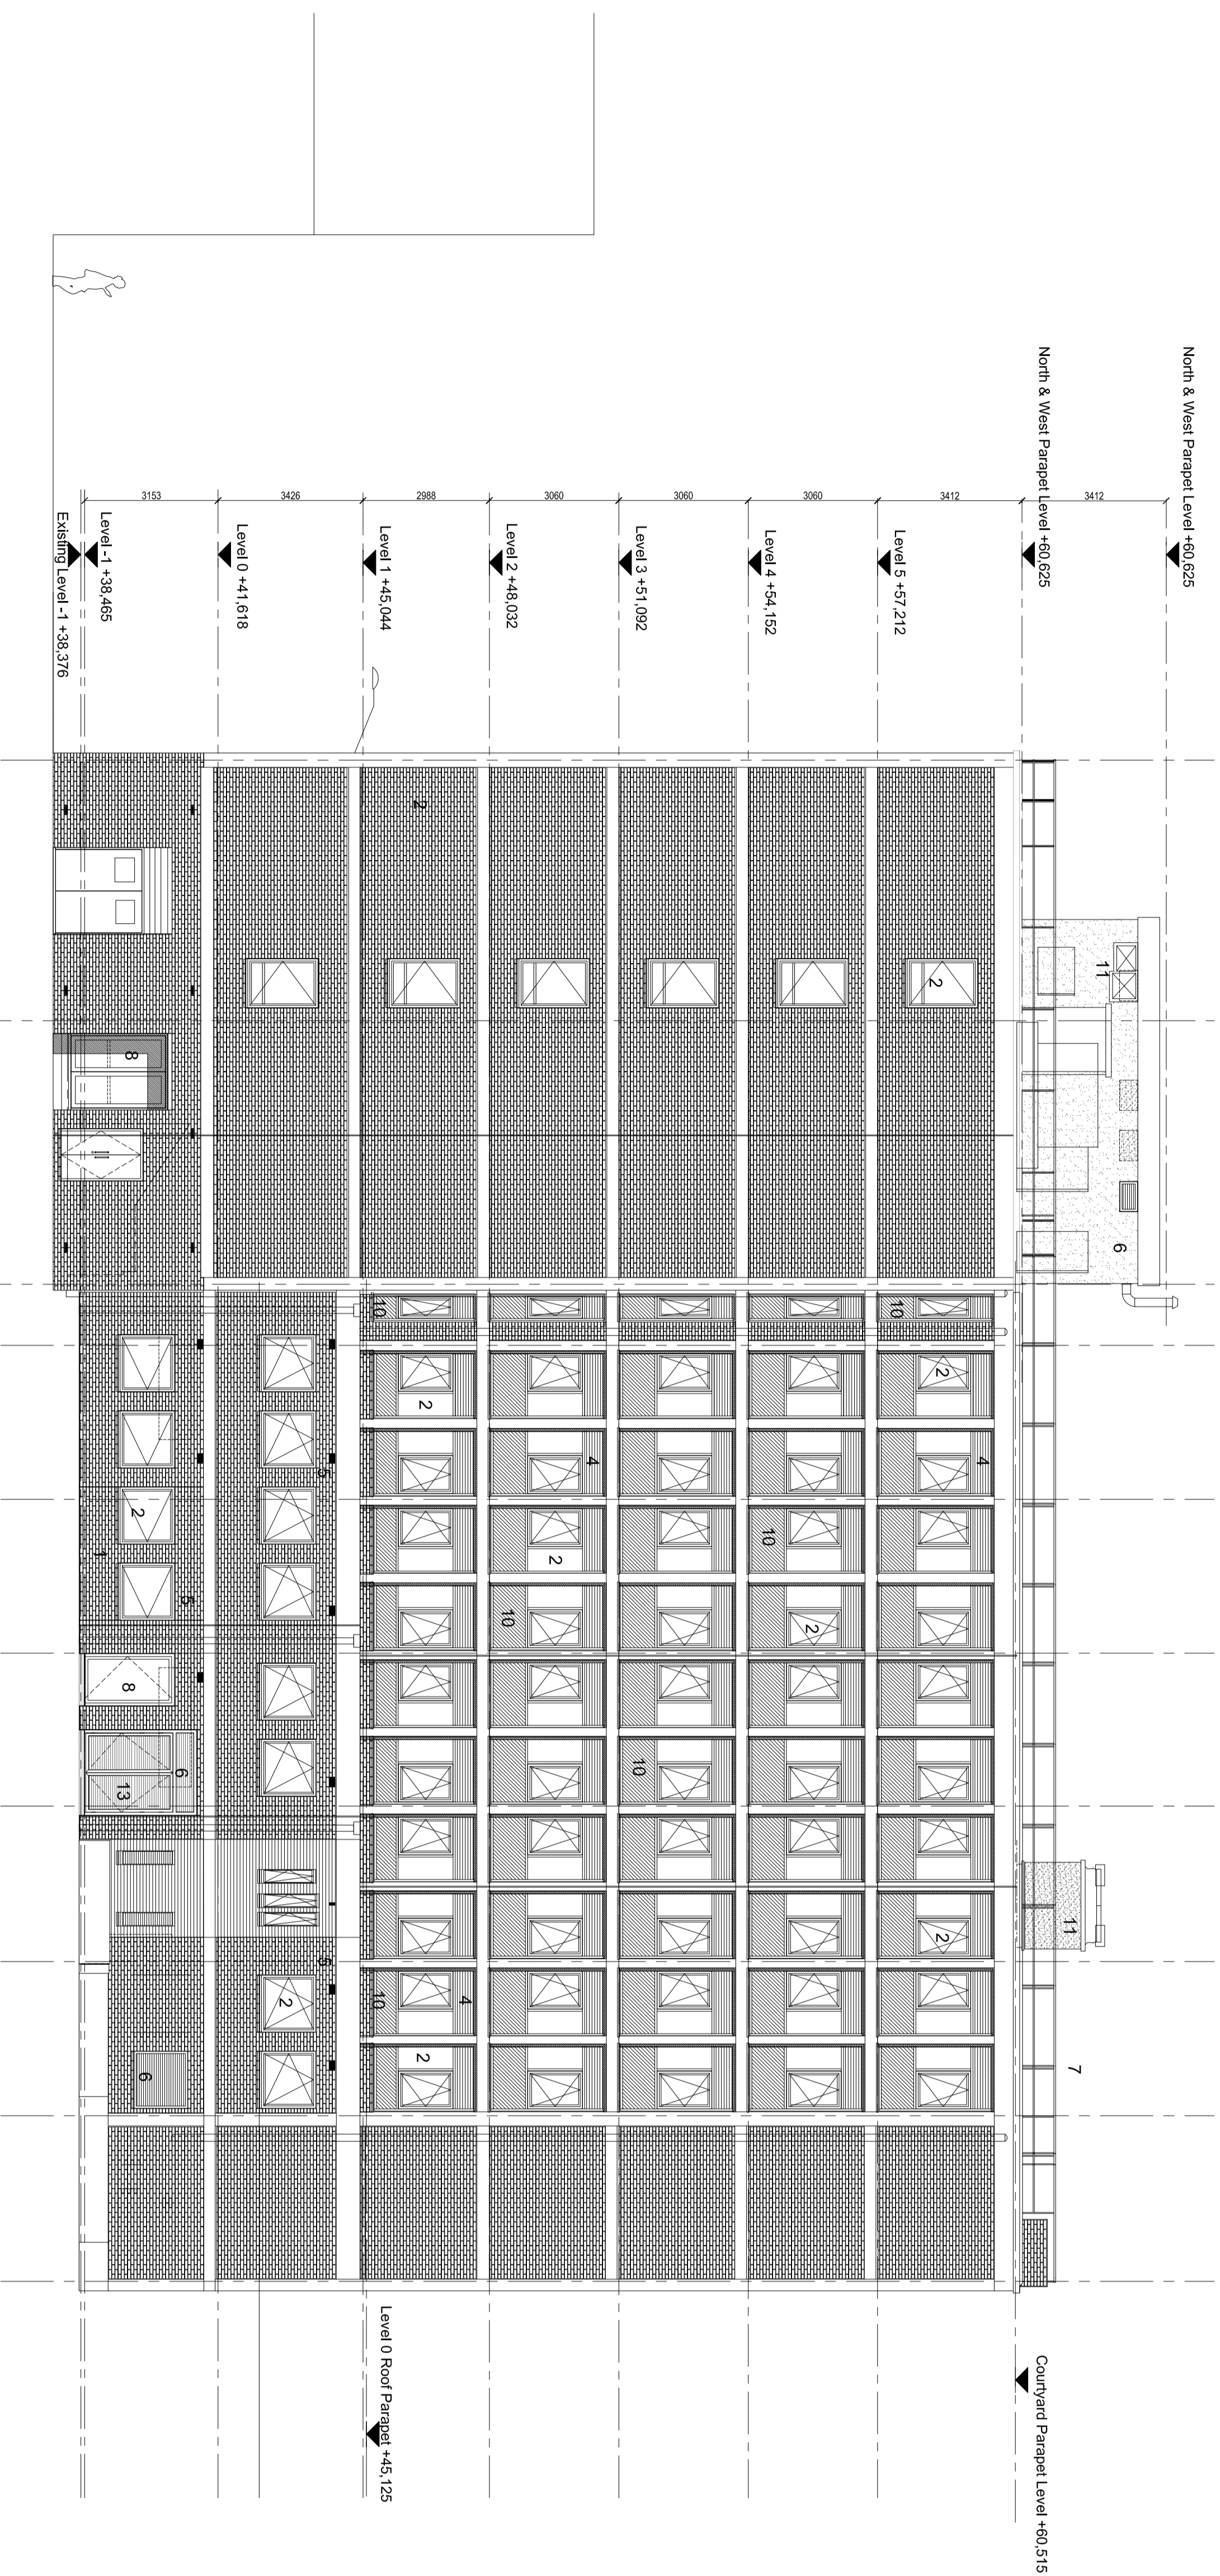

- 1 brickwork to match level 0 brickwork - grey / brown
- 2 PPC aluminium windows / curtain walling with integrated trickle vents - bronze
- 3 PPC aluminium perforated screen - bronze
- 4 PPC aluminium integrated high level louvers - bronze
- 5 Air brick - colour to match brickwork
- 6 PPC aluminium louvers - bronze
- 7 Handrail
- 8 PPC aluminium glazed doors
- 9 Stainless Steel handrail to ramp
- 10 Glass insulated spandrel panel
- 11 Render
- 12 PPC aluminium opaque glazed AOV
- 13 PPC louvre doors - bronze

19044-GDL-A2-ZZ-DR-A-2201 02
Proposed Elevations
Scale: 1:100

0m 5m 10m 20m

GENERAL NOTES
1. This drawing is copyright and must be reproduced without the consent of GDL.
2. All dimensions are in millimeters unless otherwise stated.
3. Do not scale from this drawing. All detail take dimensions from the relevant detail drawing.
4. This drawing is to be used in conjunction with the following relevant documents:
a) Approved Building Regulations
b) Approved Documents including Designated Risk Assessments.

gdlarchitecture

Unit 4, Woods Poultry, Steppley Bank, Newcliffe NE1 2NP
T: (0)191 447 1775
www.gdlarchitecture.co.uk

Project: Crown House, Brighton

Drawn: Proposed Elevations - East & South
Scale: 1:100 Date: 19/04/2024
By: AD
Checked: P
Date: 19/04/2024
By: P3

Do not scale. This drawing is copy/print