

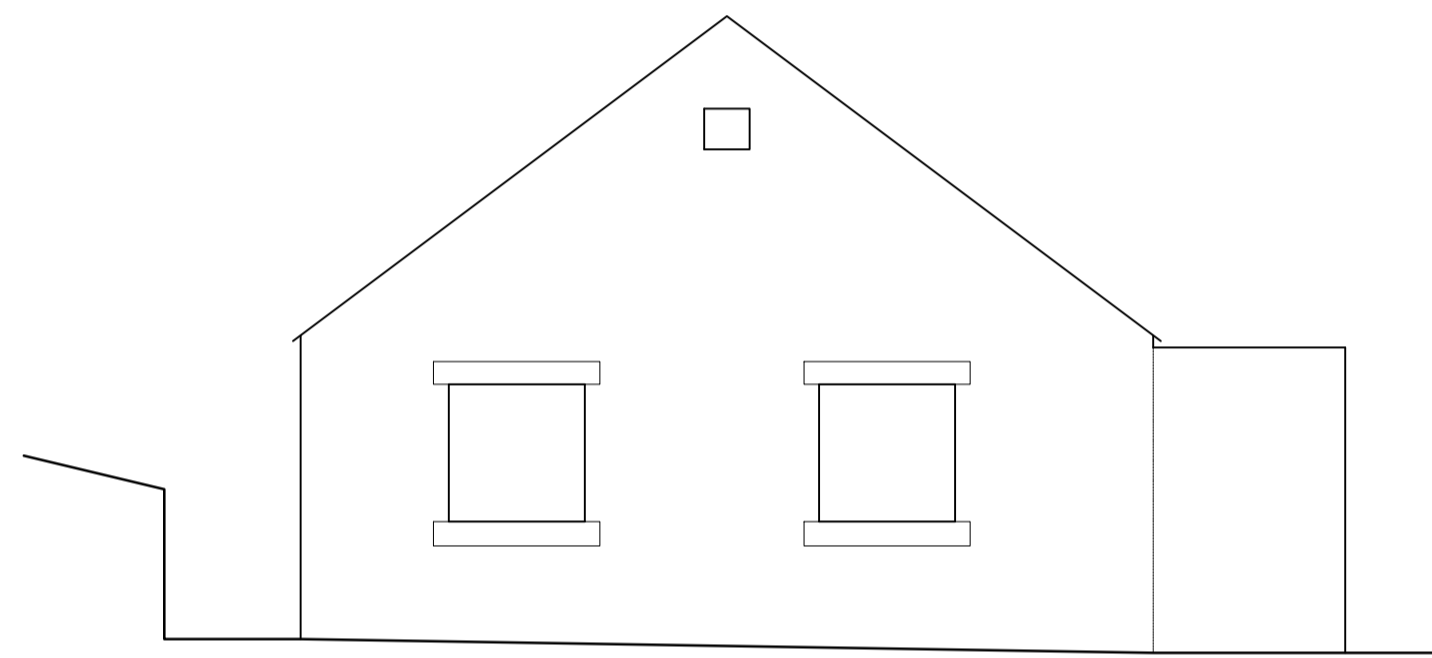



SOUTH-EAST

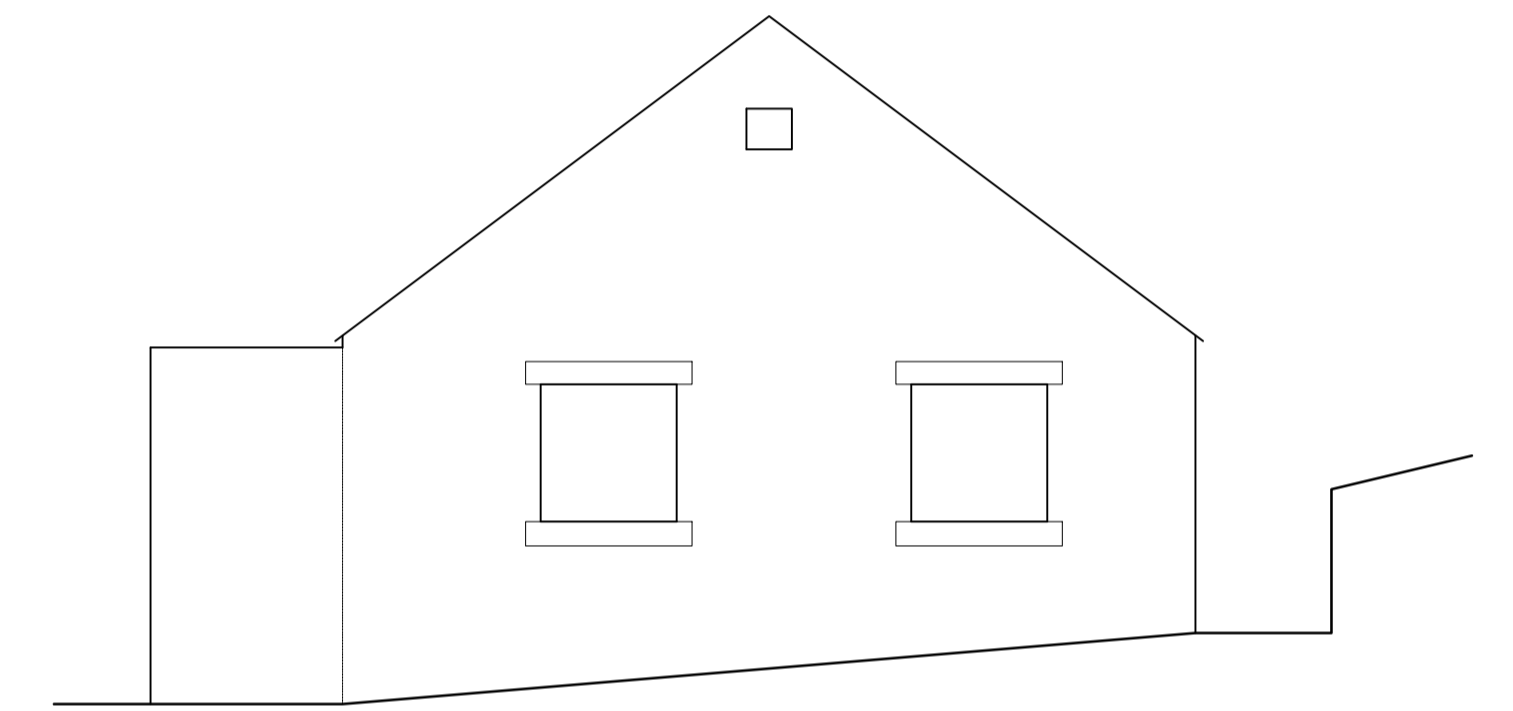

SOUTH-WEST

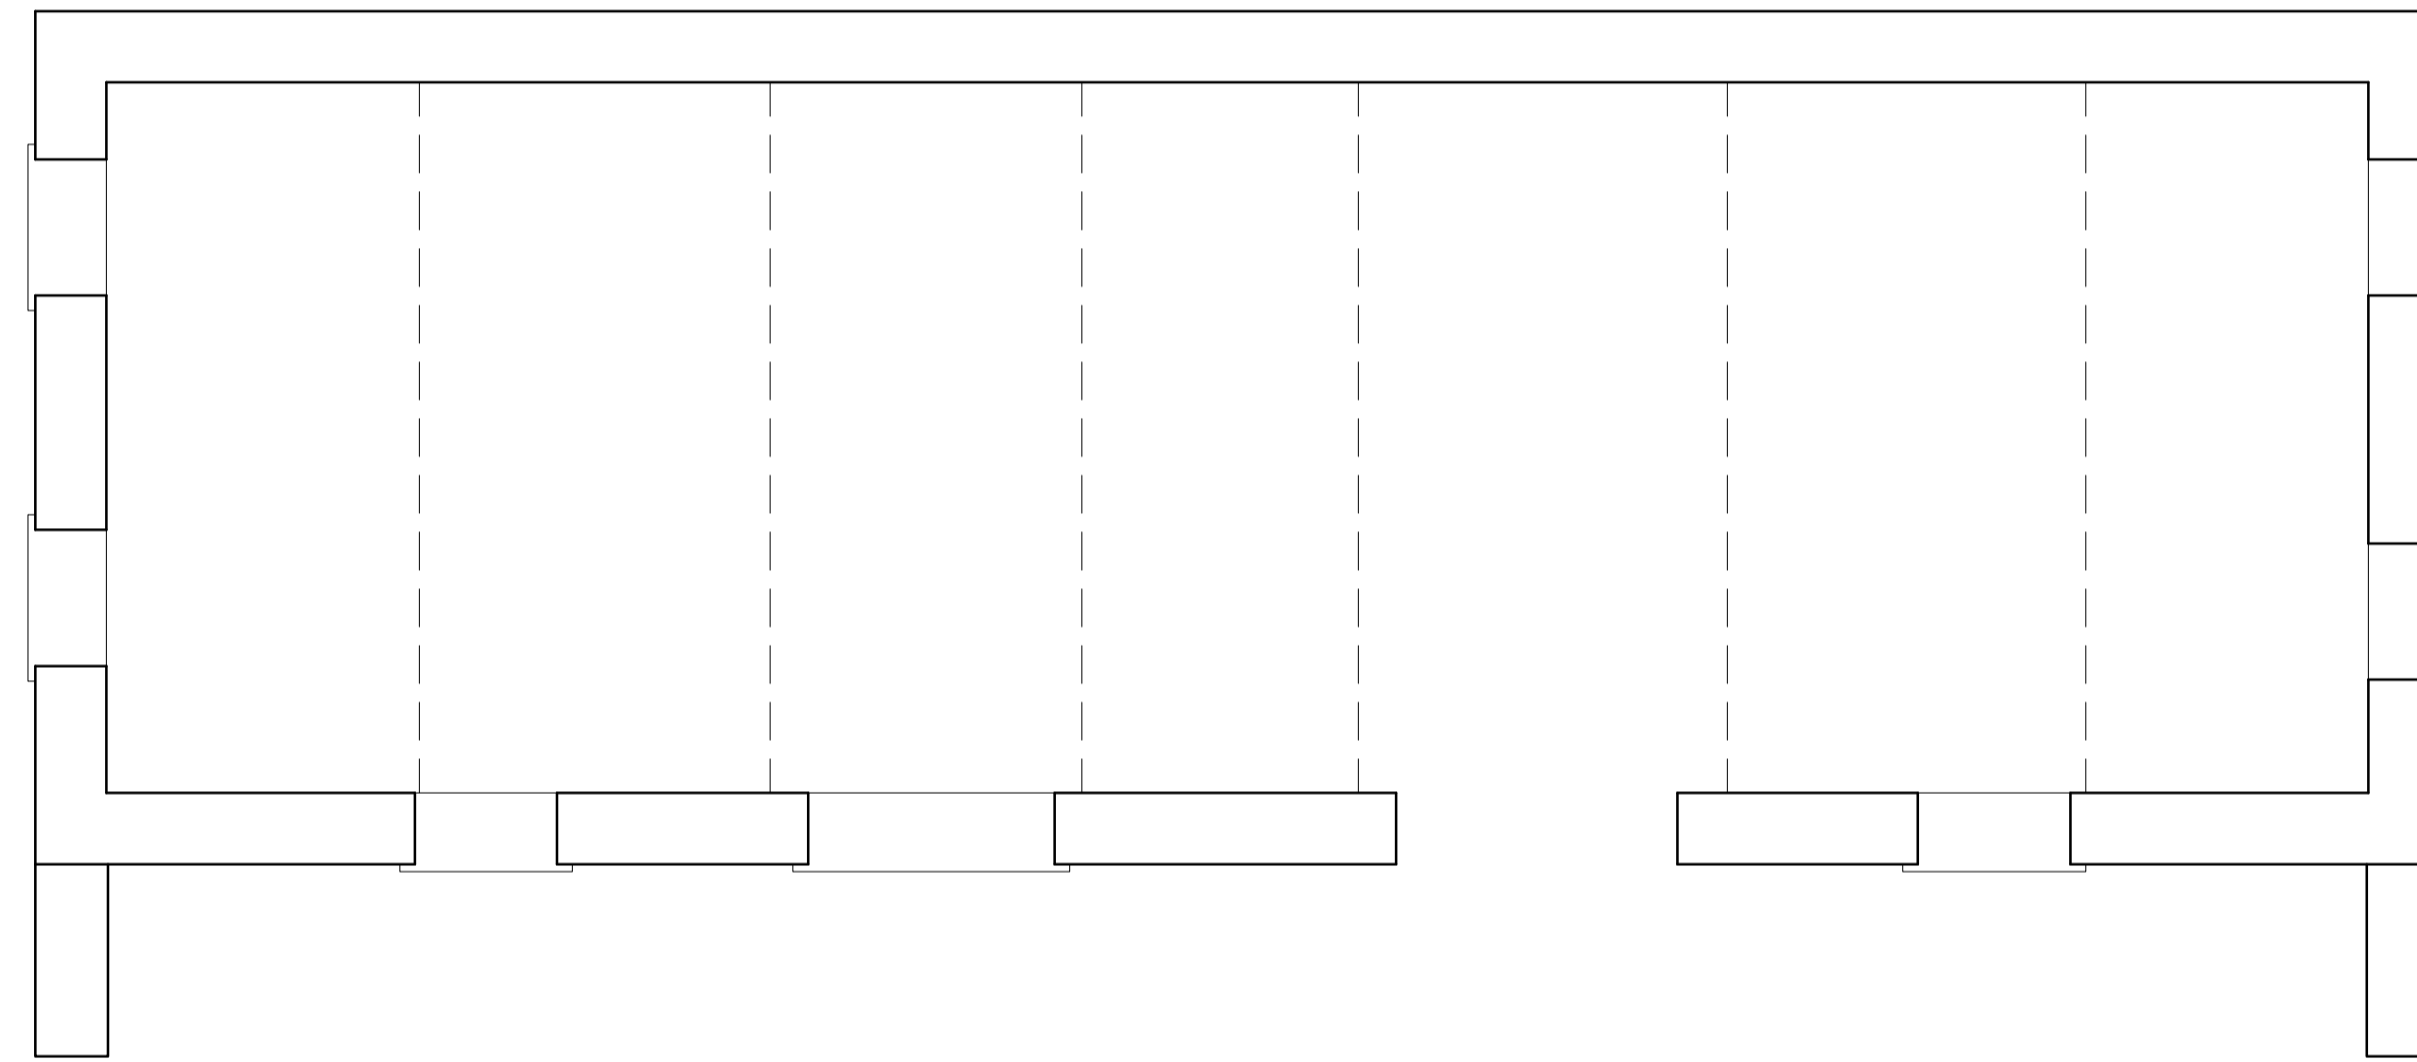

NORTH-EAST

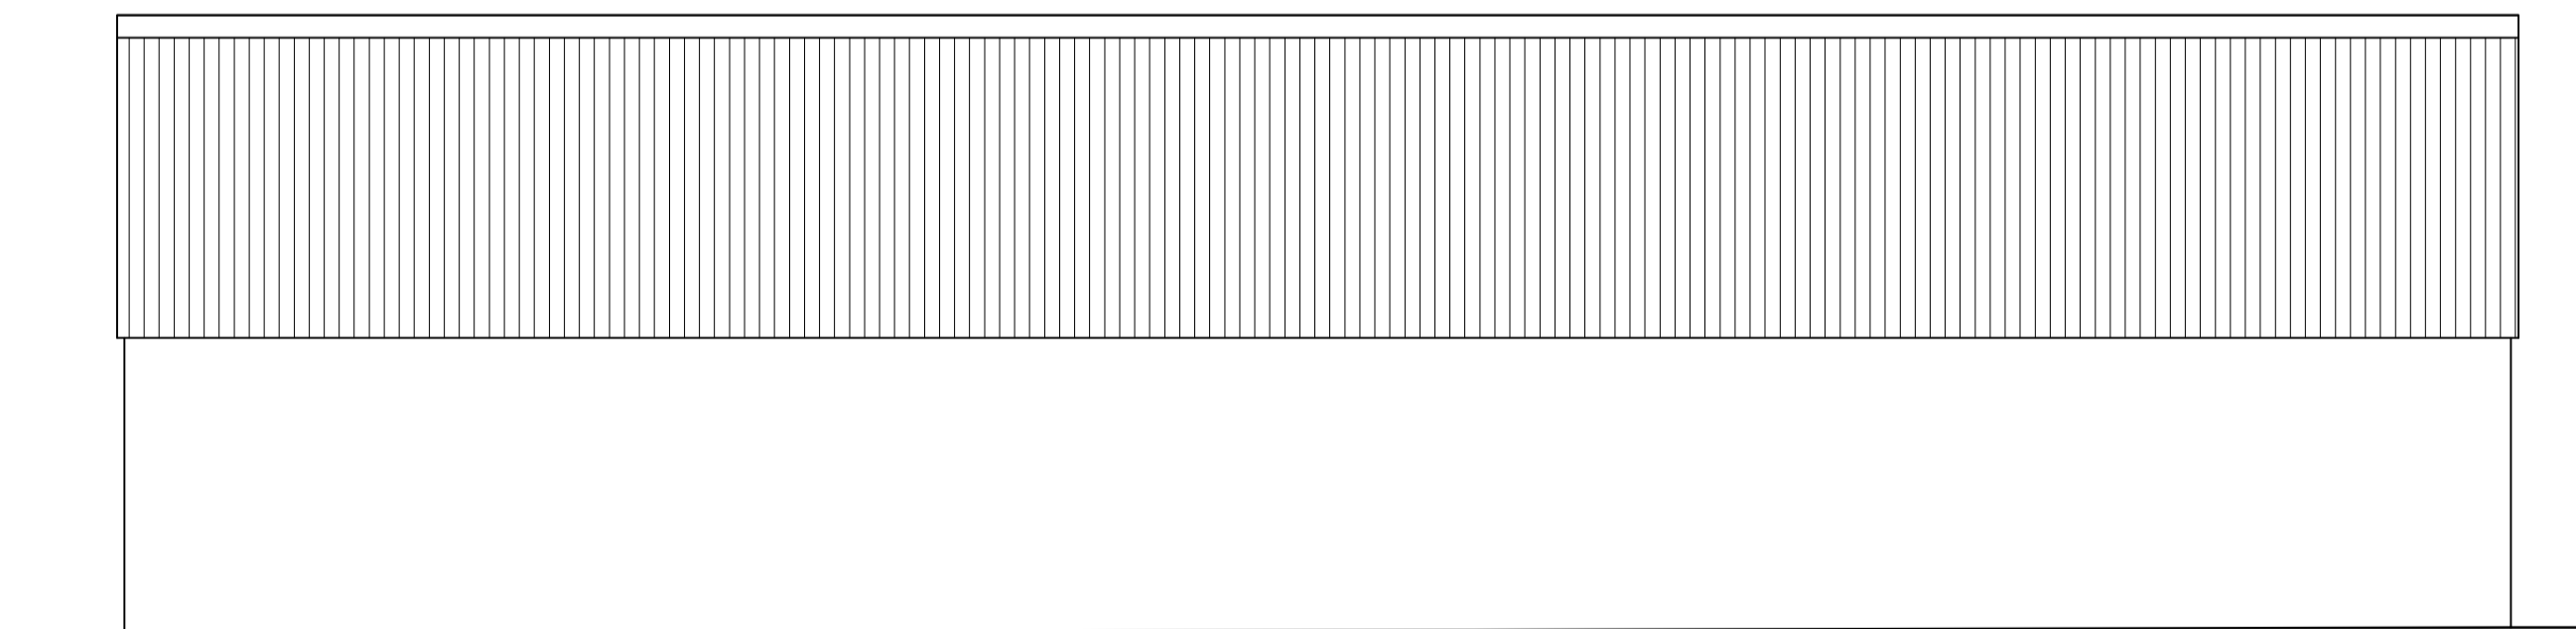

NORTH-WEST

DO NOT SCALE from this drawing,
only figured dimensions are to be taken from this drawing.
The Contractor must verify all dimensions on site must report any
discrepancies to the JohnsonClark before commencing work.
This drawing is COPYRIGHT and must not be reproduced
without consent of JohnsonClark

Rev	Description	Date

JohnsonClark
building surveys and architecture
www.johnsonclark.co.uk

PROJECT


**Old Joiners Shop
Lartington
Conversion to Dwelling**

TITLE

**Existing floor plans and
Elevations**

CLIENT

Mr J PMayhew

DRAWN BY IRJ	CHECKED BY IRJ	DATE Oct 2021
SCALE (@ A1) 1 : 50	PROJECT NUMBER P1446	
 RICS	DRAWING NUMBER 01	REV