



Materials for House



- Roof Blue slate
- RWG Black plastic
- Walls Random stone
- Windows Timber - painted
- Doors Aluminium - painted

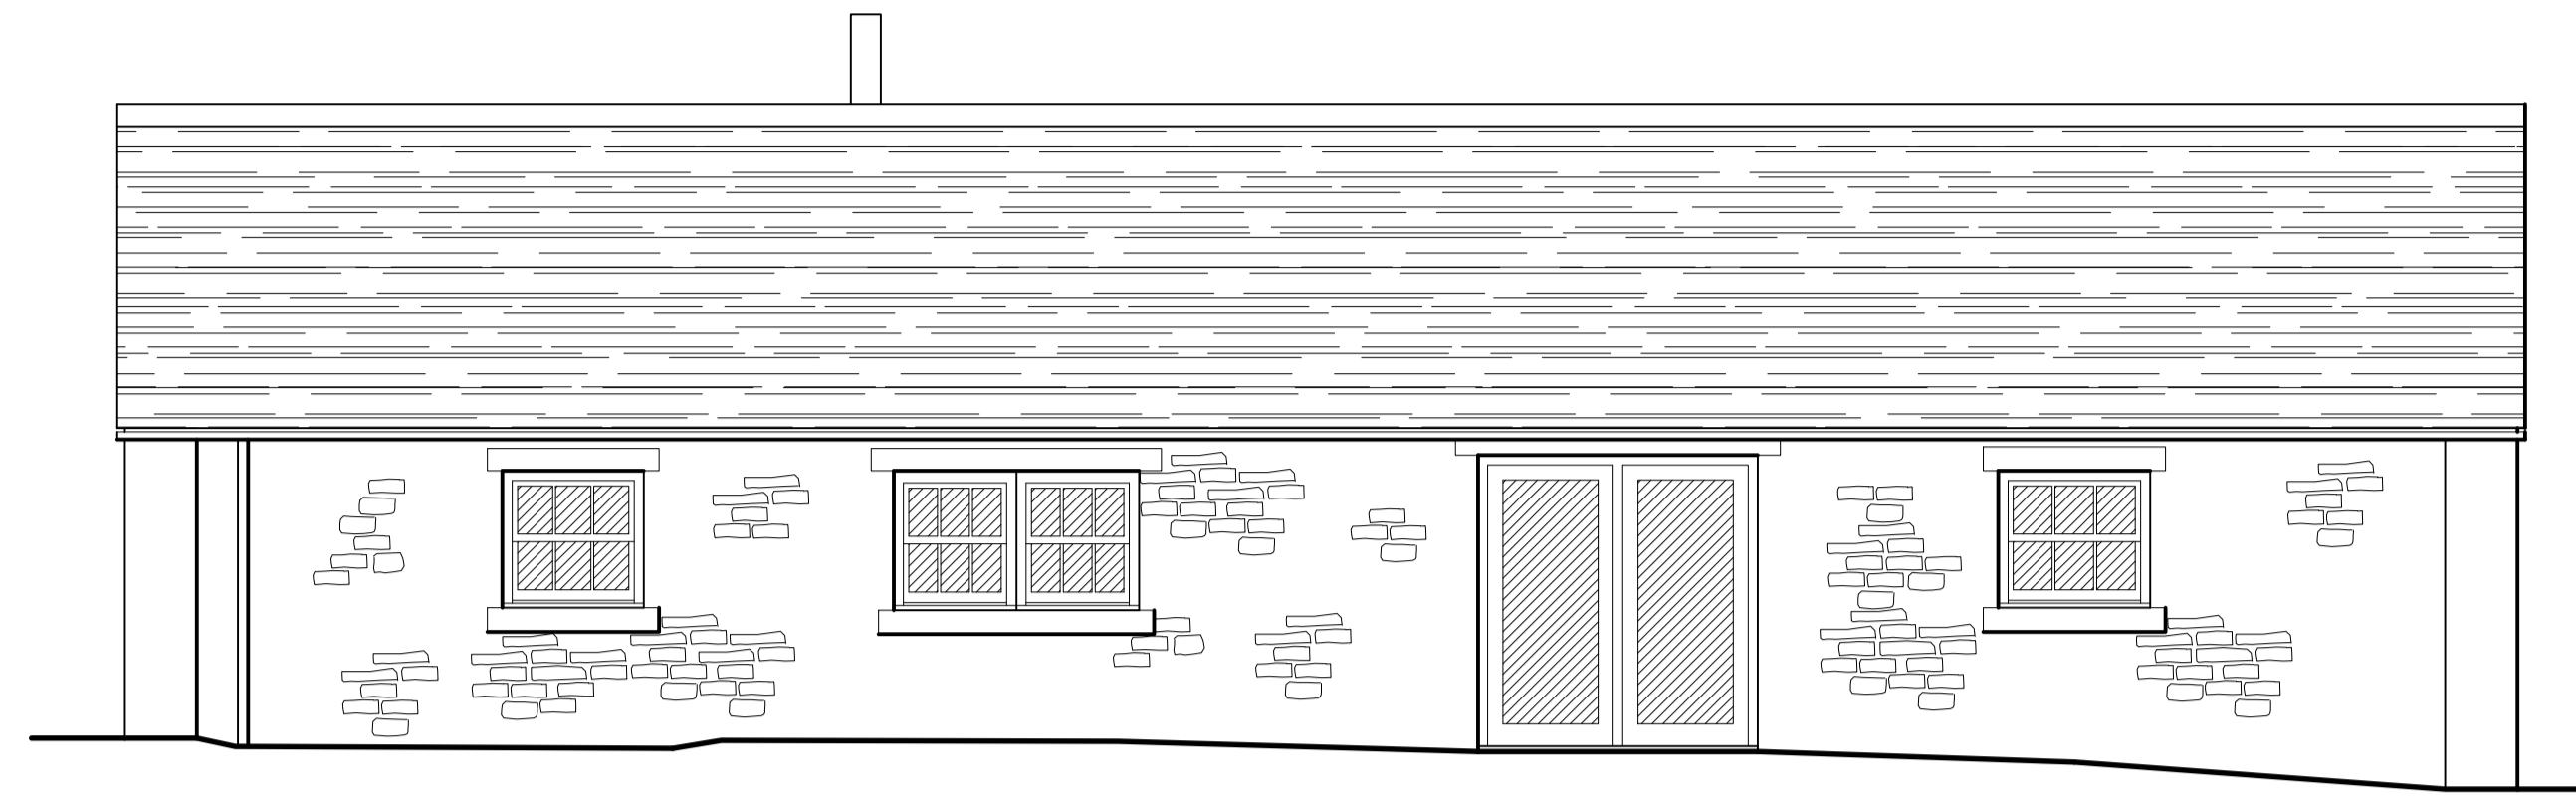


SOUTH-EAST

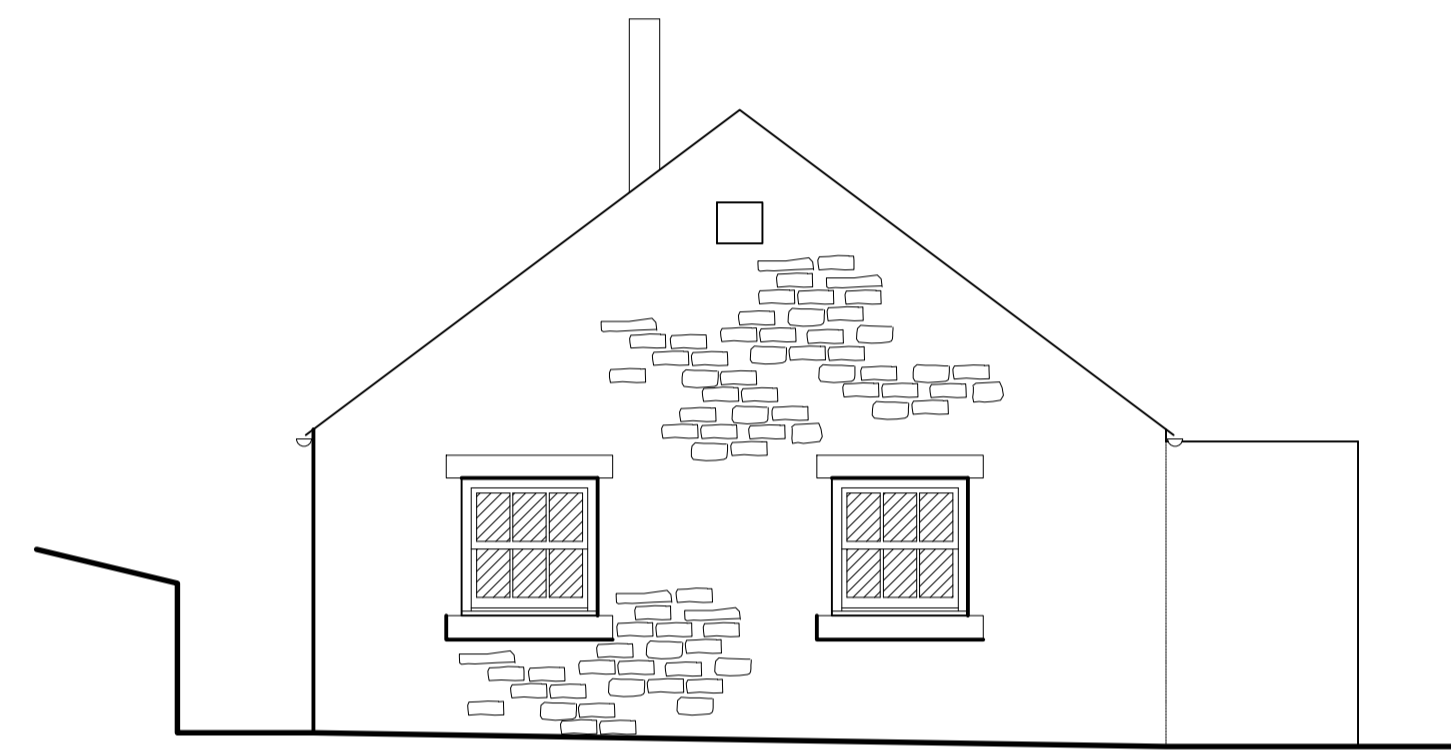

SOUTH-WEST

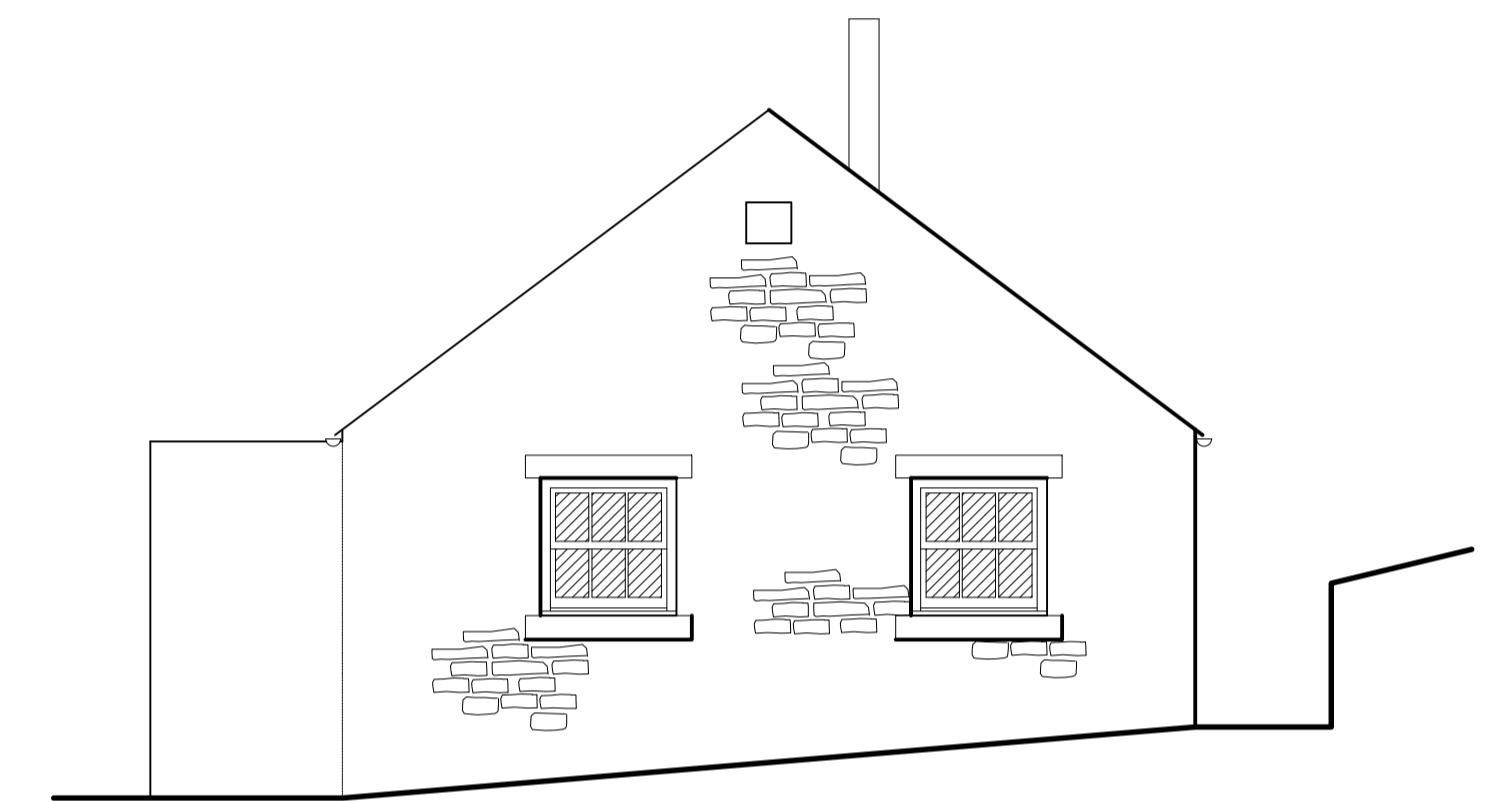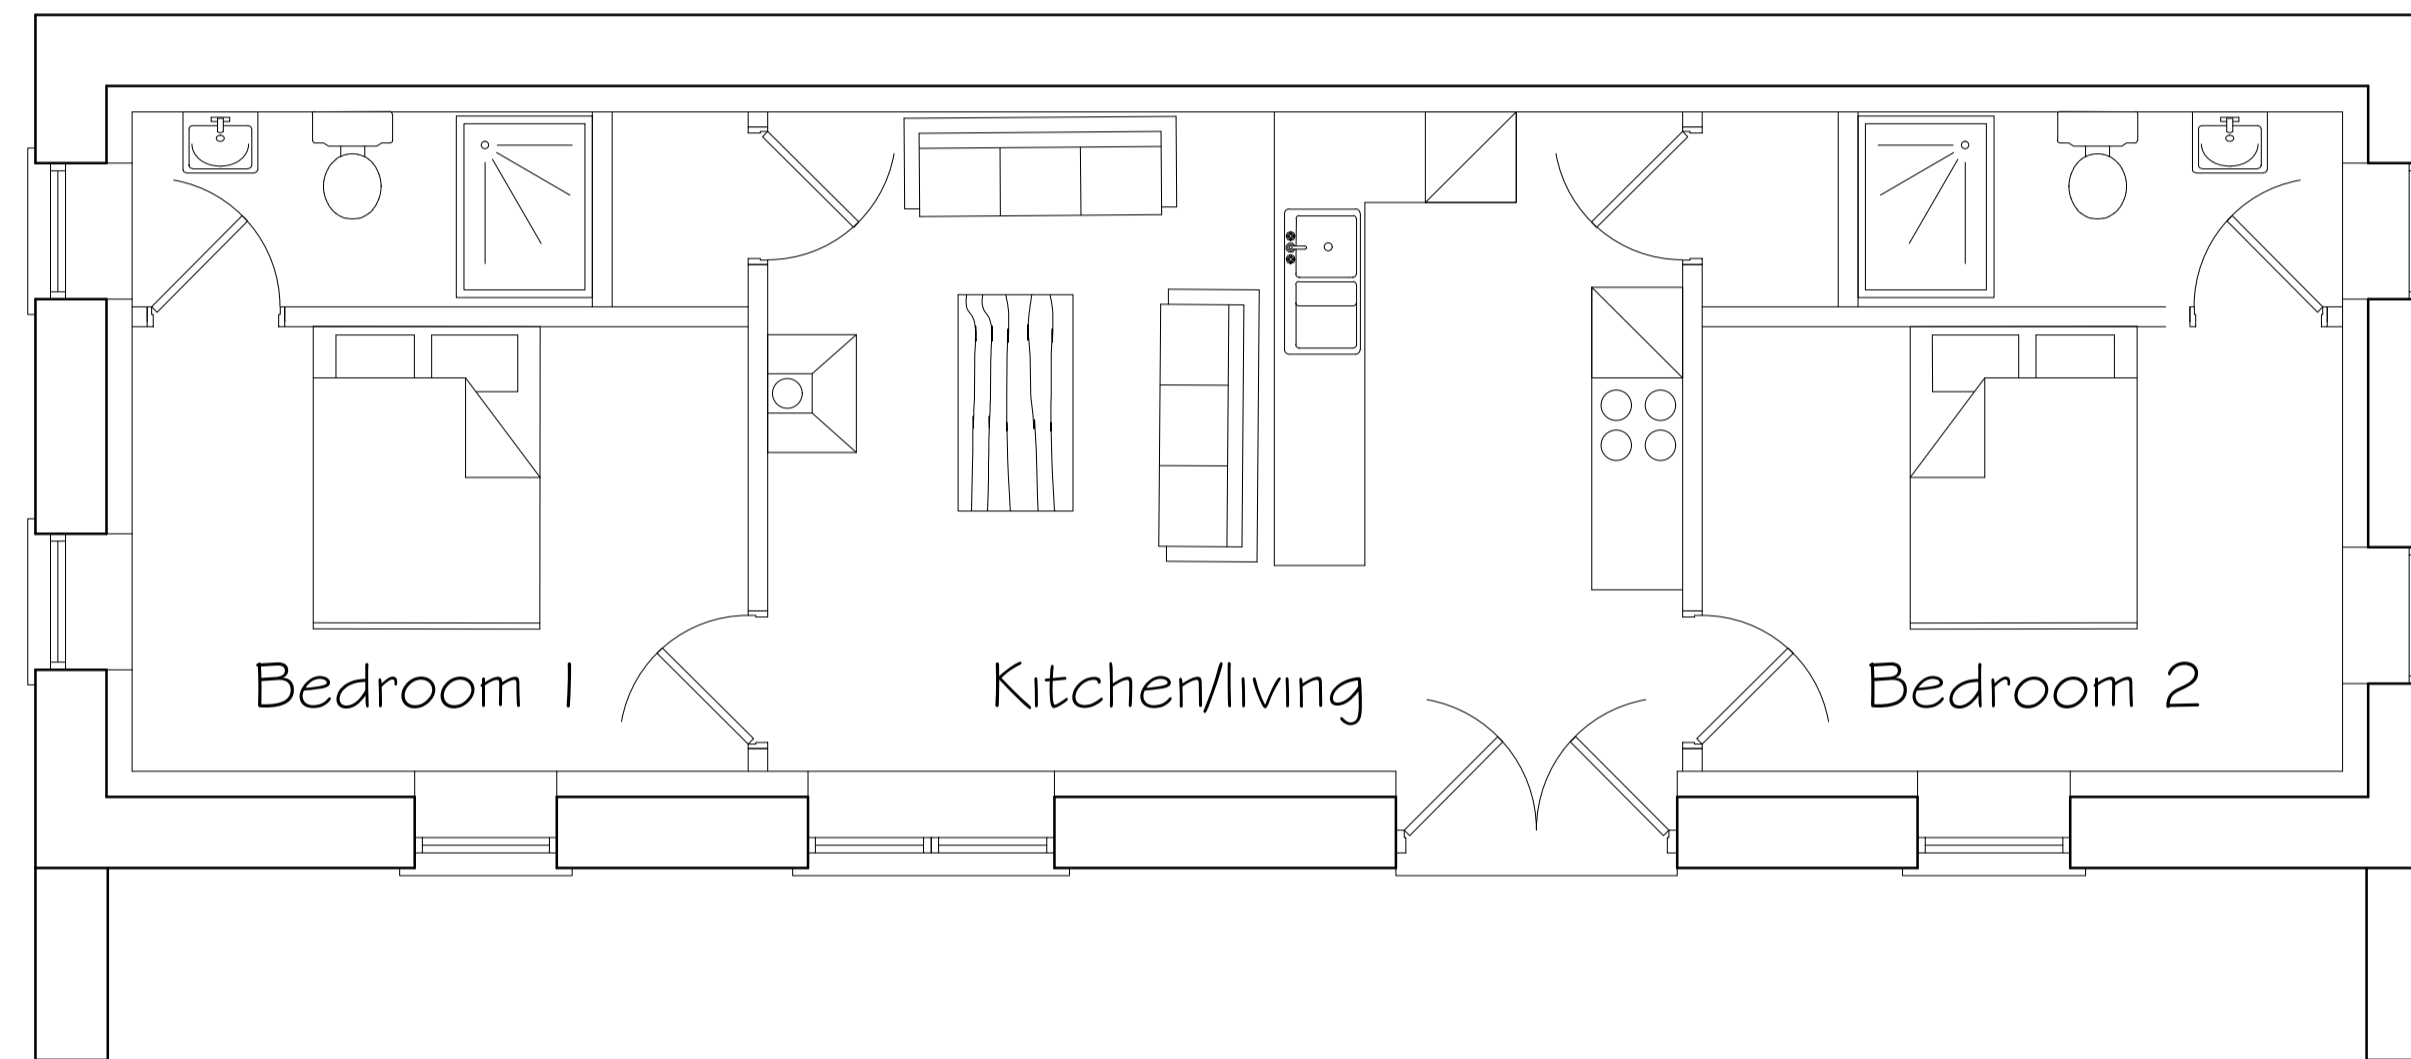

NORTH-EAST

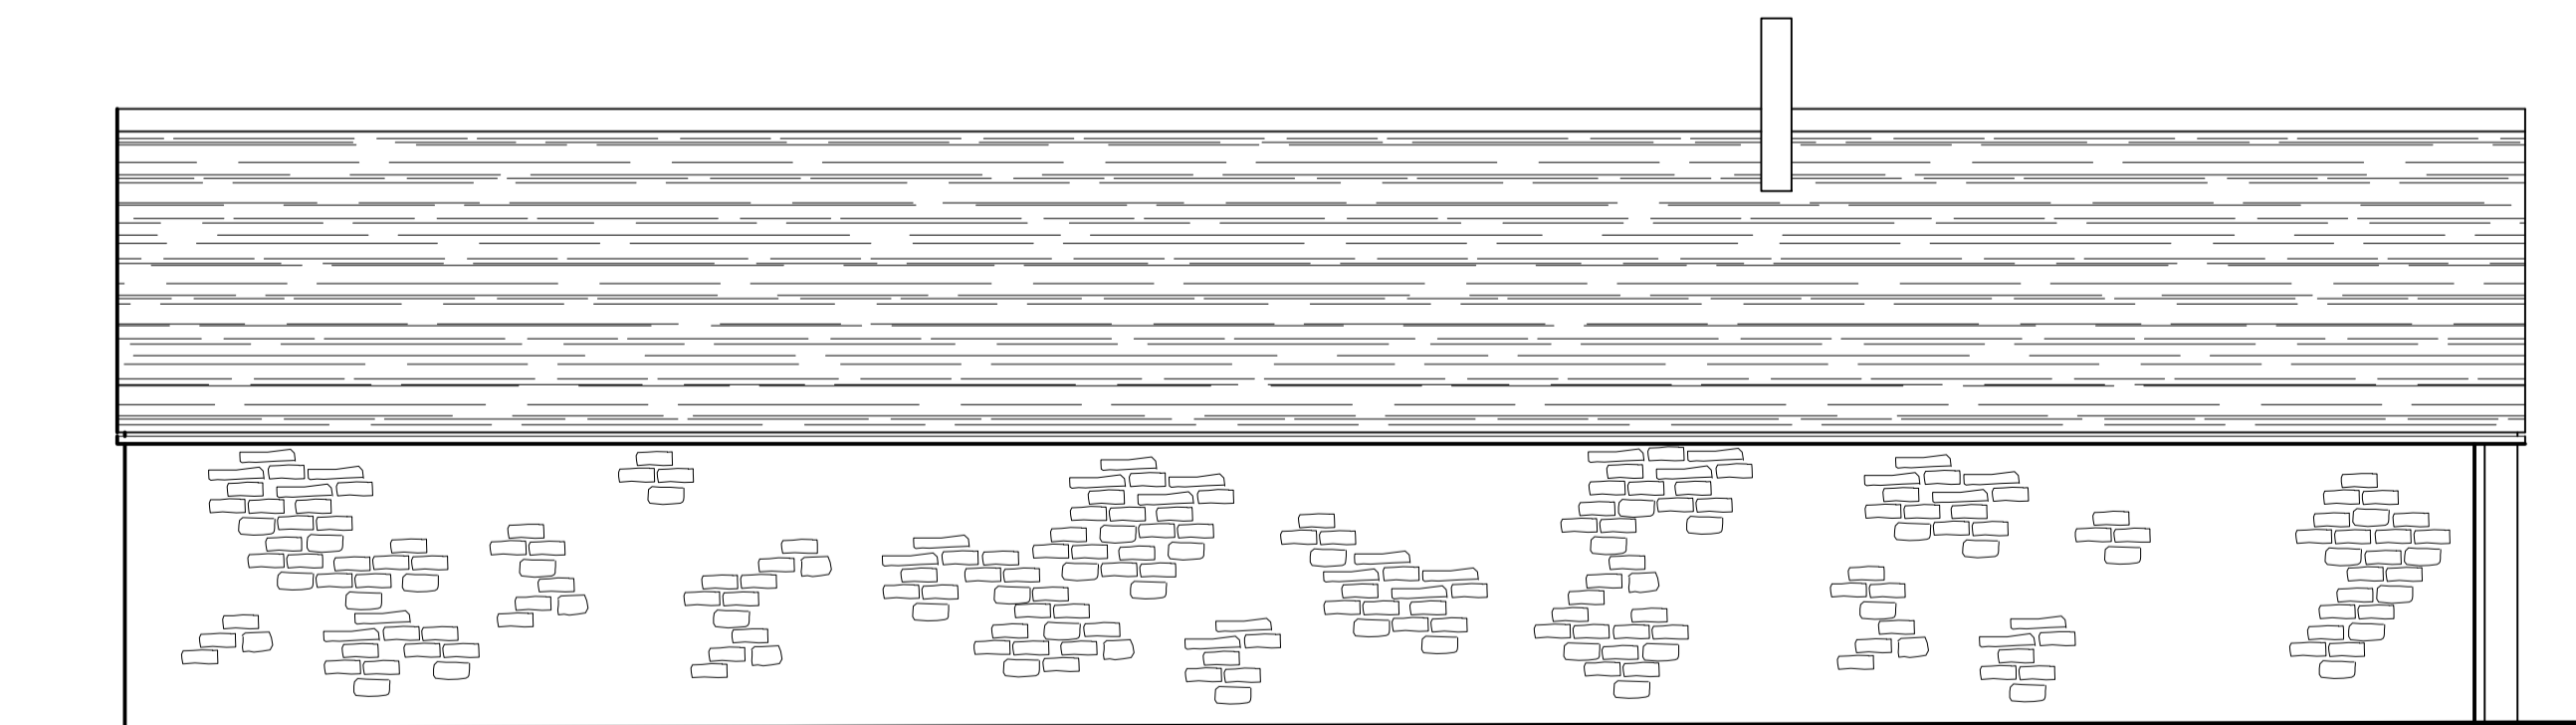

NORTH-WEST

DO NOT SCALE from this drawing,
only figured dimensions are to be taken from this drawing.
The Contractor must verify all dimensions on site must report any
discrepancies to the JohnsonClark before commencing work.
This drawing is COPYRIGHT and must not be reproduced
without consent of JohnsonClark

Rev	Description	Date
A	External materials amended	18.10.21

JohnsonClark
building surveys and architecture
www.johnsonclark.co.uk

PROJECT
**Old Joiners Shop
Lartington
Conversion to Dwelling**

TITLE
**Proposed floor plans and
Elevations**

CLIENT
Mr J PMayhew

DRAWN BY IRJ	CHECKED BY IRJ	DATE Oct 2021
SCALE (@ A1) 1 : 50	PROJECT NUMBER P1446	
RICS	DRAWING NUMBER 02	REV A