




OAKHILL ROAD

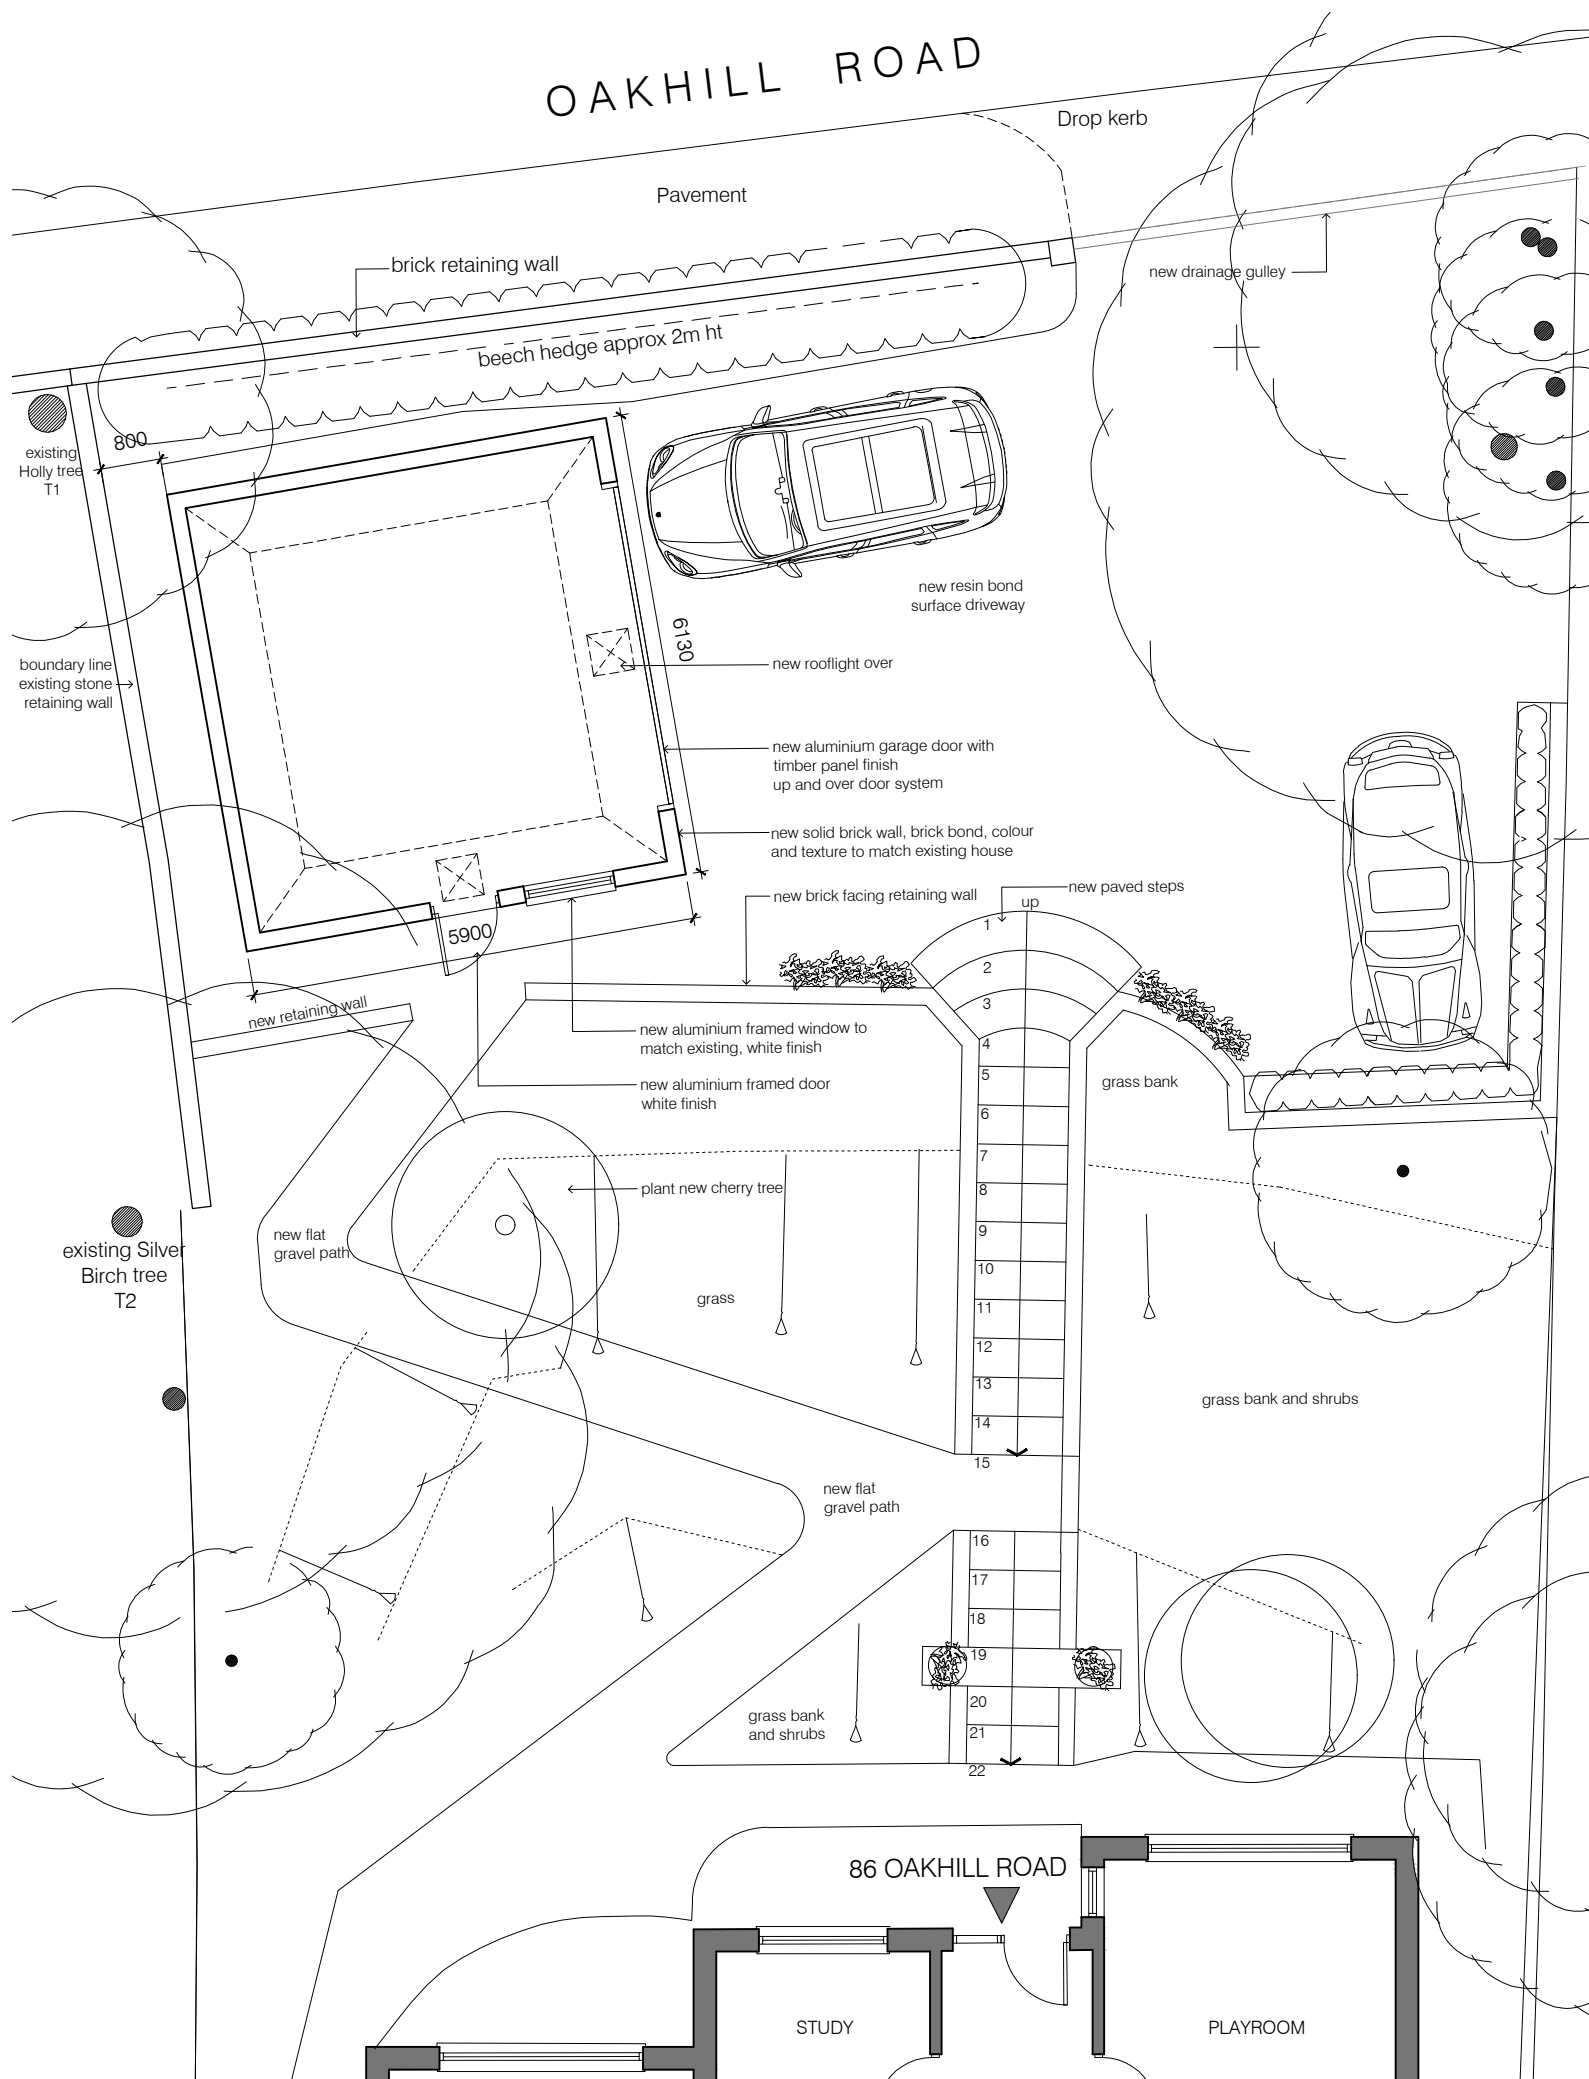

PROPOSED GROUND FLOOR PLAN - GARAGE

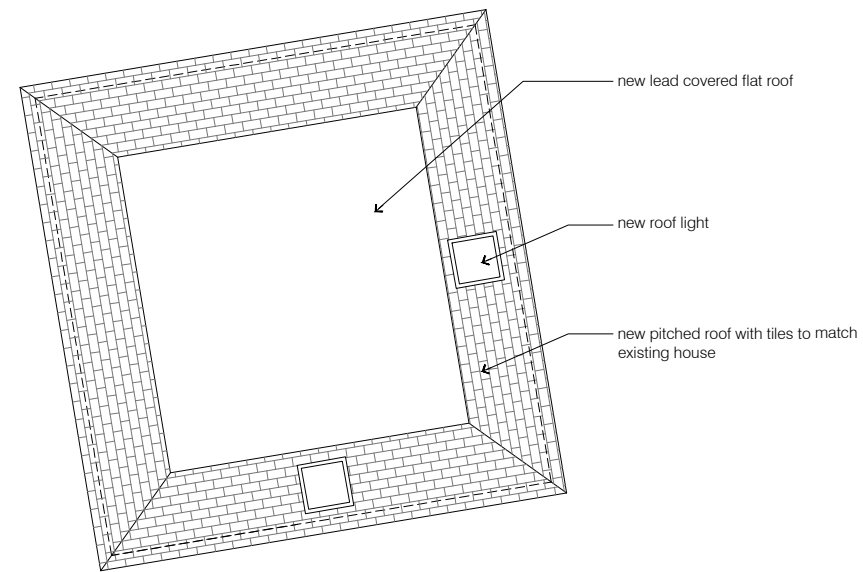


PROPOSED ROOF PLAN

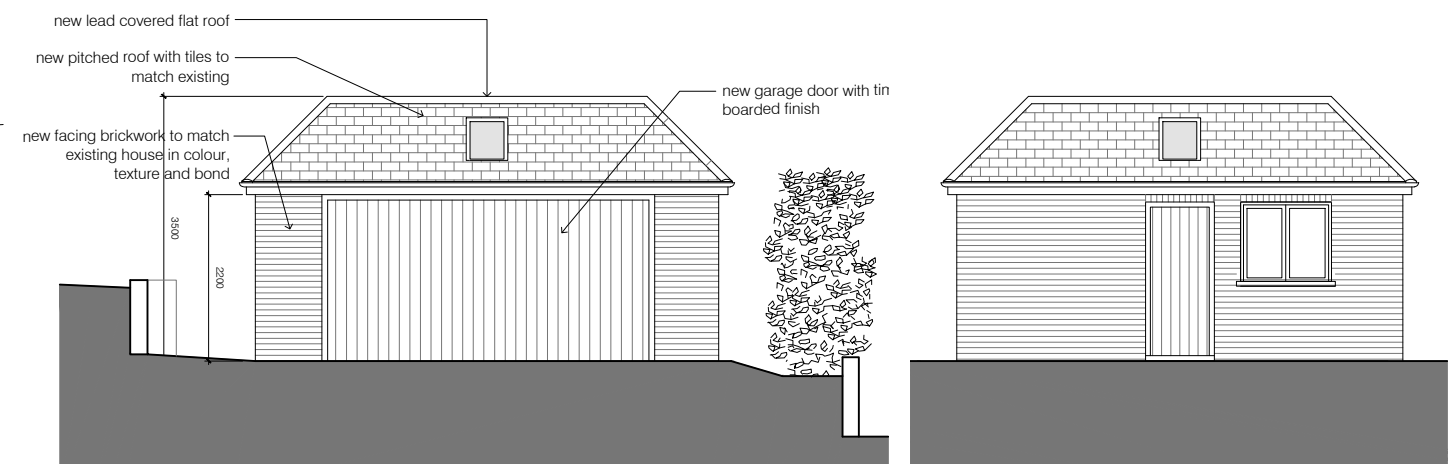


PROPOSED FRONT ELEVATION - GARAGE

PROPOSED SIDE ELEVATION - GARAGE

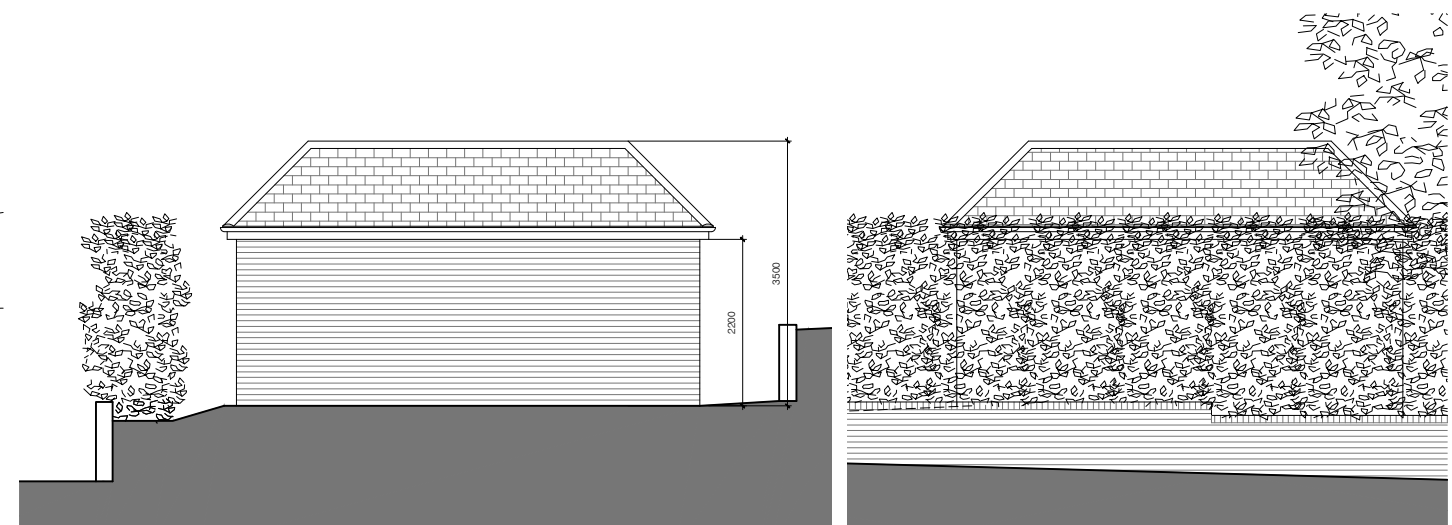

PROPOSED REAR ELEVATION - GARAGE

PROPOSED SIDE ELEVATION - GARAGE

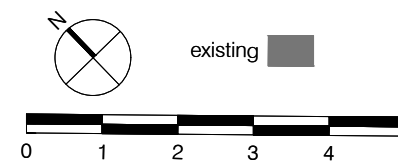

rev	date	description	drawn	checked
01				

job no. **1383**
86 Oakhill Road
Proposed Plans and Elevations - Garage
1:100@A3

P111