



PROPOSED GROUND FLOOR PLAN




PROPOSED ROOF PLAN

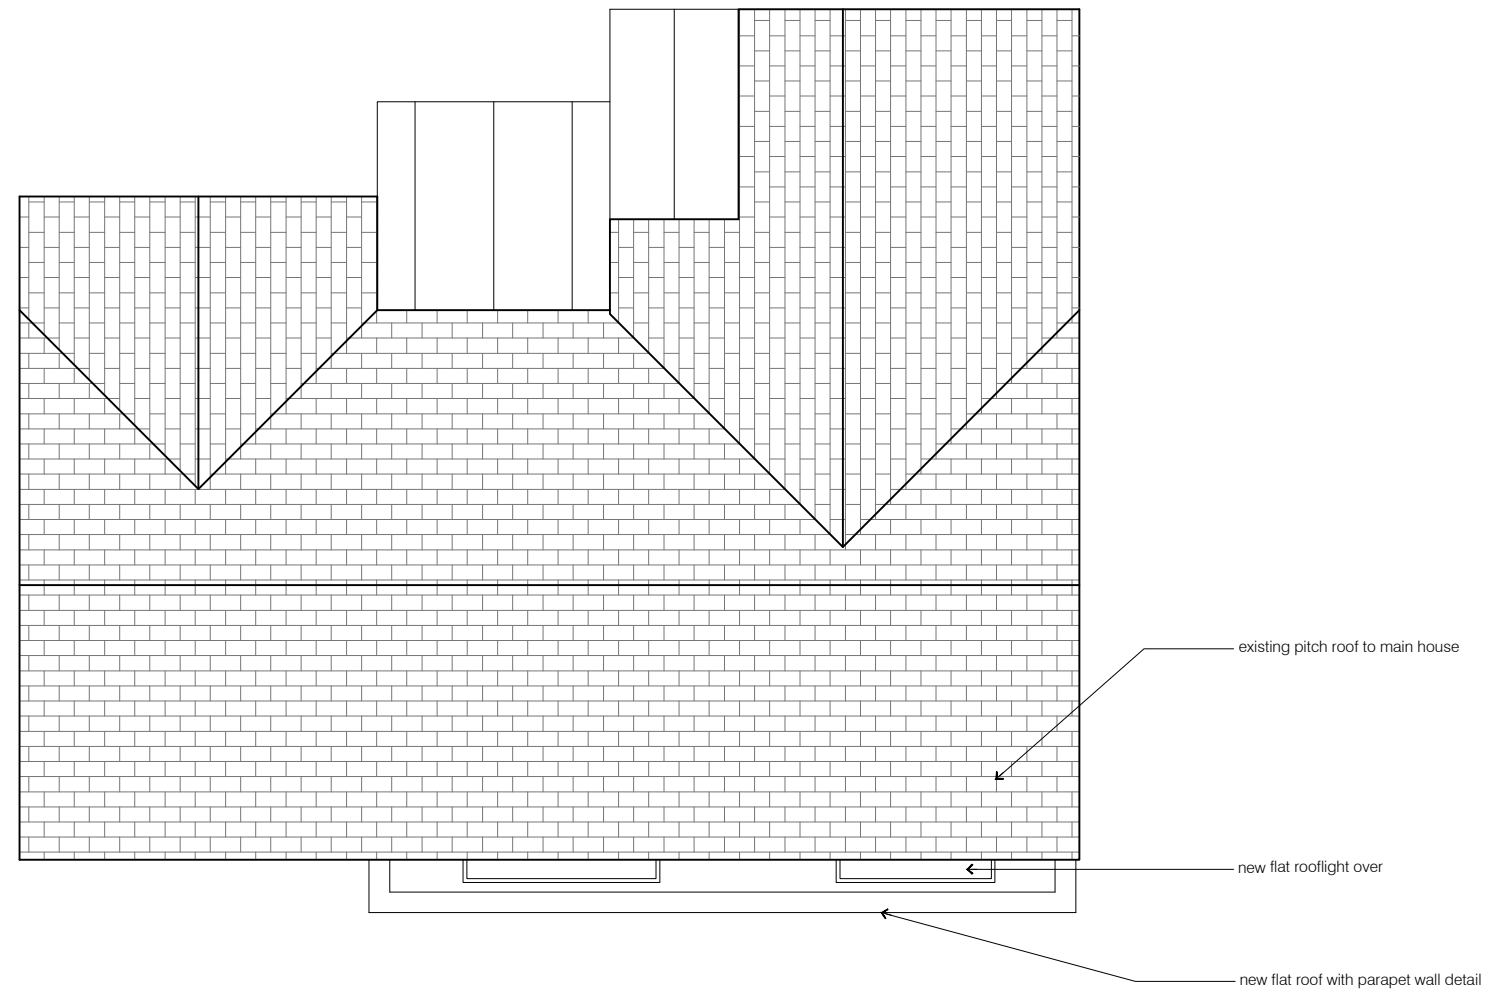


PROPOSED REAR ELEVATION

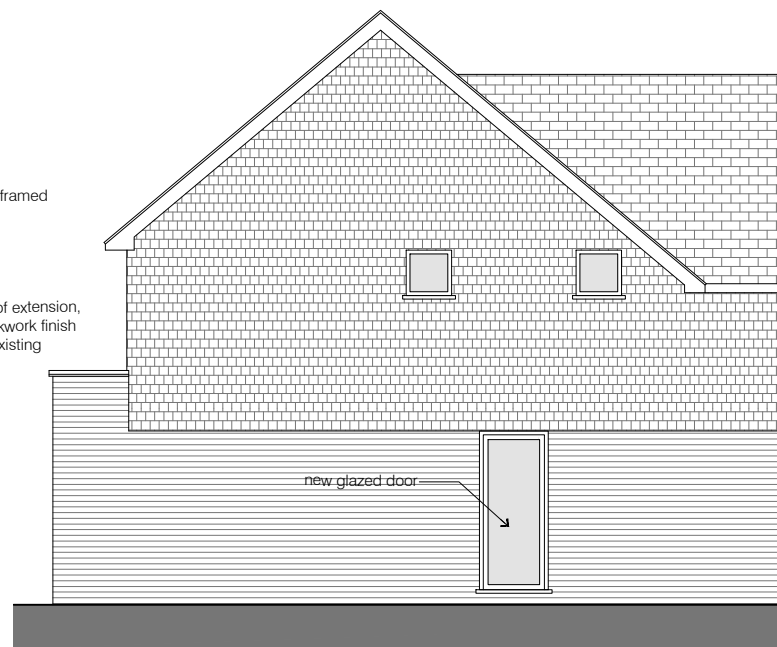

PROPOSED NW ELEVATION (PART OF)

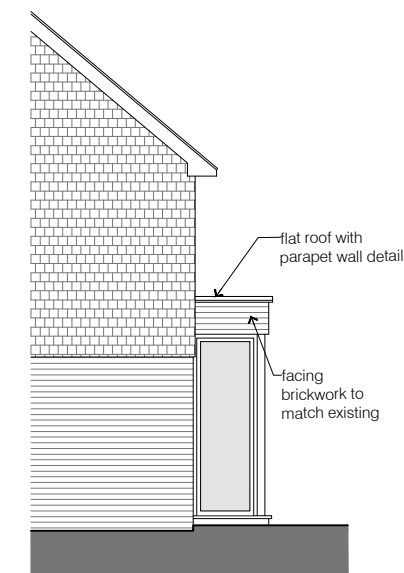

PROPOSED SE ELEVATION

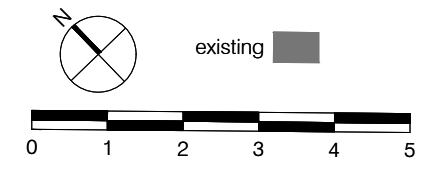

rev	date	description	drawn	checked
0				
<b>P110</b>		<b>1383</b> 86 Oakhill Road Proposed Plans and Elevations 1:100@A3		
<small>nadia ledger architects. 24 Bullfinch Lane, Sevenoaks            Kent TN13 2DY            do not scale from drawing</small>				