




DO NOT SCALE FROM THIS DRAWING.
 Except for planning purposes. All dimensions must be verified by the main contractor before the commencement on site of any item of work or the preparation of shop drawings for their own work or that of sub contractor or suppliers.
 This drawing is to be read in conjunction with all relevant documents. Any queries or discrepancies must be reported immediately to the architect.
 This document is copyright of Studio Hudson Ltd

Key	
	Planning Application Boundary
	Line of existing building
	Outline of existing trees and hedge screening



1 PLAN
 Proposed Site Plan
 SCALE 1: 200

 Scale 1:200
 0m 4m 8m 12m

 **STUDIO HUDSON** architects




Studio Hudson Ltd. 2 Wilman Road, Royal Tunbridge Wells, Kent. TN4 9AJ
 t: 01892 673 158 e: info@studio-hudson.co.uk
 www.studio-hudson.co.uk

For planning submission purposes only

Project: Phoenix Cottage Long Barn Road, Weald. TN14 6NH	Date: Oct 2021	
Drawing Title: Proposed Site Plan	Scale: Noted @A3	
Drawing Number: 21019-P-200	Rev: C	

C Canopy note added November 2021

DO NOT SCALE FROM THIS DRAWING.
 Except for planning purposes. All dimensions must be verified by the main contractor before the commencement on site of any item of work or the preparation of shop drawings for their own work or that of sub contractor or suppliers.
 This drawing is to be read in conjunction with all relevant documents. Any queries or discrepancies must be reported immediately to the architect.
 This document is copyright of Studio Hudson Ltd

Key	
	Planning Application Boundary
	Line of existing building
	Outline of existing trees and hedge screening



Conservation rooflight as approved pursuant to 2101850/LBCAL1




1 PLAN
 Proposed Roof Plan
 SCALE 1: 200



STUDIO HUDSON architects
 Studio Hudson Ltd, 2 Wilman Road, Royal Tunbridge Wells, Kent, TN4 9AJ
 t: 01892 673 158 e: info@studio-hudson.co.uk
 www.studio-hudson.co.uk


<i>For planning submission purposes only</i>				
Project:	Phoenix Cottage Long Barn Road, Weald, TN14 6NH		Date:	Oct 2021
Drawing Title:	Proposed Roof Plan		Scale:	Noted @A3
Drawing Number:	21019-P-201		Rev:	B

DO NOT SCALE FROM THIS DRAWING.
 Except for planning purposes. All dimensions must be verified by the main contractor before the commencement on site of any item of work or the preparation of shop drawings for their own work or that of sub contractor or suppliers.
 This drawing is to be read in conjunction with all relevant documents. Any queries or discrepancies must be reported immediately to the architect.
 This document is copyright of Studio Hudson Ltd

 Key	
	Planning Application Boundary
	Line of existing building
	Outline of existing trees and hedge screening



A **DETAIL**
 Proposed Internal Pocket Door (Frosted Glass)

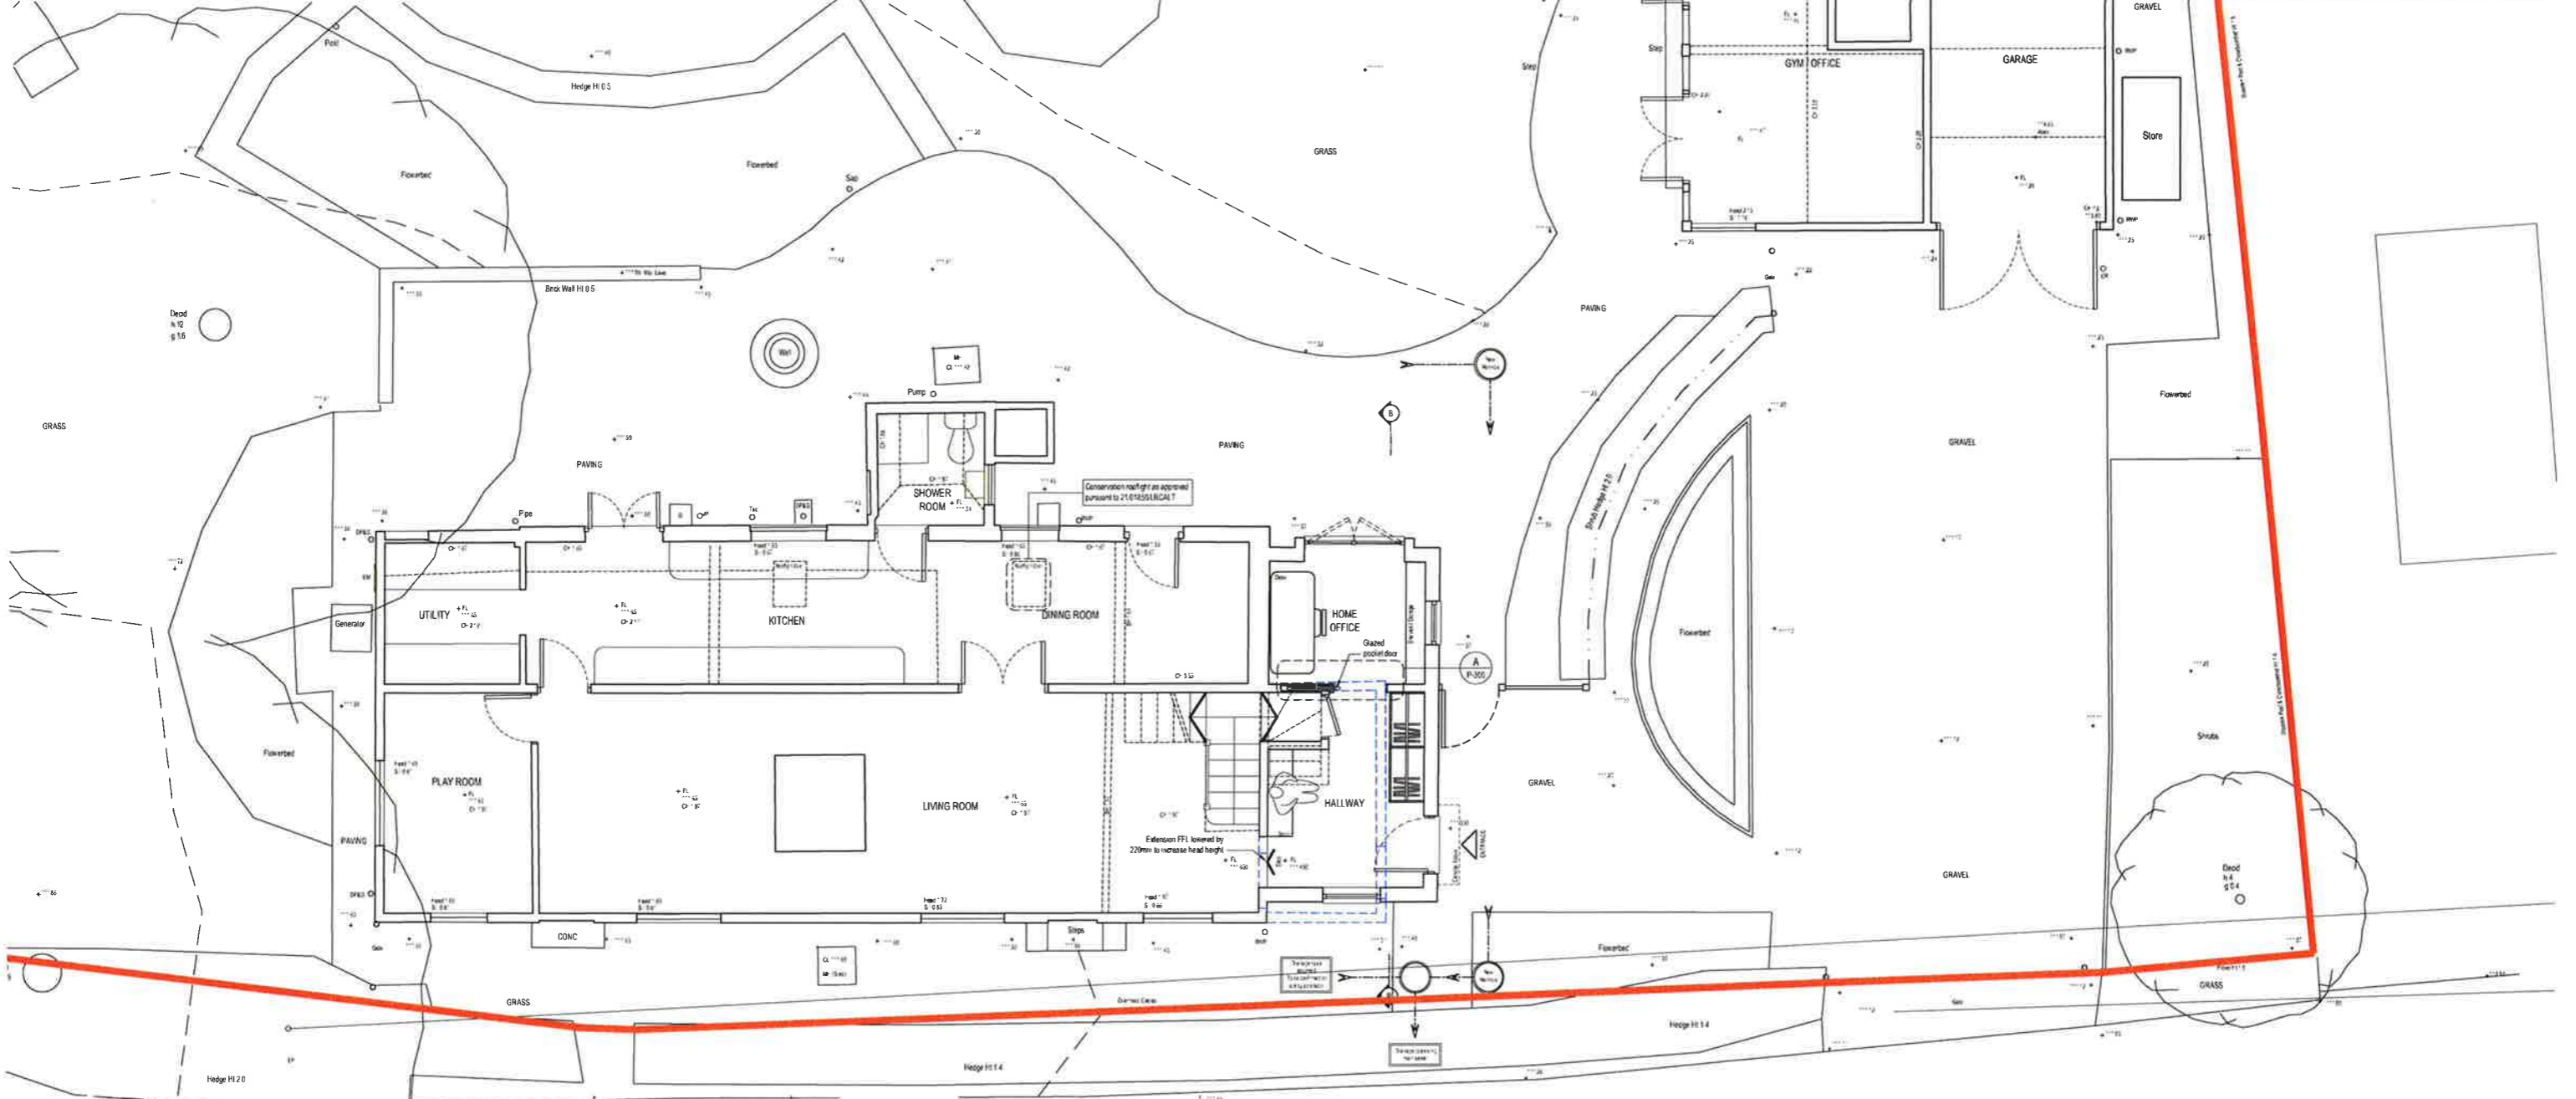


1 **PLAN**
 Proposed Ground Floor Plan

Scale 1:100
 0m 2m 4m 6m






STUDIO HUDSON architects
 Studio Hudson Ltd. > Wilman Road, Royal Tunbridge Wells, Kent. TN4 9AJ
 t: 01892 673 158 e: info@studio-hudson.co.uk
 www.studio-hudson.co.uk

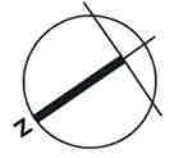For planning submission purposes only


Project: Phoenix Cottage		Date: Oct 2021	
Location: Long Barn Road, Weald, TN14 6NH		Scale: Noted @A3	
Drawing Title: Proposed Plans		Rev: B	
Drawing Number: 21019-P-300		Issued for Planning: November 2021	

DO NOT SCALE FROM THIS DRAWING.
 Except for planning purposes. All dimensions must be verified by the main contractor before the commencement on site of any item of work or the preparation of shop drawings for their own work or that of sub-contractor or suppliers.
 This drawing is to be read in conjunction with all relevant documents. Any queries or discrepancies must be reported immediately to the architect.
 This document is copyright of Studio Hudson Ltd


Key	
	Planning Application Boundary
	Line of existing building

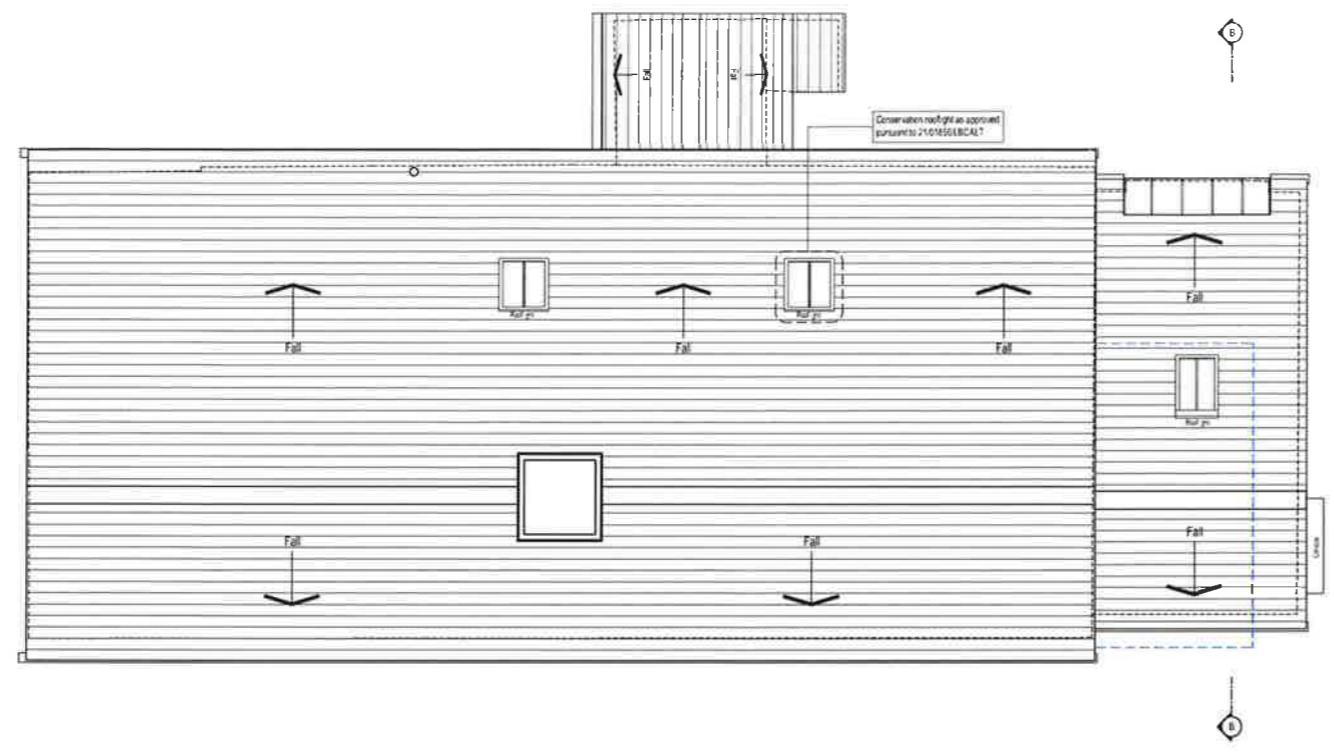

3 PLAN
Proposed Roof Plan

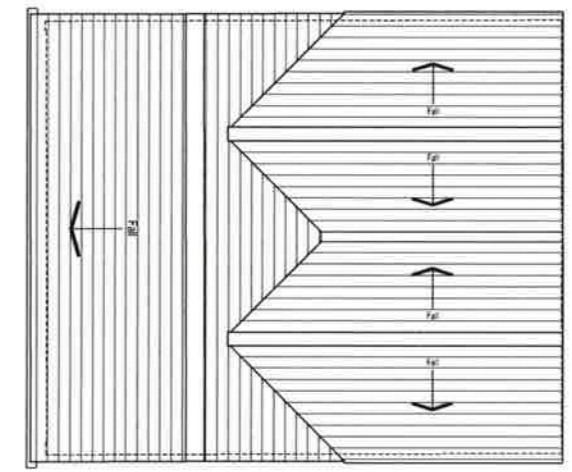

2 PLAN
Existing First Outbuilding Roof Plan (No Change)

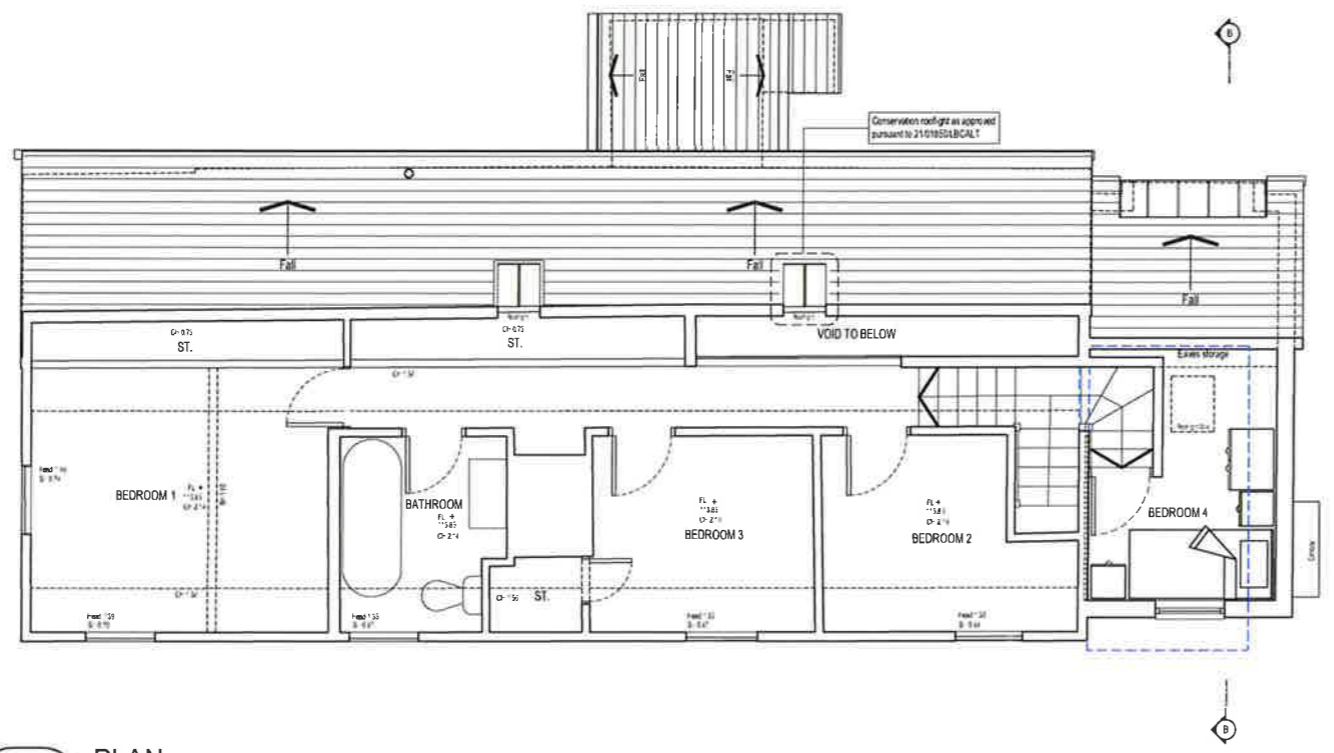


1 PLAN
Proposed First Floor Plan

Scale 1:100

 **STUDIO HUDSON architects**
 Studio Hudson Ltd, 2 Wilman Road, Royal Tunbridge Wells, Kent, TN4 9AJ
 t: 01892 673 358 e: info@studio-hudson.co.uk
 www.studio-hudson.co.uk

For planning submission purposes only

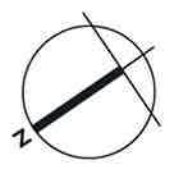Project: Phoenix Cottage Long Barn Road, Weald, TN14 6NH		Date: Oct 2021	
Drawing Title: Proposed Plans		Scale: Noted @A3	
Drawing Number: 21019-P-301		Rev: B	
Scale: 1:100		Issued for Planning: November 2021	

DO NOT SCALE FROM THIS DRAWING.
 Except for planning purposes. All dimensions must be verified by the main contractor before the commencement on site of any item of work or the preparation of shop drawings for their own work or that of sub-contractor or suppliers.
 This drawing is to be read in conjunction with all relevant documents. Any queries or discrepancies must be reported immediately to the architect.
 This document is copyright of Studio Hudson Ltd.


Key

- Planning Application Boundary
- - - - Line of existing building


Materials Key

- ① Red multi-stock facing brickwork
- ② White painted facing brickwork
- ③ White painted timber cladding
- ④ Plain clay roof tiles
- ⑤ White painted timber windows
- ⑥ Green painted timber doors
- ⑦ Black UPVC gutters and downpipes
- ⑧ Natural finish oak timber
- ⑨ Conservation style rooflight

Example of lead lined head detail to patio doors

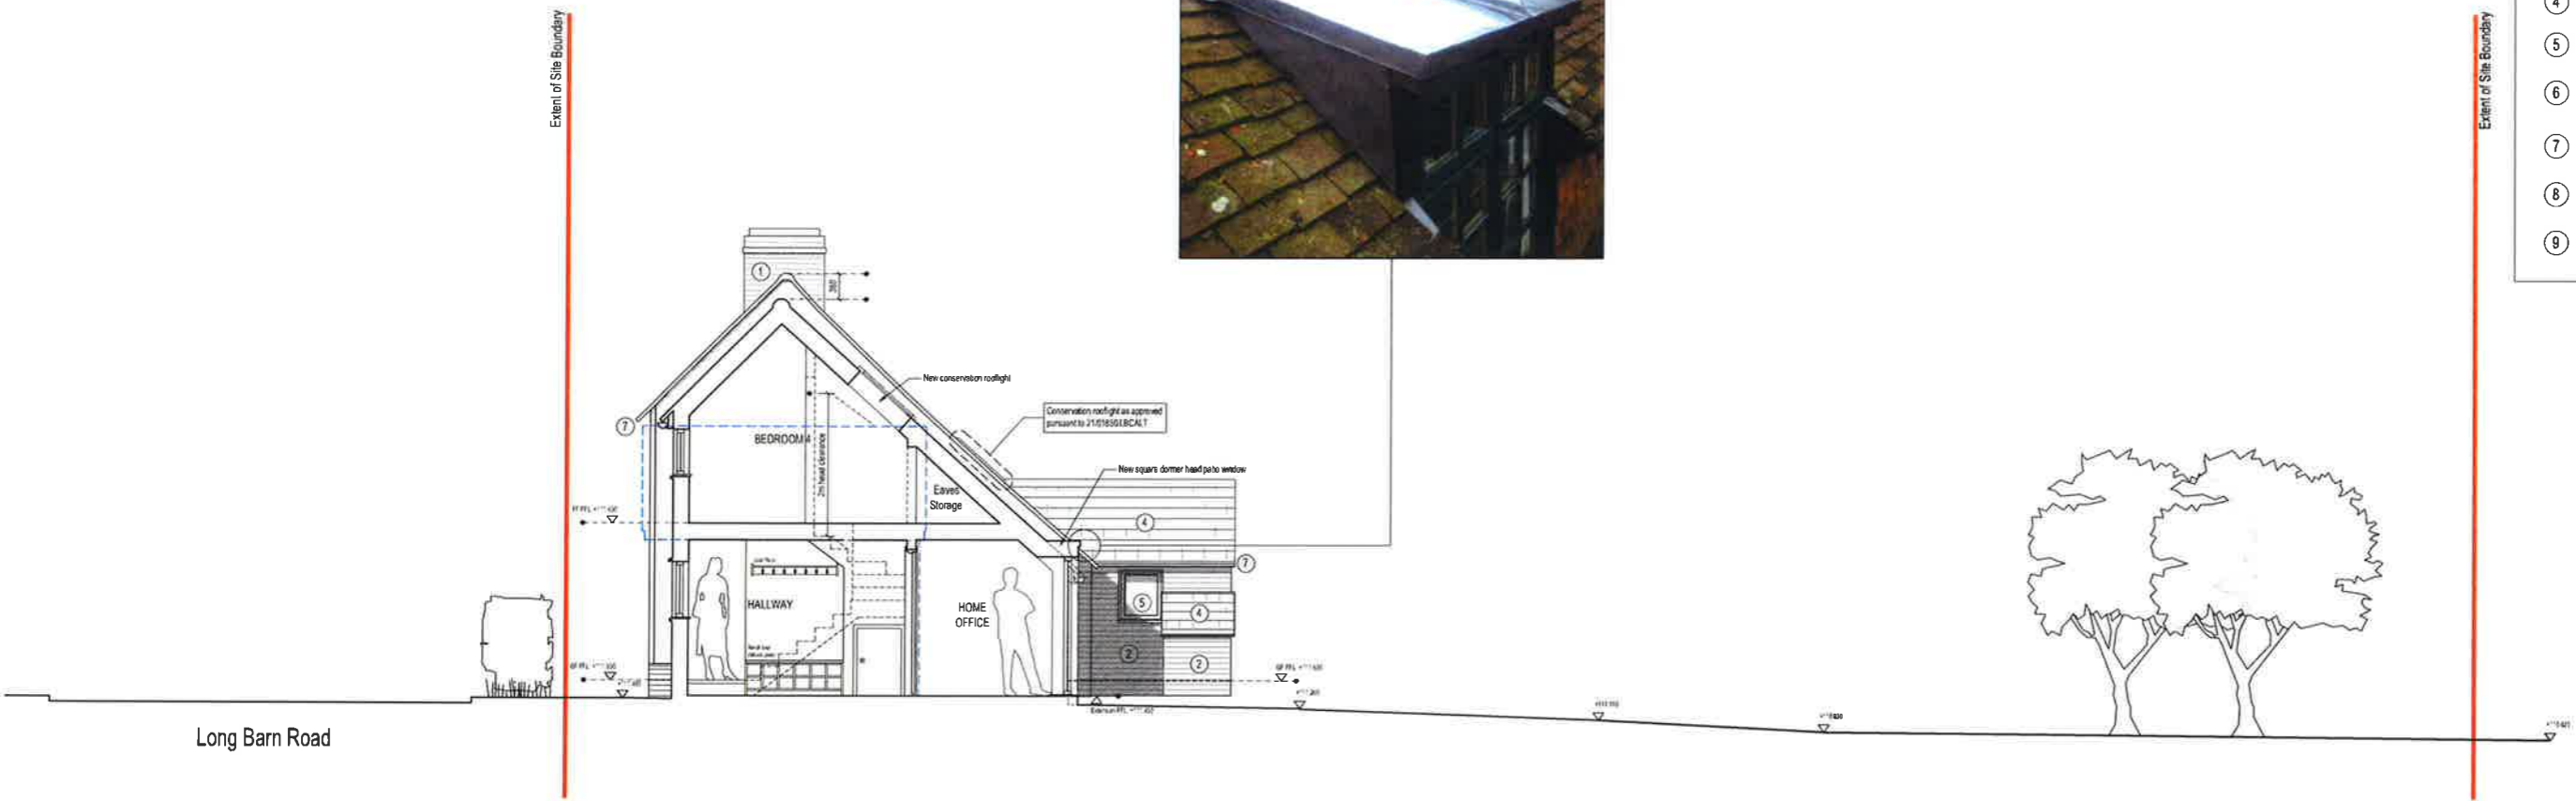

BB SECTION
 Proposed Section BB

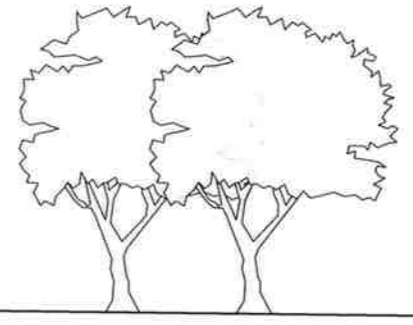

Scale 1:100

STUDIO HUDSON architects



Studio Hudson Ltd. 2 Wilman Road, Royal Tunbridge Wells, Kent. TN4 9AJ
 t: 01892 673 158 e: info@studio-hudson.co.uk
 www.studio-hudson.co.uk

For planning submission purposes only

Project:	Phoenix Cottage Long Barn Road, Weald. TN14 6NH	Date:	Oct 2021	Annotation amended:	November 2021
Drawing Title:	Proposed Section BB	Scale:	Noted @A3		
Drawing Number:	21019-P-700	Rev:	D		

DO NOT SCALE FROM THIS DRAWING.
 Except for planning purposes. All dimensions must be verified by the main contractor before the commencement on site of any item of work or the preparation of shop drawings for their own work or that of sub-contractor or suppliers.
 This drawing is to be read in conjunction with all relevant documents. Any queries or discrepancies must be reported immediately to the architect.
 This document is copyright of Studio Hudson Ltd.

Key

-  Planning Application Boundary
-  Line of existing building

Materials Key

- ① Red multi-stock facing brickwork
- ② White painted facing brickwork
- ③ White painted timber cladding
- ④ Plain clay roof tiles
- ⑤ White painted timber windows
- ⑥ Green painted timber doors
- ⑦ Black UPVC gutters and downpipes
- ⑧ Natural finish oak timber
- ⑨ Conservation style rooflight



1 ELEVATION
 Proposed Western Front Elevation

Scale 1:100
 0m 2m 4m 6m

 **STUDIO HUDSON** architects

Studio Hudson Ltd. 2 Wilman Road, Royal Tunbridge Wells, Kent. TN4 9AJ
 t: 01892 673 158 e: info@studio-hudson.co.uk
 www.studio-hudson.co.uk

For planning submission purposes only

A		Issued for discussion		Nov 2021
Project:	Phoenix Cottage Long Barn Road, Weald. TN14 6NH	Date:	Oct 2021	
Drawing Title:	Proposed Elevations	Scale:	Noted @A3	
Drawing Number:	21019-P-800	Rev:	A	