



DO NOT SCALE FROM THIS DRAWING.
 Except for planning purposes. All dimensions must be verified by the main contractor before the commencement on site of any item of work or the preparation of shop drawings for their own work or that of sub-contractor or suppliers.
 This drawing is to be read in conjunction with all relevant documents.
 Any queries or discrepancies must be reported immediately to the architect.
 This document is copyright of Studio Hudson Ltd.

Key	
	Planning Application Boundary

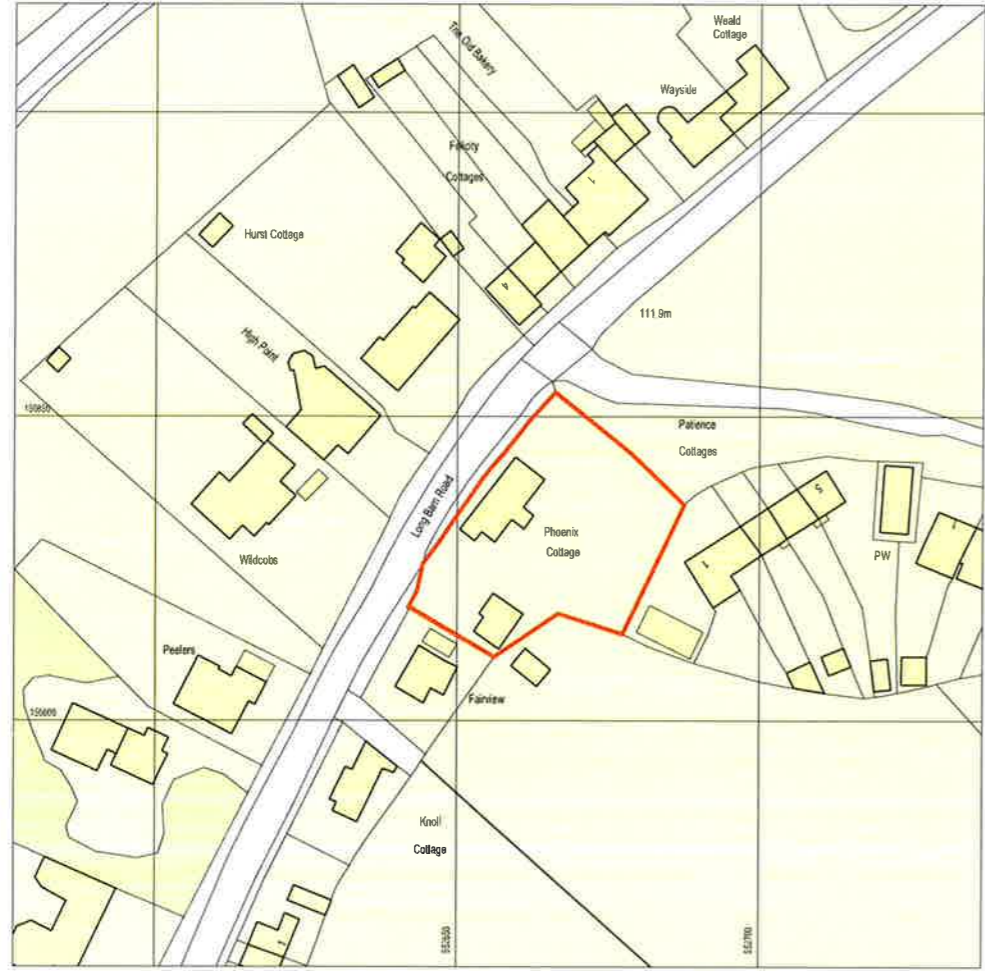

1 PLAN
 LOCATION PLAN

 


For planning submission purposes only




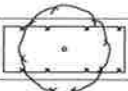
Studio Hudson Ltd, 2 Wilman Road, Royal Tunbridge Wells, Kent. TN4 9AJ
 t: 01892 673 158 e: info@studio-hudson.co.uk
 www.studio-hudson.co.uk

Project:	Phoenix Cottage	Date:	Sept 2021
	Long Barn Road, Weald. TN14 6NH	Scale:	Noted @ A4
Drawing Title:	Location Plan	Rev:	-
Drawing Number:	21019-E-100		

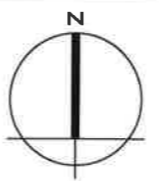

Issued for discussion September 2021

DO NOT SCALE FROM THIS DRAWING
 Except for planning purposes. All dimensions must be verified by the main contractor before the commencement on site of any item of work or the preparation of shop drawings for their own work or that of sub-contractor or suppliers.
 This drawing is to be read in conjunction with all relevant documents. Any queries or discrepancies must be reported immediately to the architect.
 This document is copyright of Studio Hudson Ltd.


Key	
	Planning Application Boundary
	Outline of existing trees and hedge screening




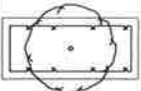
1 PLAN
 Existing Site Plan SCALE 1: 200



 STUDIO HUDSON architects
 Studio Hudson Ltd. 2 Wilman Road, Royal Tunbridge Wells, Kent. TN4 9AJ
 t: 01892 673 158 e: info@studio-hudson.co.uk
 www.studio-hudson.co.uk
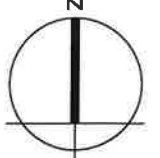
<i>For planning submission purposes only</i>			
Issued for discussion Oct 2021			
Project:	Phoenix Cottage	Date:	Oct 2021
Long Barn Road, Weald. TN14 6NH		Scale:	Noted @A3
Drawing Title:	Existing Site Plan	Rev:	-
Drawing Number:	21019-E-200		

DO NOT SCALE FROM THIS DRAWING
 Except for planning purposes. All dimensions must be verified by the main contractor before the commencement on site of any item of work or the preparation of shop drawings for their own work or that of sub-contractor or suppliers.
 This drawing is to be read in conjunction with all relevant documents. Any queries or discrepancies must be reported immediately to the architect.
 This document is copyright of Studio Hudson Ltd.

Key	
	Planning Application Boundary
	Outline of existing trees and hedge screening



1 PLAN
 Existing Roof Plan
 SCALE 1: 200




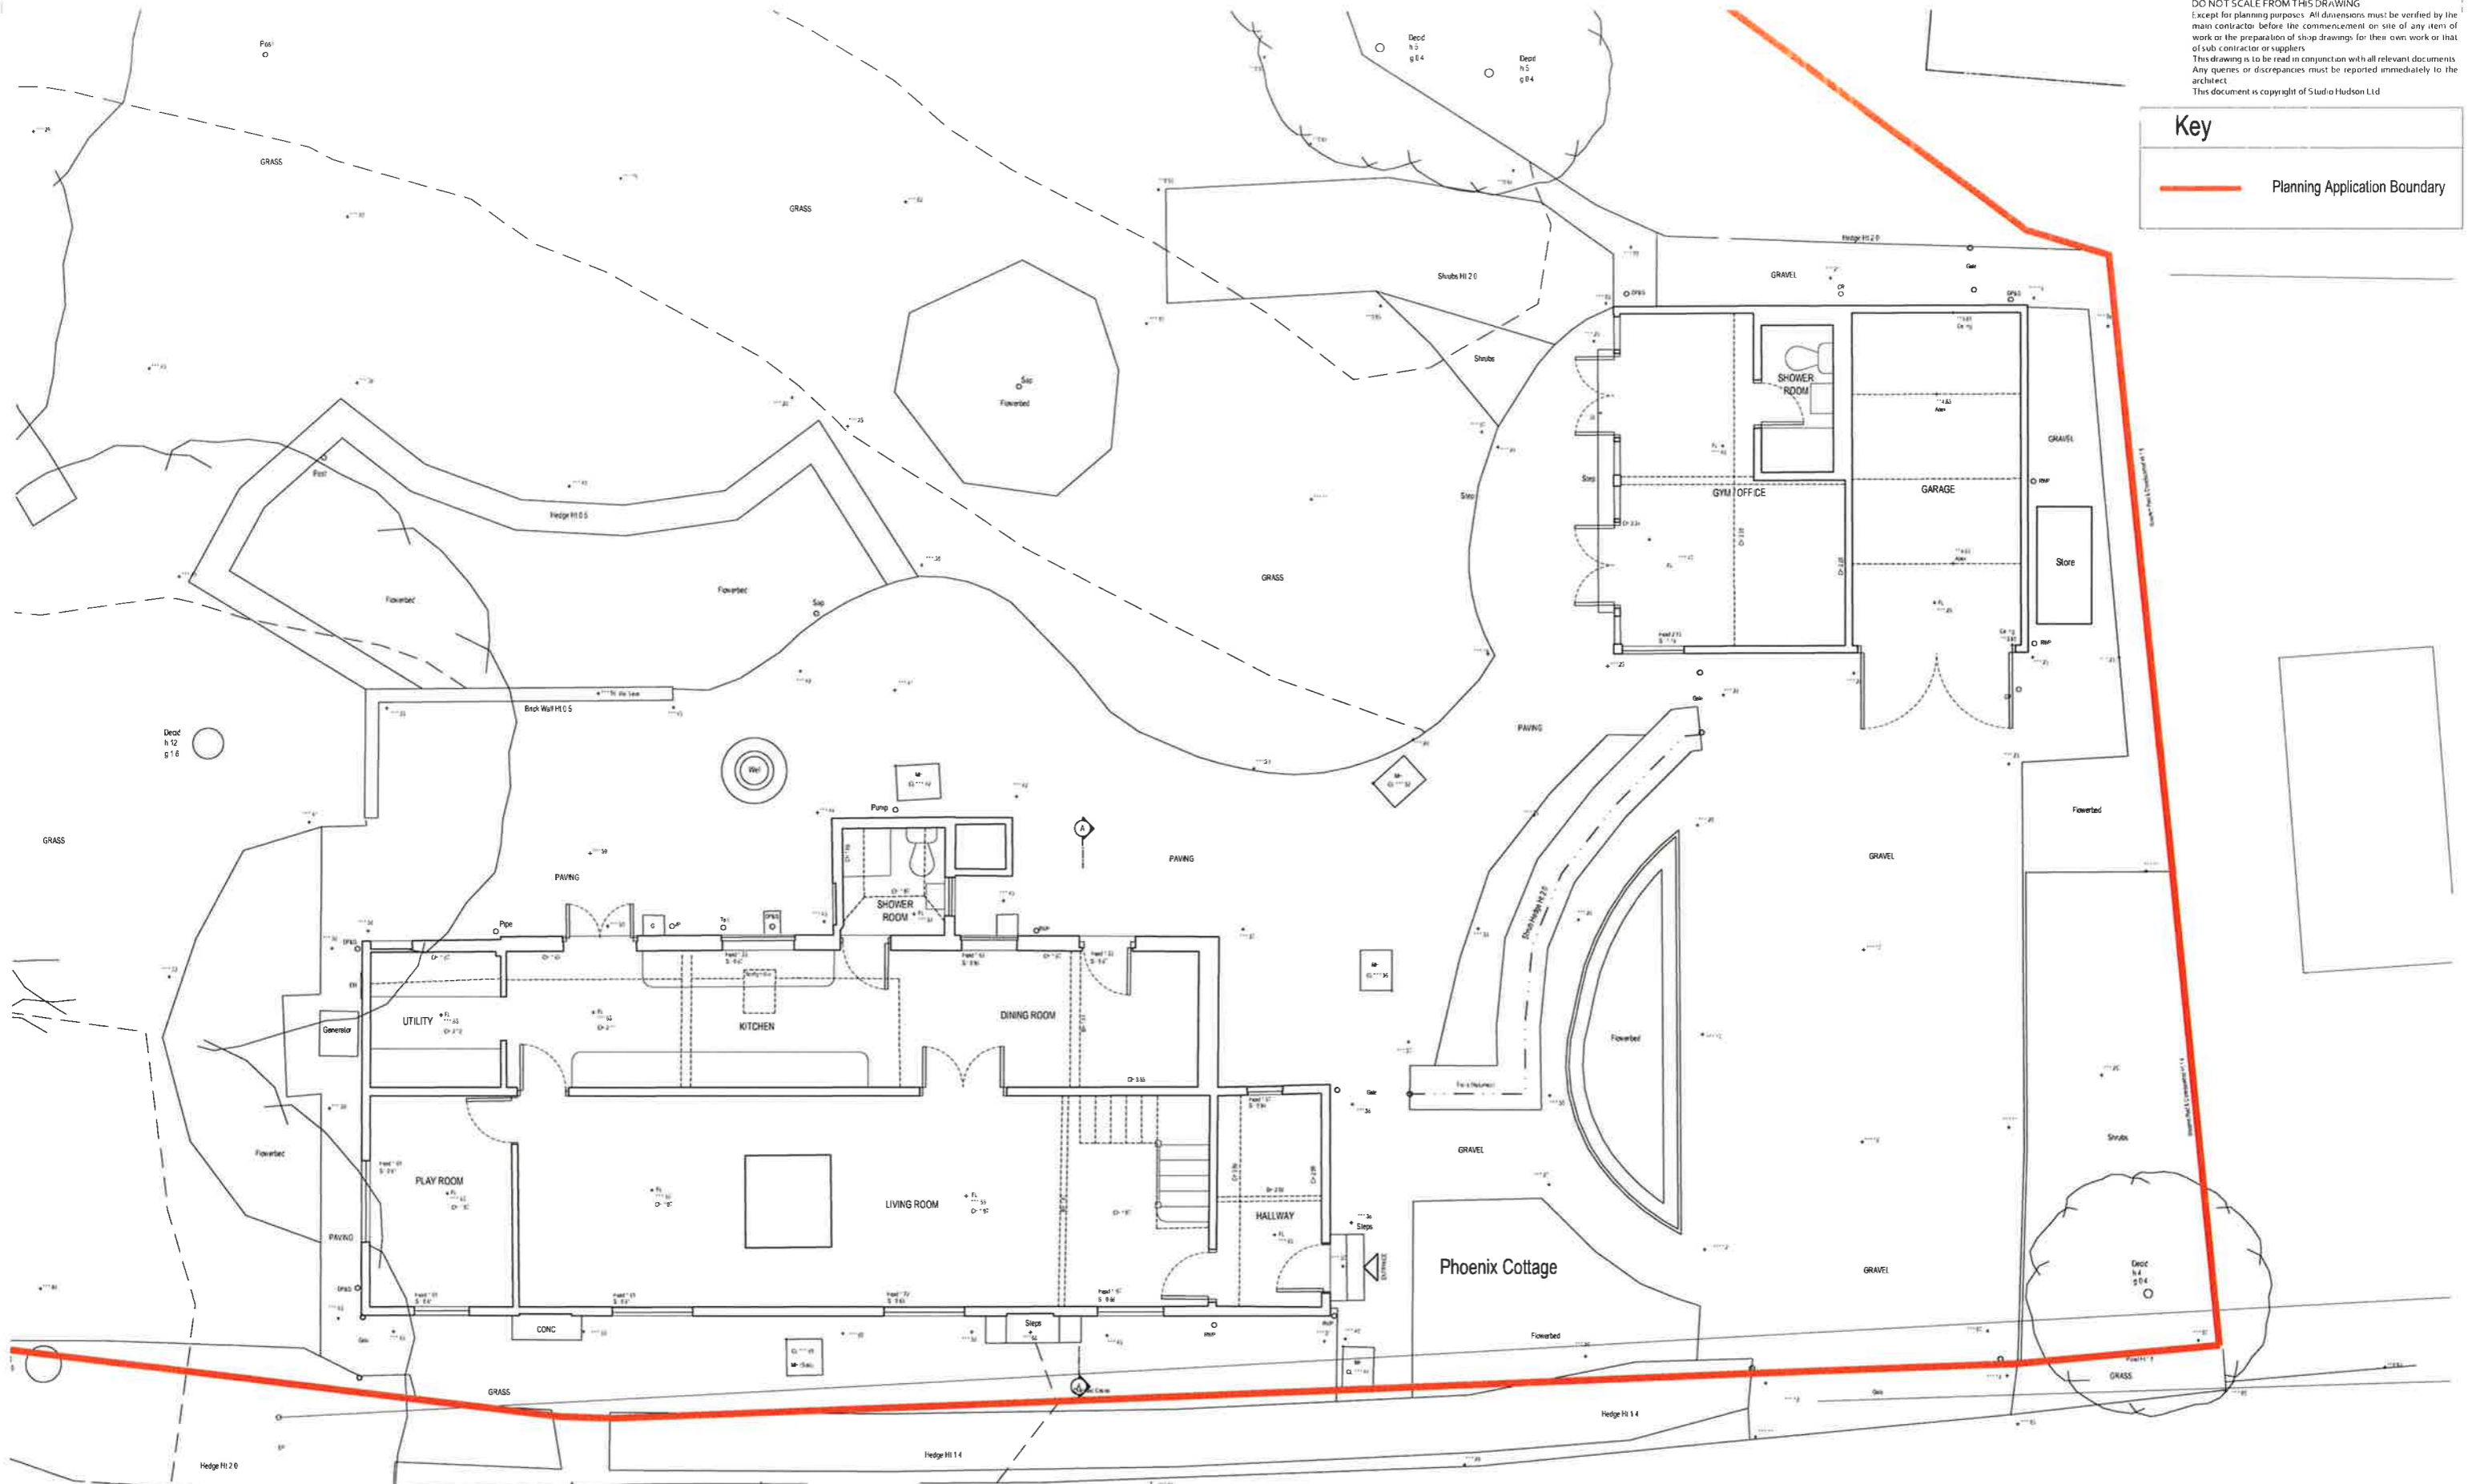
 **STUDIO HUDSON** architects
 Studio Hudson Ltd 2 Wilman Road, Royal Tunbridge Wells, Kent. TN4 9AJ
 t: 01892 673 158 e: info@studio-hudson.co.uk
 www.studio-hudson.co.uk

<i>For planning submission purposes only</i>		
Issued for discussion Oct 2021		
Project:	Phoenix Cottage Long Barn Road, Weald. TN14 6NH	Date: Oct 2021
Drawing Title:	Existing Roof Plan	Scale: Noted @A3
Drawing Number:	21019-E-201	Rev: -

DO NOT SCALE FROM THIS DRAWING
 Except for planning purposes. All dimensions must be verified by the main contractor before the commencement on site of any item of work or the preparation of shop drawings for their own work or that of sub contractor or suppliers.
 This drawing is to be read in conjunction with all relevant documents. Any queries or discrepancies must be reported immediately to the architect.
 This document is copyright of Studio Hudson Ltd

Key


 Planning Application Boundary



1 PLAN
 Existing Ground Floor Plan

Scale 1:100


 **STUDIO HUDSON architects**
 Studio Hudson Ltd, 2 Wilman Road, Royal Tunbridge Wells, Kent, TN4 9AJ
 t: 01892 673 158 e: info@studio-hudson.co.uk
 www.studio-hudson.co.uk

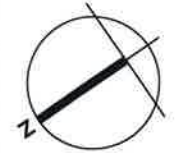For planning submission purposes only
 Issued for discussion Oct 2021
 Project: Phoenix Cottage
 Long Barn Road, Weald, TN14 6NH
 Date: Oct 2021
 Drawing Title: Existing Plans
 Scale: Noted @A3
 Drawing Number: 21019-E-300
 Rev: -


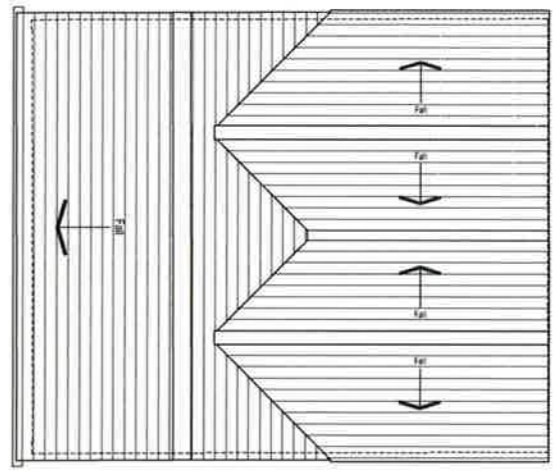
DO NOT SCALE FROM THIS DRAWING
 Except for planning purposes. All dimensions must be verified by the main contractor before the commencement or size of any item of work or the preparation of shop drawings for their own work or that of sub contractor or suppliers
 This drawing is to be read in conjunction with all relevant documents. Any queries or discrepancies must be reported immediately to the architect.
 This document is copyright of Studio Hudson Ltd

Key


 Planning Application Boundary

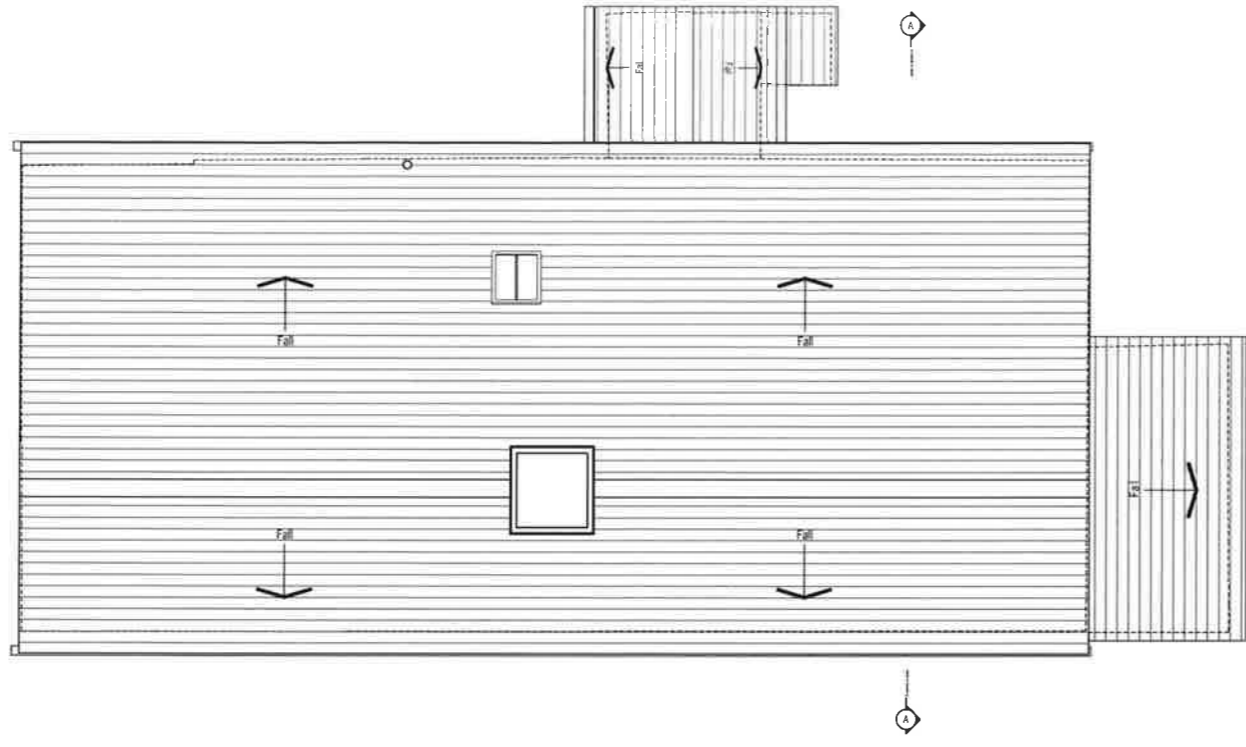

3 PLAN
 Existing Roof Plan



2 PLAN
 Existing First Outbuilding Roof Plan

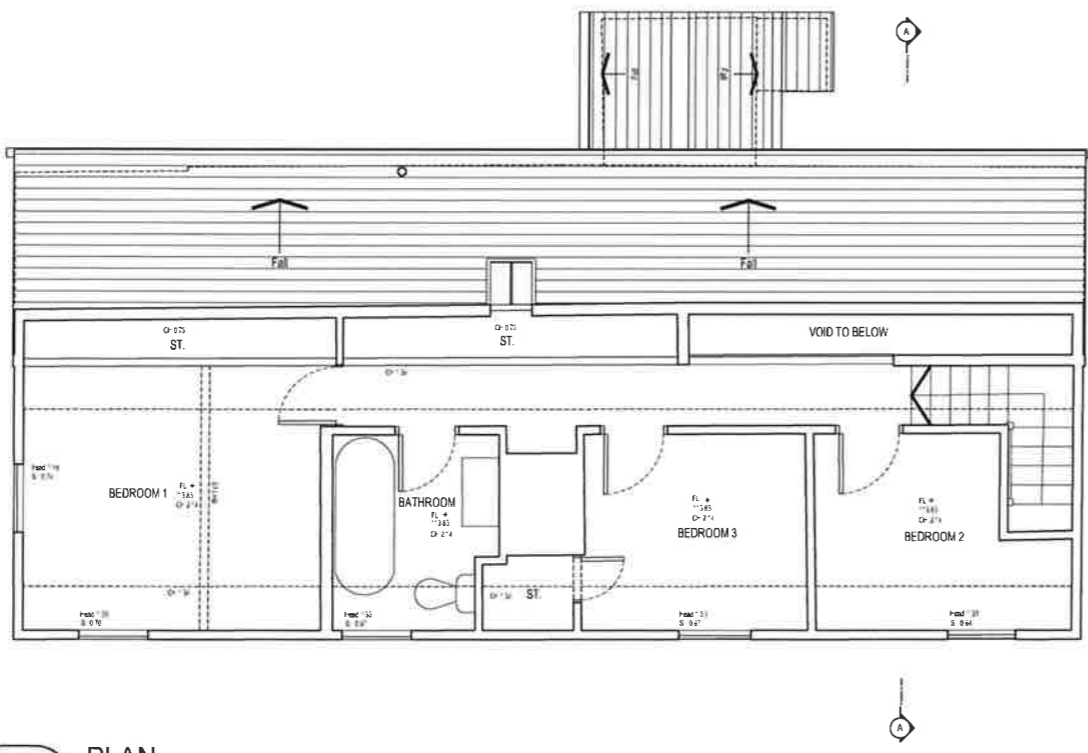

1 PLAN
 Existing First Floor Plan


Scale 1:100


STUDIO HUDSON architects
 Studio Hudson Ltd, 2 Wilman Road, Royal Tunbridge Wells, Kent, TN4 9AJ
 t: 01892 673 158 e: info@studio-hudson.co.uk
 www.studio-hudson.co.uk

For planning submission purposes only


Issued for discussion Oct 2021

Project: Phoenix Cottage Long Barn Road, Weald, TN14 6NH	Date: Oct 2021
Drawing Title: Existing Plans	Scale: Noted @A3
Drawing Number: 21019-E-301	Rev: -

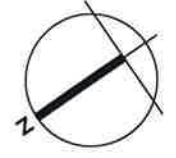


DO NOT SCALE FROM THIS DRAWING.
 Except for planning purposes. All dimensions must be verified by the main contractor before the commencement on site of any item of work or the preparation of shop drawings for their own work or that of sub-contractor or suppliers.
 This drawing is to be read in conjunction with all relevant documents. Any queries or discrepancies must be reported immediately to the architect.
 This document is copyright of Studio Hudson Ltd.

Key


 Planning Application Boundary


Materials Key

- ① Red multi-stock facing brickwork
- ② White painted facing brickwork
- ③ White painted timber cladding
- ④ Plain clay roof tiles
- ⑤ White painted timber windows
- ⑥ Green painted timber doors
- ⑦ Black UPVC gutters and downpipes
- ⑧ Natural finish oak timber
- ⑨ Conservation style rooflight

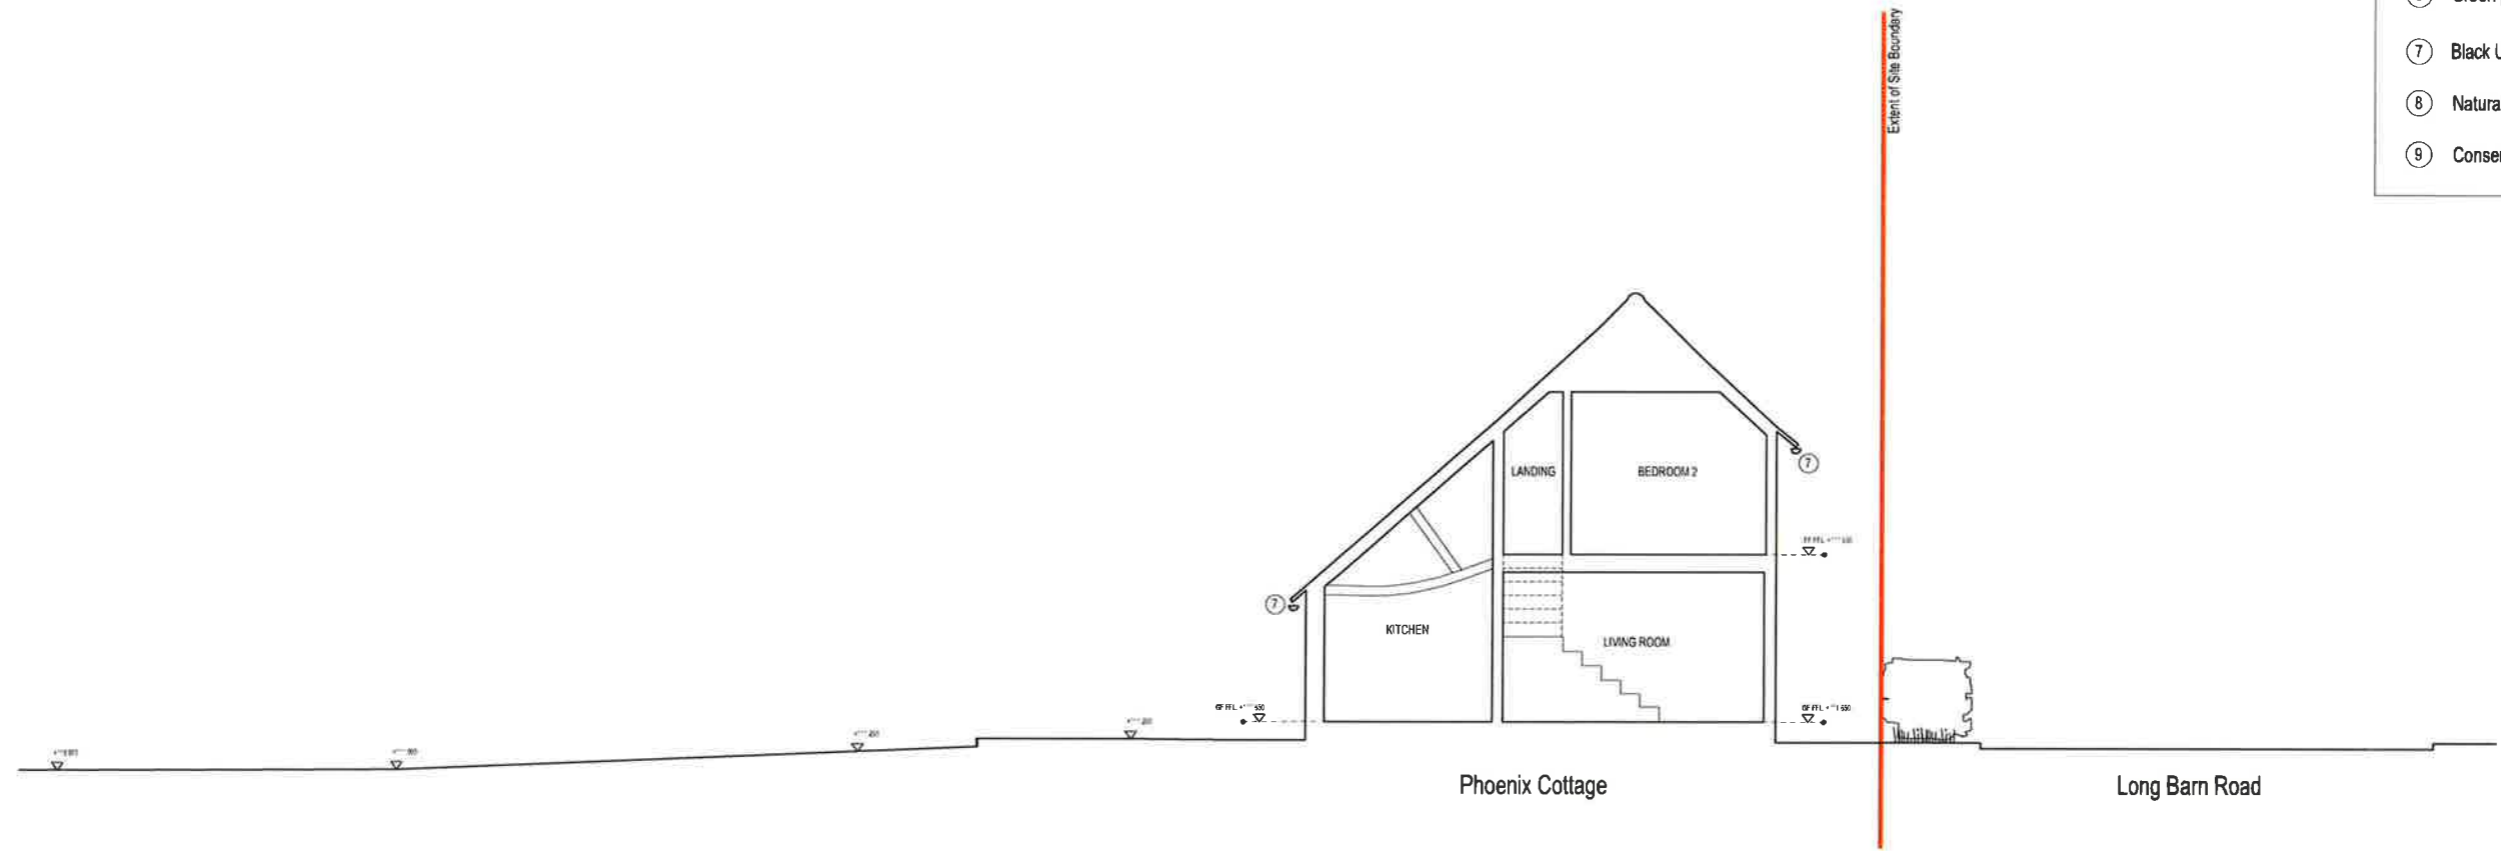

AA SECTION
 Existing Section AA

Scale 1:100


 **STUDIO HUDSON** architects

Studio Hudson Ltd. 2 Wilman Road, Royal Tunbridge Wells, Kent. TN4 9AJ
 t: 01892 673 158 e: info@studio-hudson.co.uk
 www.studio-hudson.co.uk

For planning submission purposes only

Issued for discussion		Oct 2021
Project	Phoenix Cottage Long Barn Road, Weald. TN14 6NH	Date: Oct 2021
Drawing Title	Existing Section AA	Scale: Noted @A3
Drawing Number:	21019-E-700	Rev: -


DO NOT SCALE FROM THIS DRAWING
 Except for planning purposes. All dimensions must be verified by the main contractor before the commencement on site of any item of work or the preparation of shop drawings for their own work or that of sub-contractor or suppliers
 This drawing is to be read in conjunction with all relevant documents. Any queries or discrepancies must be reported immediately to the architect.
 This document is copyright of Studio Hudson Ltd

Key

 Planning Application Boundary

Materials Key

- ① Red multi-stock facing brickwork
- ② White painted facing brickwork
- ③ White painted timber cladding
- ④ Plain clay roof tiles
- ⑤ White painted timber windows
- ⑥ Green painted timber doors
- ⑦ Black UPVC gutters and downpipes
- ⑧ Natural finish oak timber
- ⑨ Conservation style rooflight

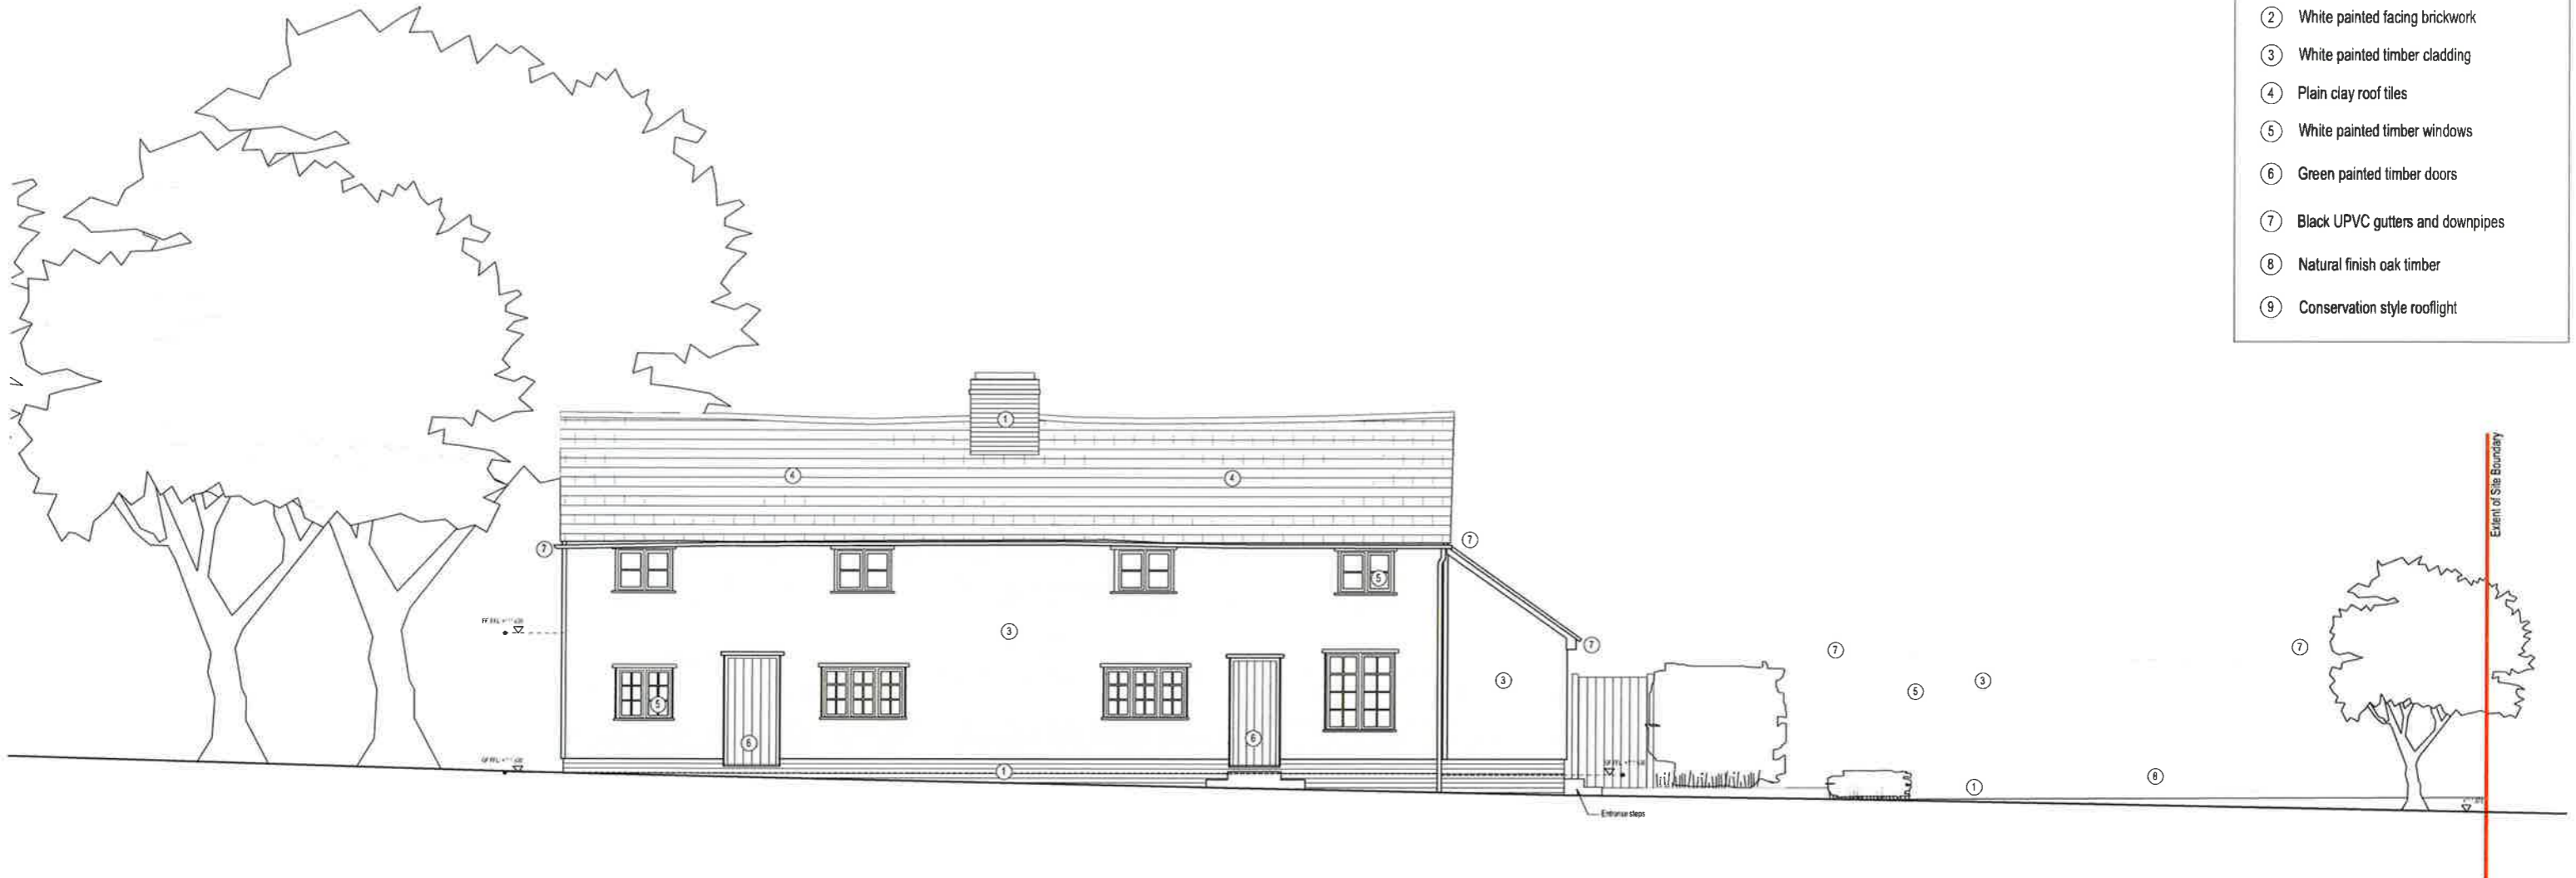

1 ELEVATION
 Existing Western Front Elevation

Scale 1:100

STUDIO HUDSON architects
 Studio Hudson Ltd. 2 Wilman Road, Royal Tunbridge Wells, Kent. TN4 9AJ
 t: 01892 673 158 e: info@studio-hudson.co.uk
 www.studio-hudson.co.uk

For planning submission purposes only

Project: Phoenix Cottage Long Barn Road, Weald. TN14 6NH		Date: Oct 2021	Nov 2021
Drawing Title: Existing Elevations		Scale: Noted @A3	
Drawing Number: 21019-E-800		Rev: A	

DO NOT SCALE FROM THIS DRAWING
 Except for planning purposes. All dimensions must be verified by the main contractor before the commencement on site of any item of work or the preparation of shop drawings for their own work or that of sub contractor or suppliers.
 This drawing is to be read in conjunction with all relevant documents. Any queries or discrepancies must be reported immediately to the architect.
 This document is copyright of Studio Hudson Ltd

Key


— Planning Application Boundary

Materials Key

- ① Red multi-stock facing brickwork
- ② White painted facing brickwork
- ③ White painted timber cladding
- ④ Plain clay roof tiles
- ⑤ White painted timber windows
- ⑥ Green painted timber doors
- ⑦ Black UPVC gutters and downpipes
- ⑧ Natural finish oak timber
- ⑨ Conservation style rooflight



1 ELEVATION
 Existing Northern / Proposed Gable Elevation (No change)

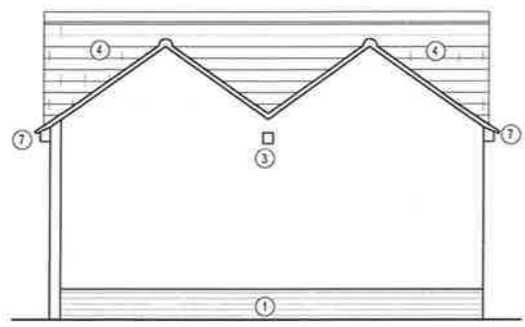

2 ELEVATION
 Existing / Proposed Southern Outbuilding Elevation (No Change)

Scale 1:100
 0m 2m 4m 6m

STUDIO HUDSON architects

Studio Hudson Ltd. 2 Wilman Road, Royal Tunbridge Wells, Kent. TN4 9AJ
 t: 01892 673 158 e: info@studio-hudson.co.uk
 www.studio-hudson.co.uk

For planning submission purposes only

Project: Phoenix Cottage Long Barn Road, Weald. TN14 6NH		Date: Oct 2021
Drawing Title: Existing Elevations		Scale: Noted @A3
Drawing Number: 21019-E-802		Rev: A

A Issued for discussion Oct 2021