





Existing Leylandii Hedge



Native Species Hedgerow Planting (To be installed)

 



Log Piles (To be installed)

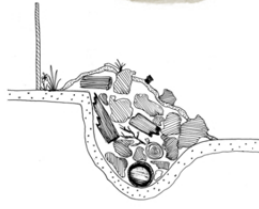

Herpetofauna Hibernaculum (To be installed)



Temporary Herpetofauna Exclusion Fence

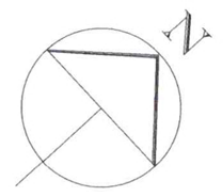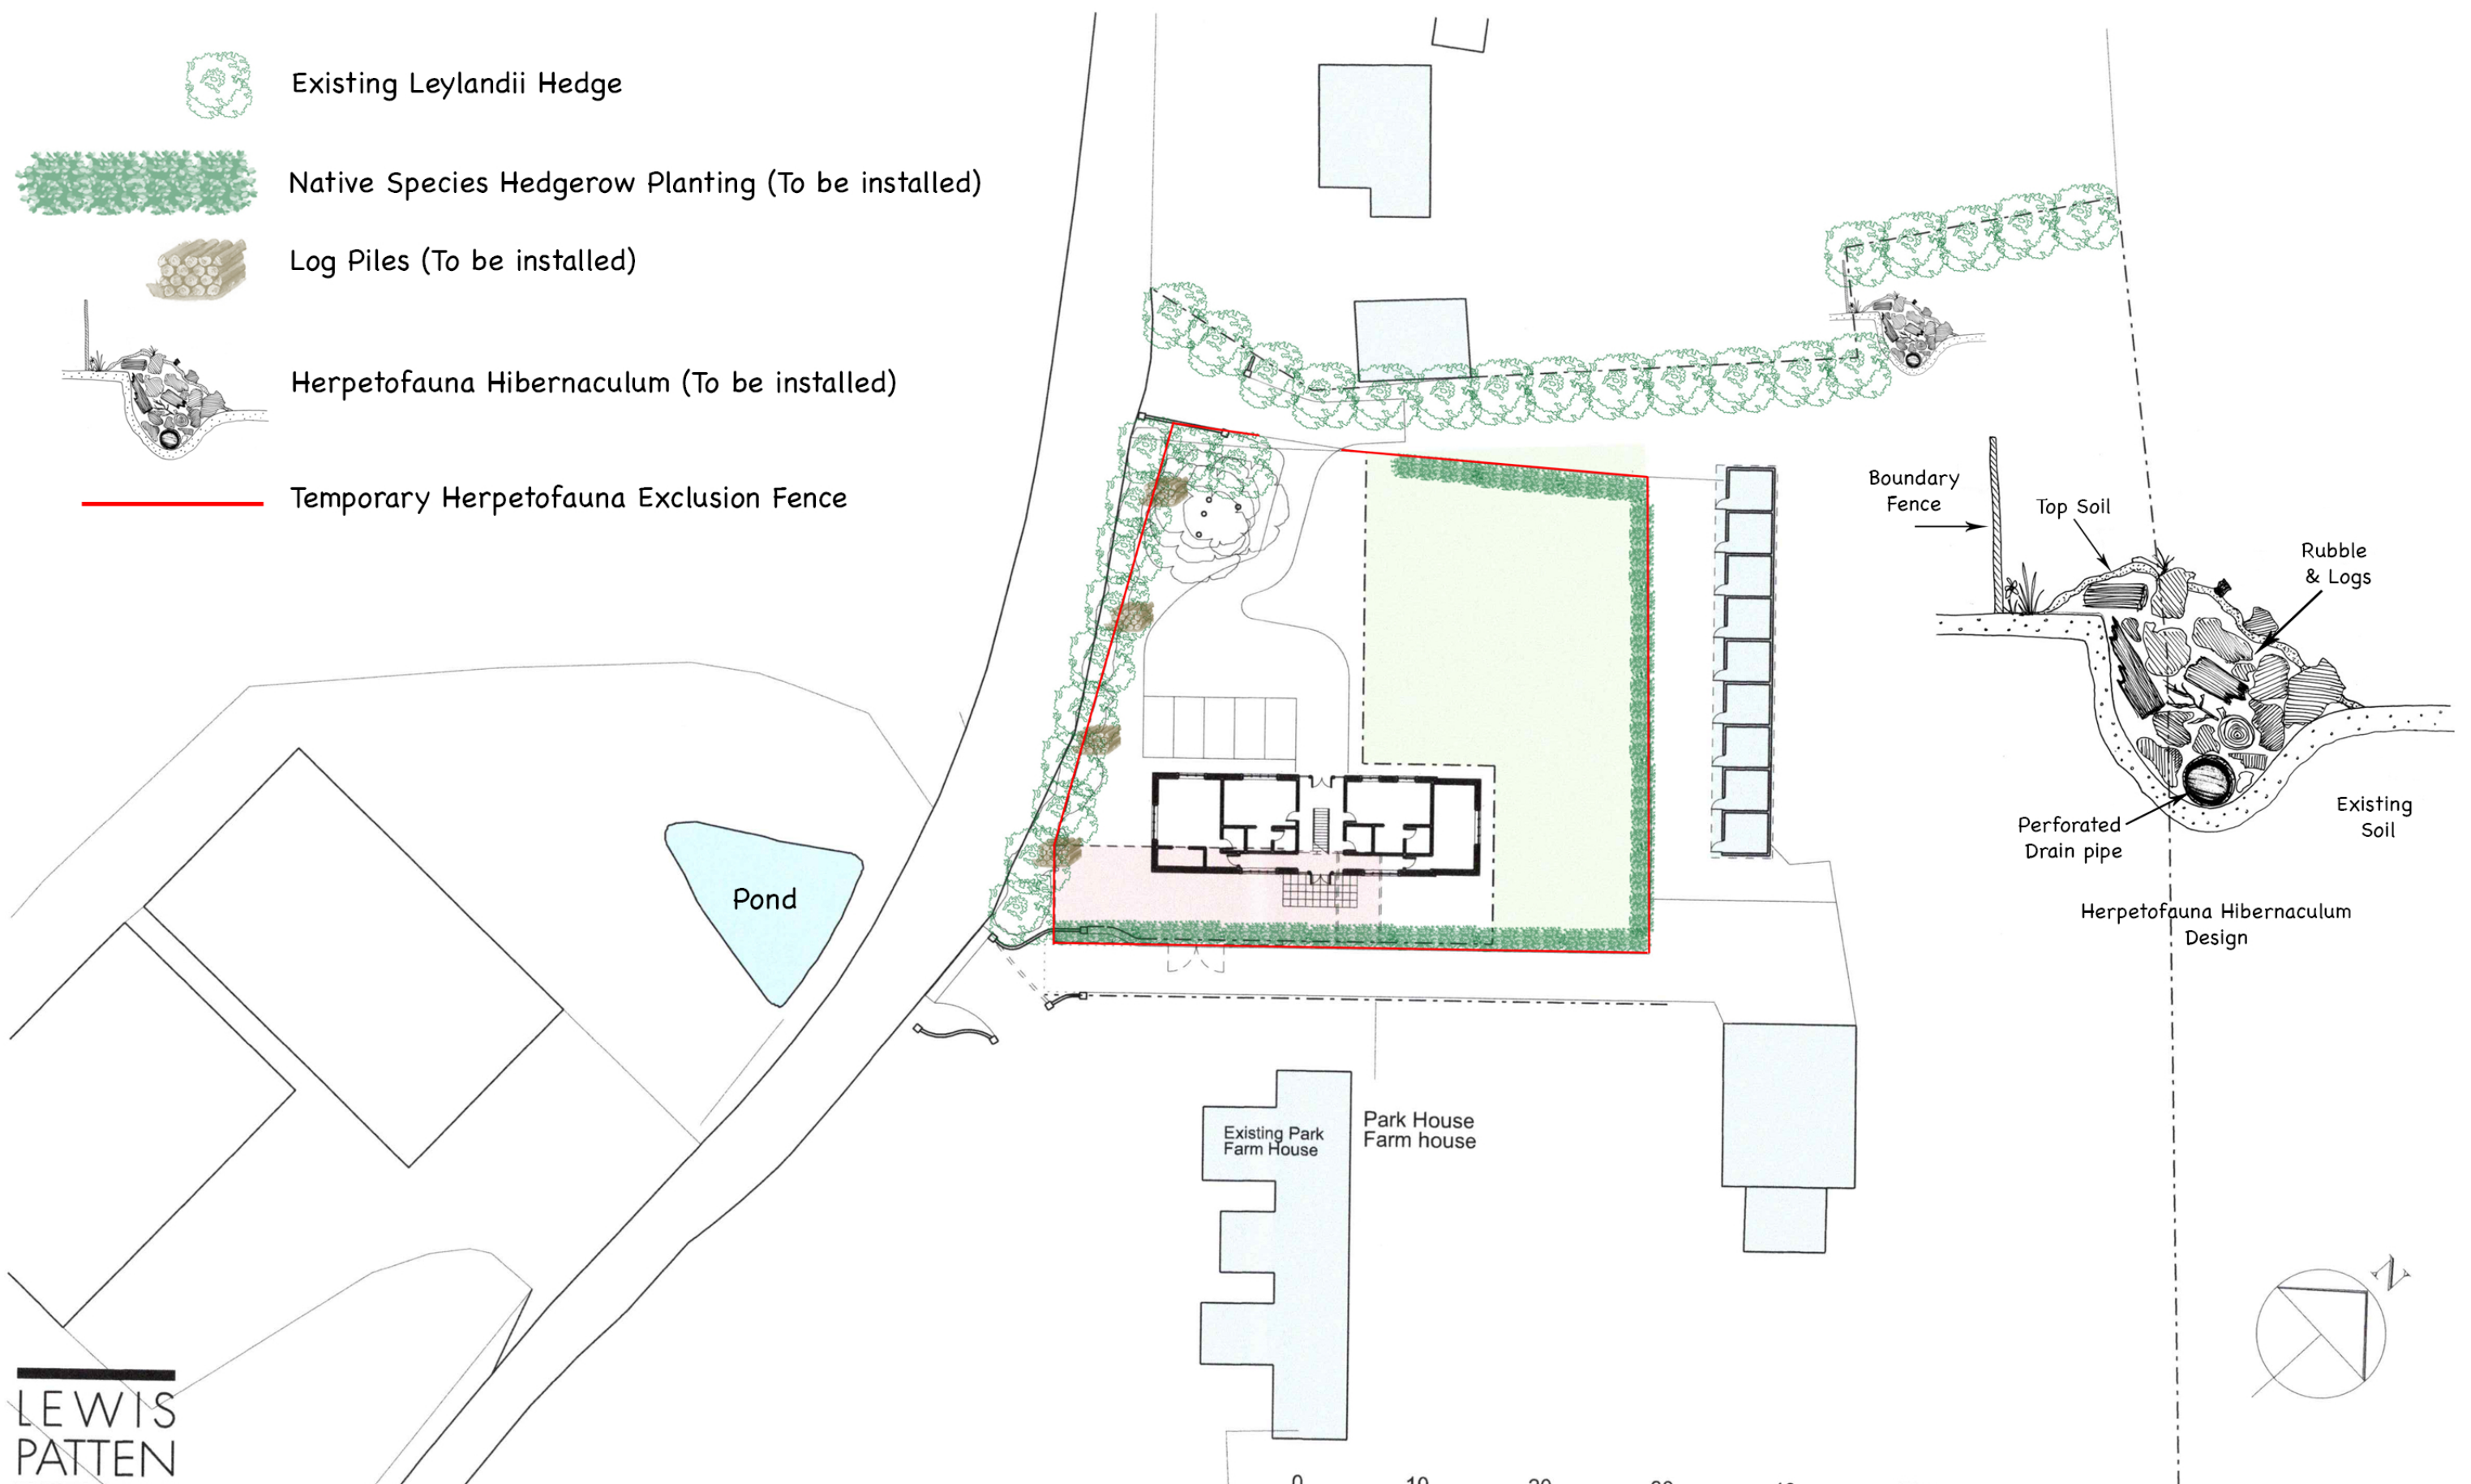

Scale 1:500

LEWIS PATTEN
 CHARTERED ARCHITECTS
 www.lewispatten.co.uk
 16 Watermark Way, Foxholes Business Park, Hertford, SG13 7TZ
 Tel: 01992 500234 Fax: 01992 500221 LP@lewispatten.co.uk
 RIBA Chartered Practice. Lewis Patten Ltd. Company Registered in England no. 7040814

Client _____
Park House Farm

Project _____
Replacement Residential Barn

Subject _____
Pre-Application Advice Site Plan

Scale	Date
1:500 @ A3	May 2019
Drawing Number	
1617/A3/sk410	
drg. path:	