


east facing elevation

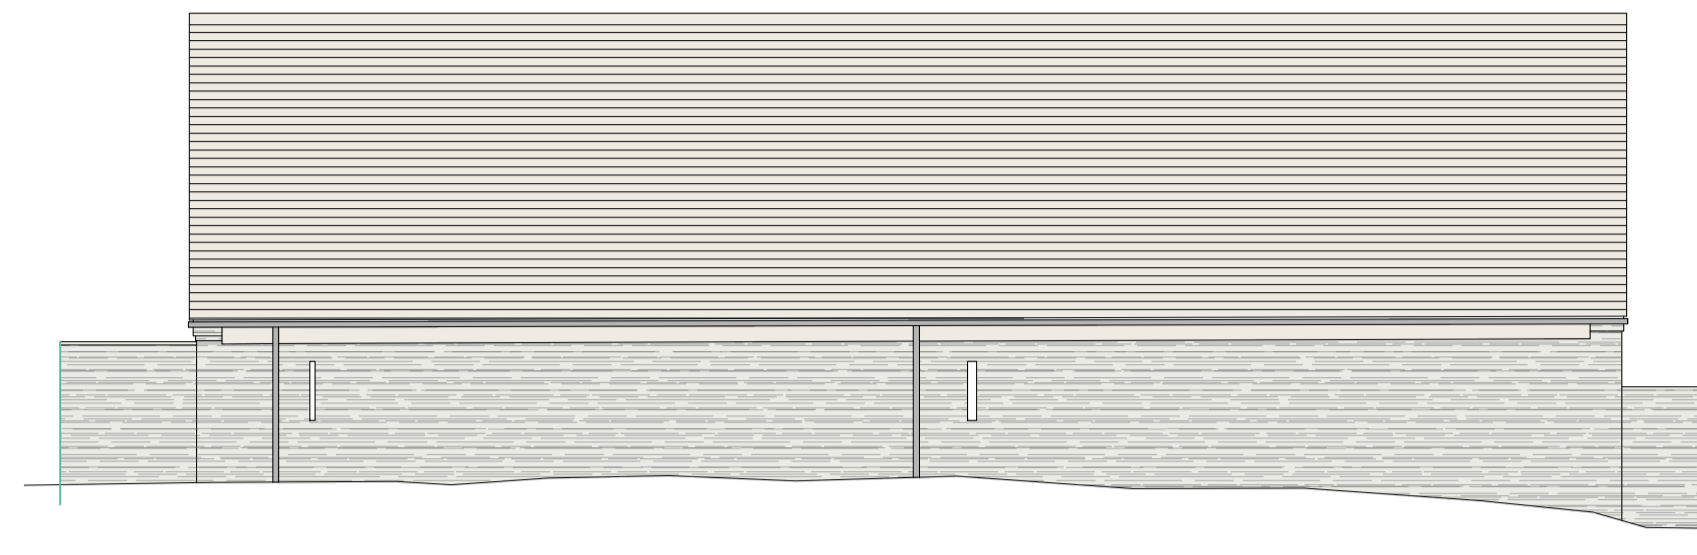


north facing elevation




west facing elevation




south facing elevation

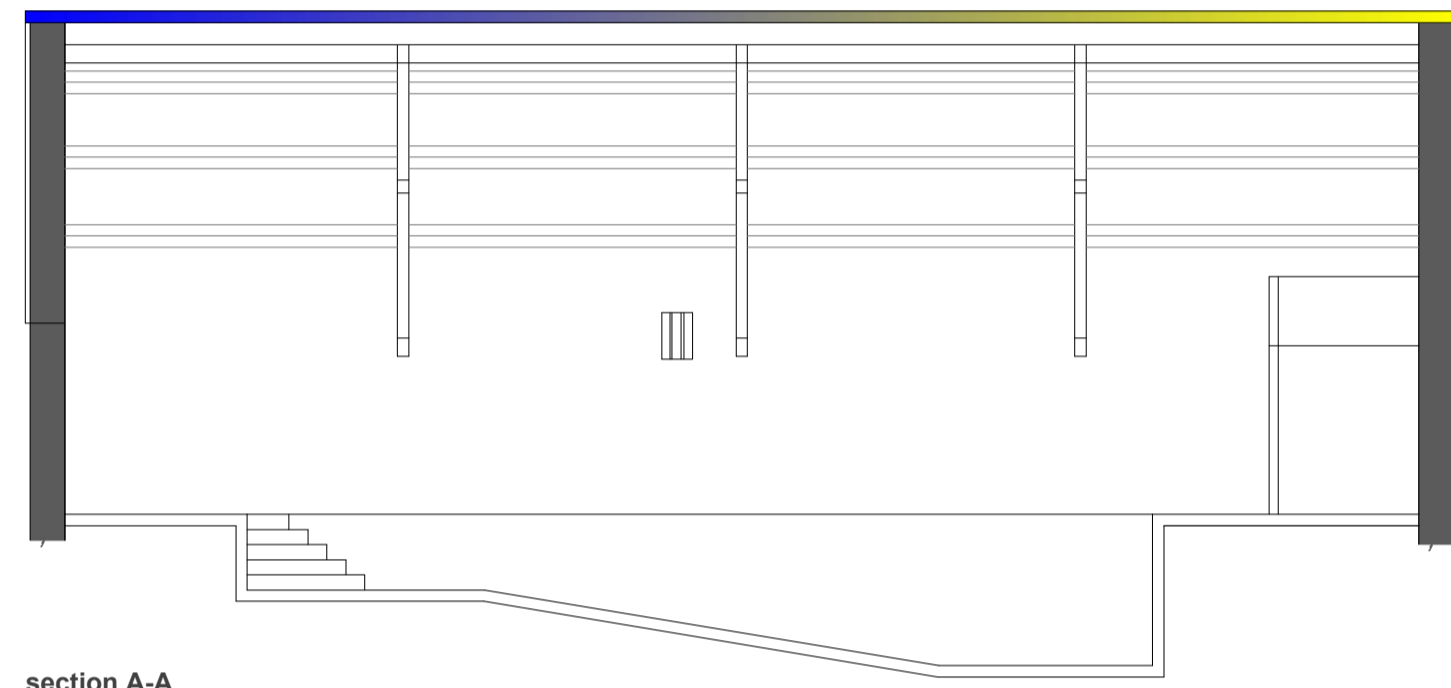


section A-A

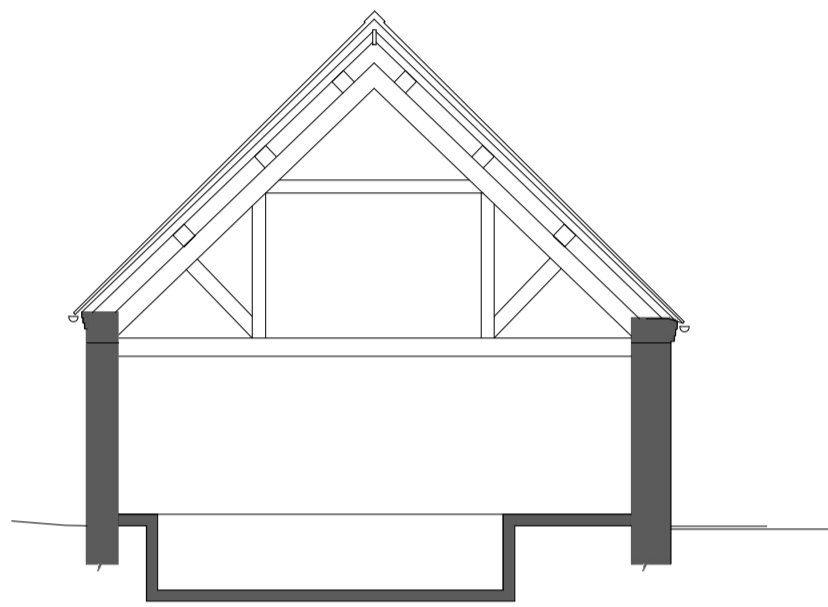


section B-B

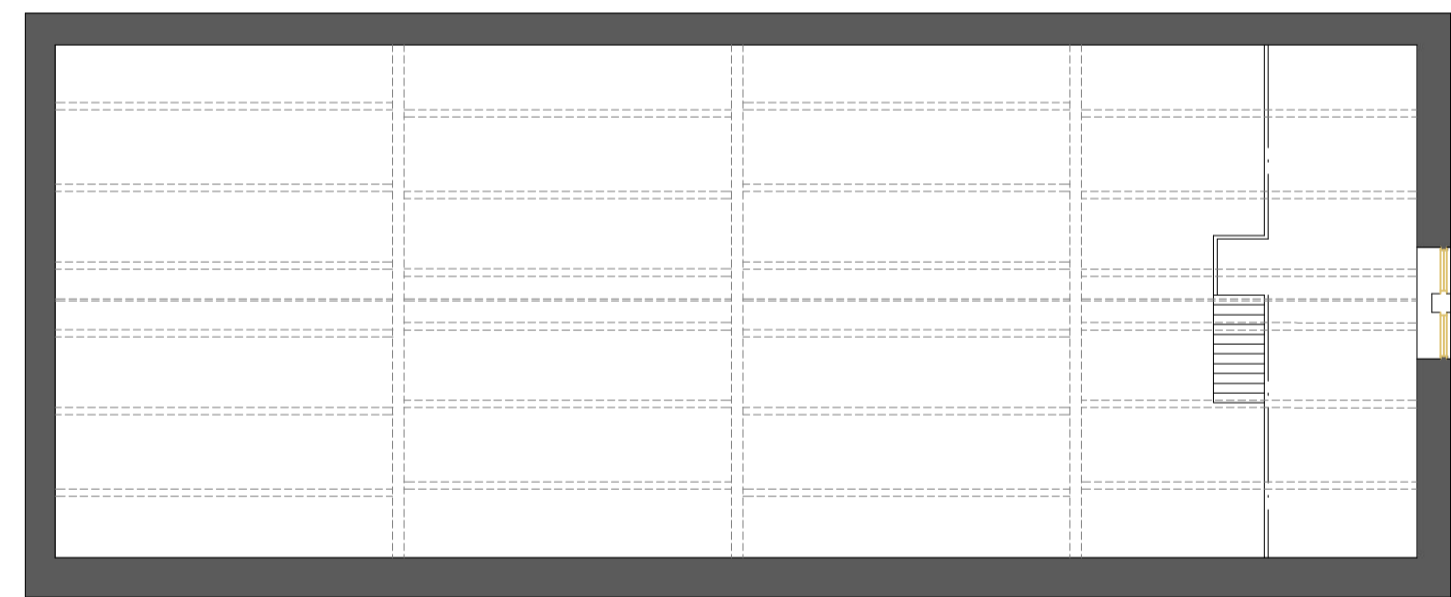

first floor plan

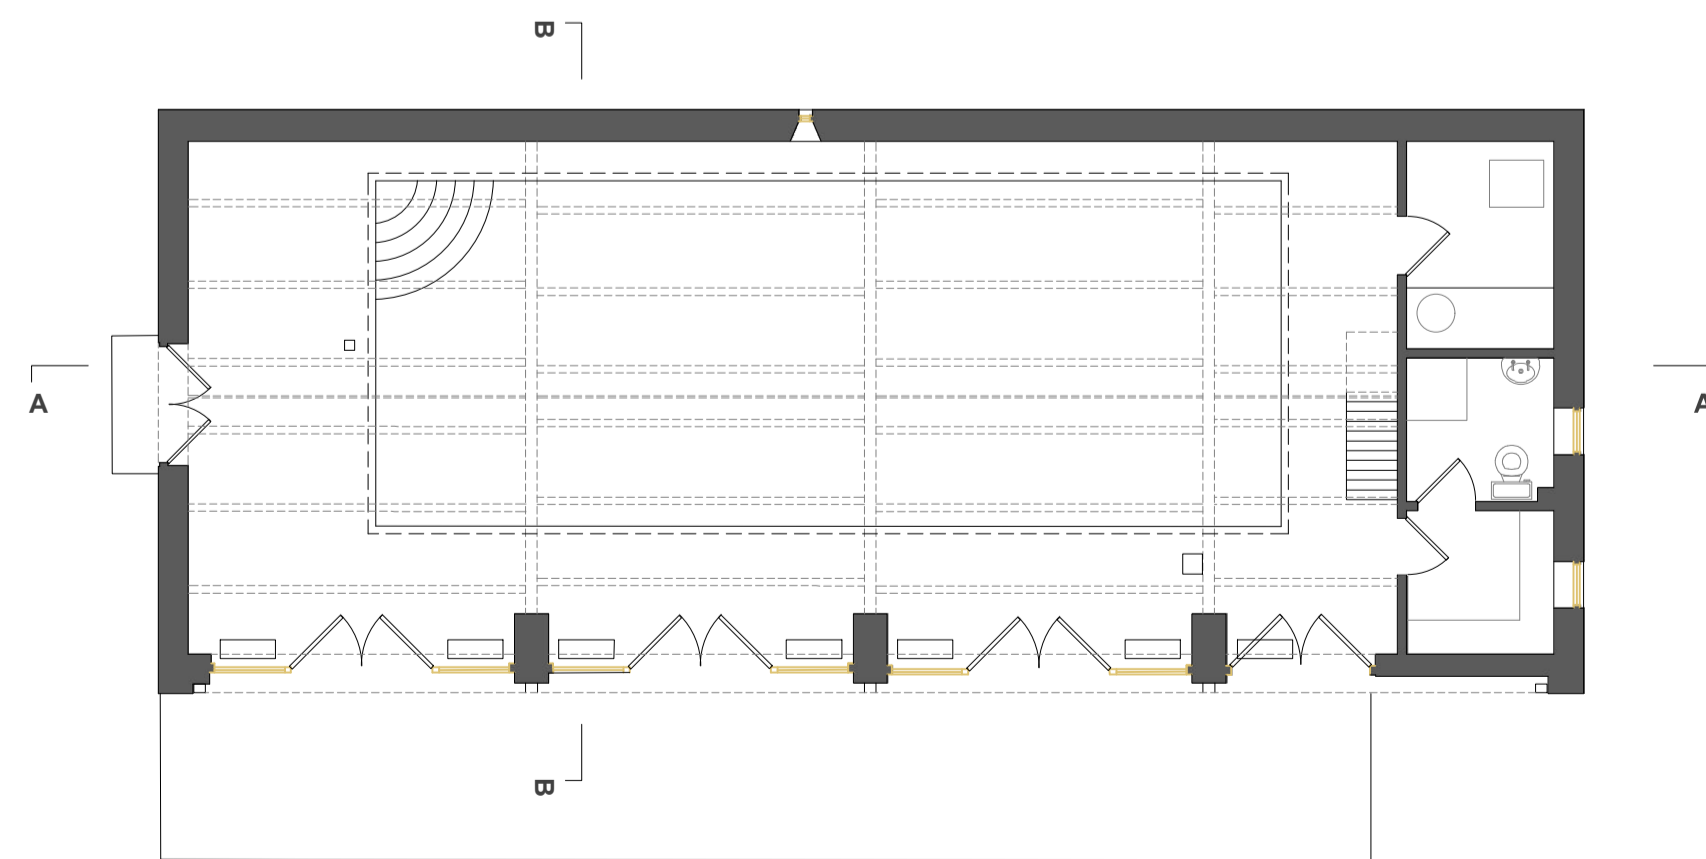

ground floor plan

 

This drawing is copyright. Check dimensions on site.
First issue: 13.11.20
Rev A: Revised all plans with survey data: 18.01.21

Zero Energy Architecture
Catherton Farmhouse
Proposed Pool Barn Conversion

Studio 5, The Field, Bransford, Worcestershire, WR6 6JB
T: 01585 487 488 www.zeroenergy.co.uk
Existing Plans & Elevations

Drawn	Scale	Date issued	Job No.	Sheet No.	Total
ak	1:50 @ A1	October 2021	1557	04	-