
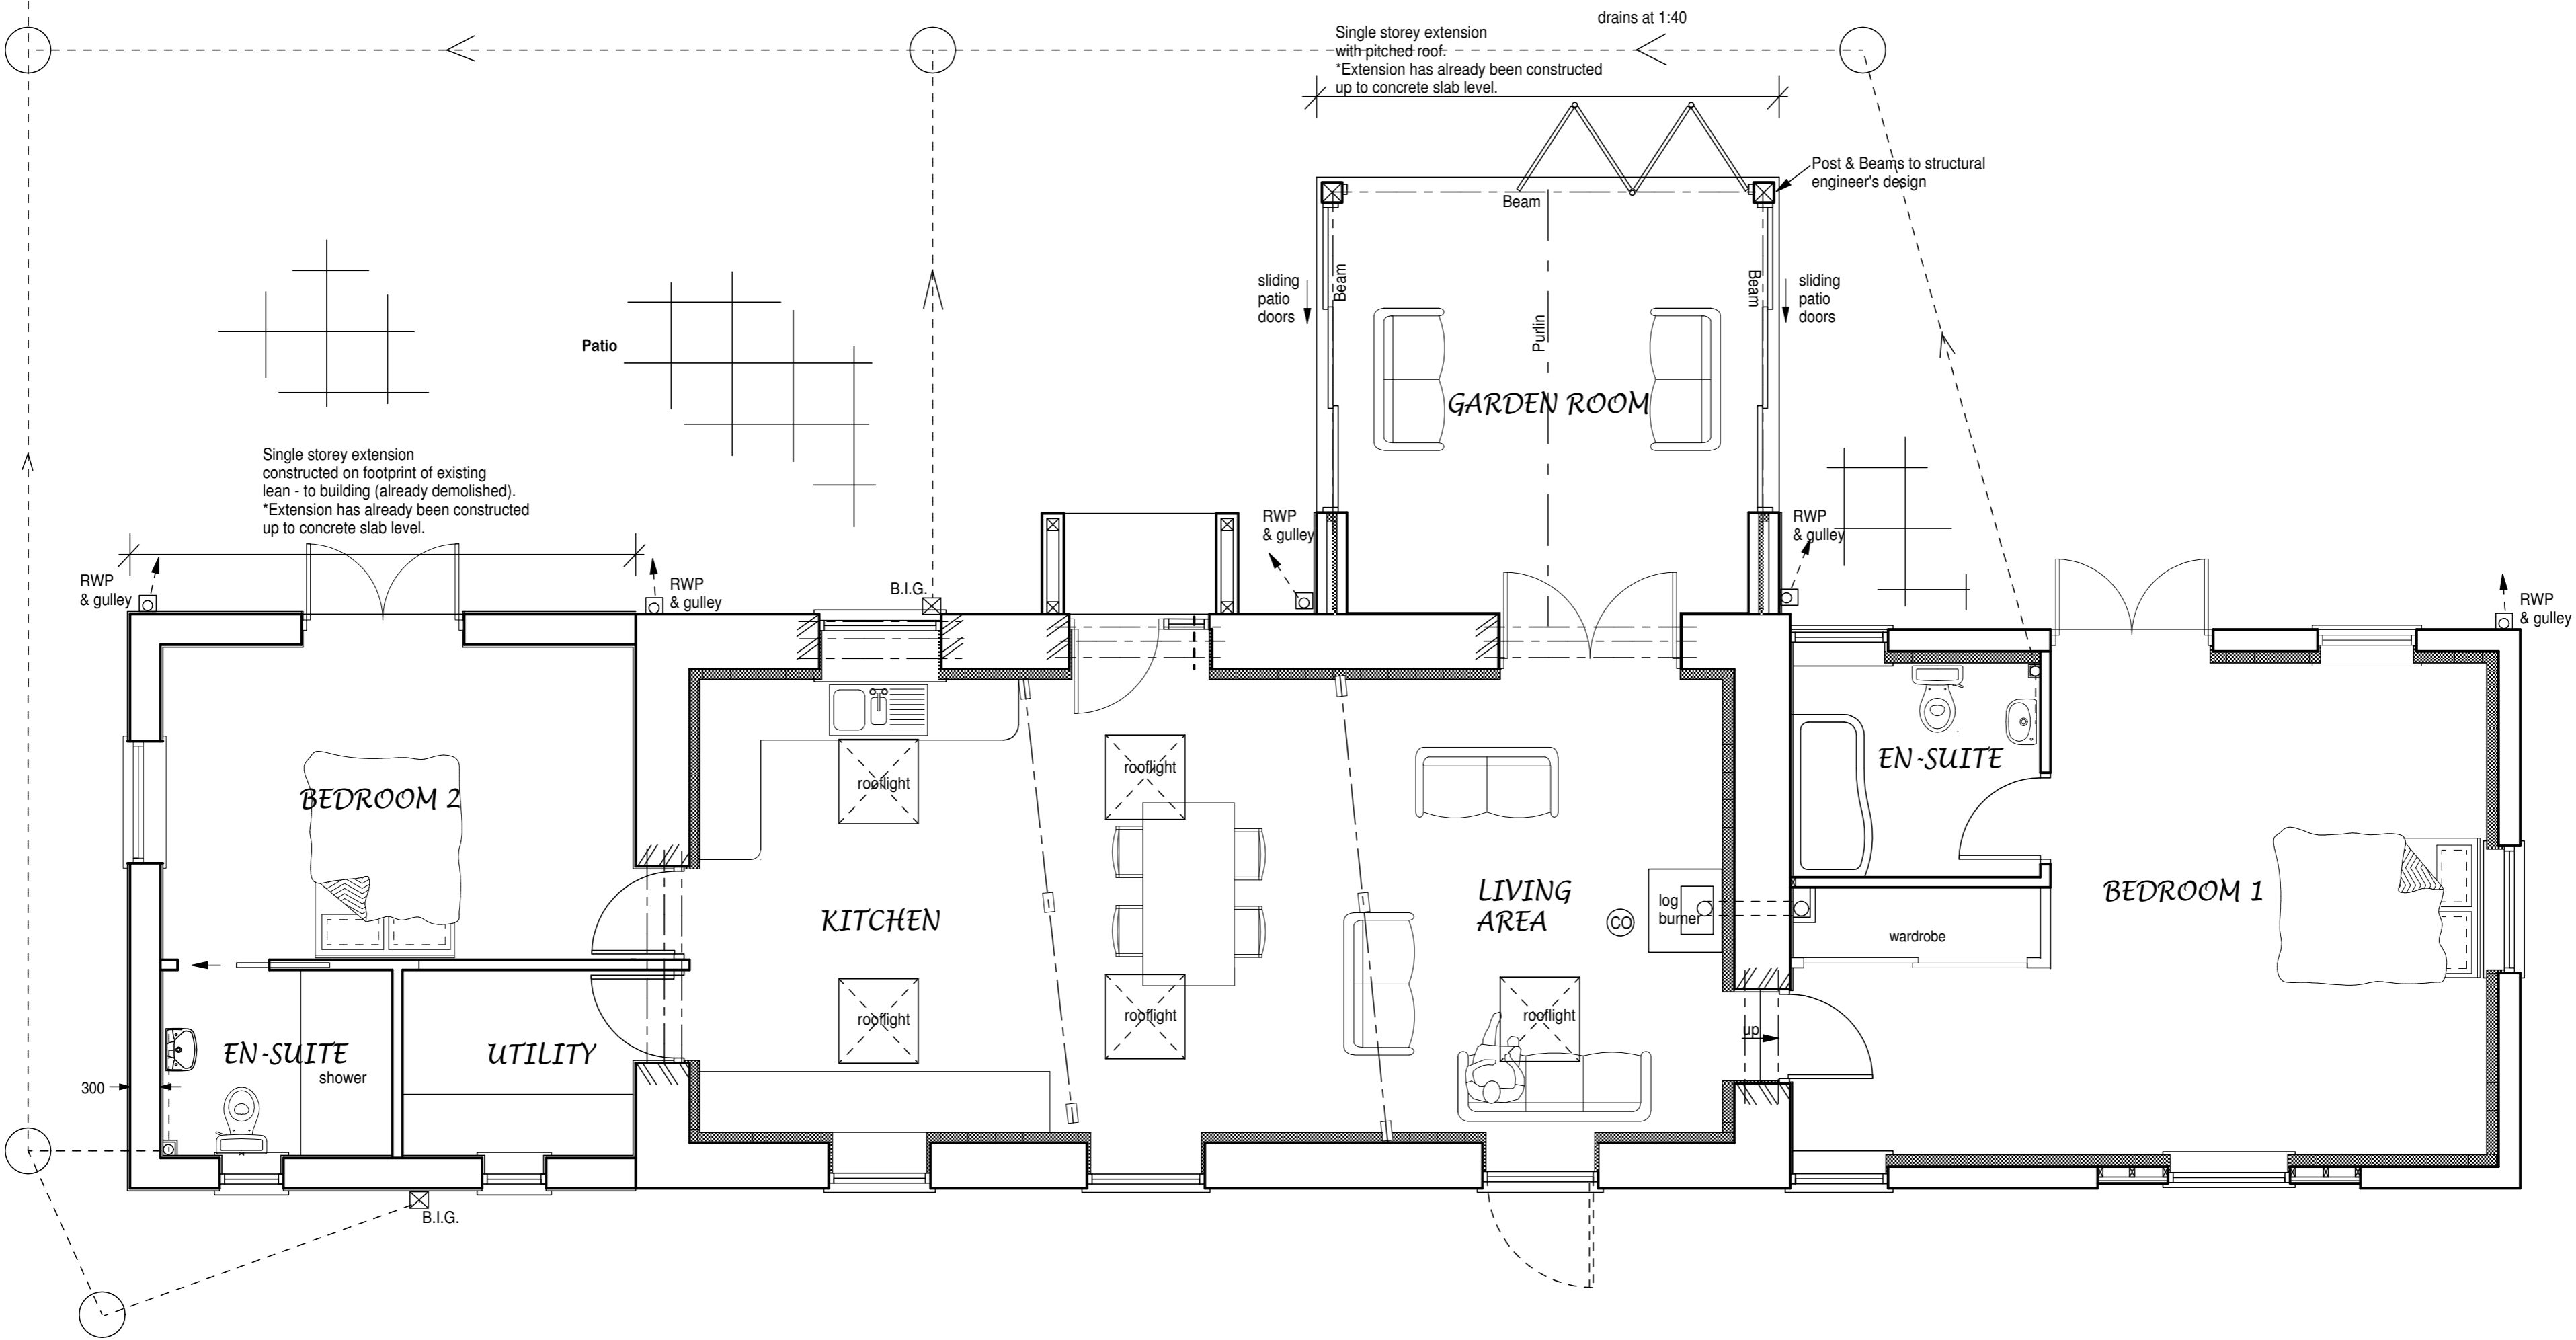


PROPOSED GROUND FLOOR PLAN Scale 1:50

NOTE: Drawings to be read in conjunction with Gerald Longley Ecological Survey Report.

To septic tank & soakaway

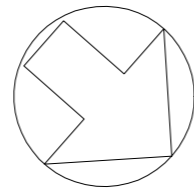

01.11.21 rev. f Planning Application Issue
 25.10.21 rev. e Provisional Pre Planning Issue
 09.09.21 rev. d Revised Layout
 03.05.18 rev. c Emergency Lighting note

Scale 1 : 50

Verify all dimensions on site.
© Roger Davies Ltd. April 2017

Conversion of Agricultural Building
at Gwaelod, Llanfihangel.

GROUND FLOOR PLAN AS PROPOSED
Drawing No. 3 rev. f

Agent:
Roger Davies Ltd., Chartered Surveyors,
Gorwel, Llanfyllin, Powys. SY22 5JZ.
01691 648880 (office@rogdavies.co.uk)