
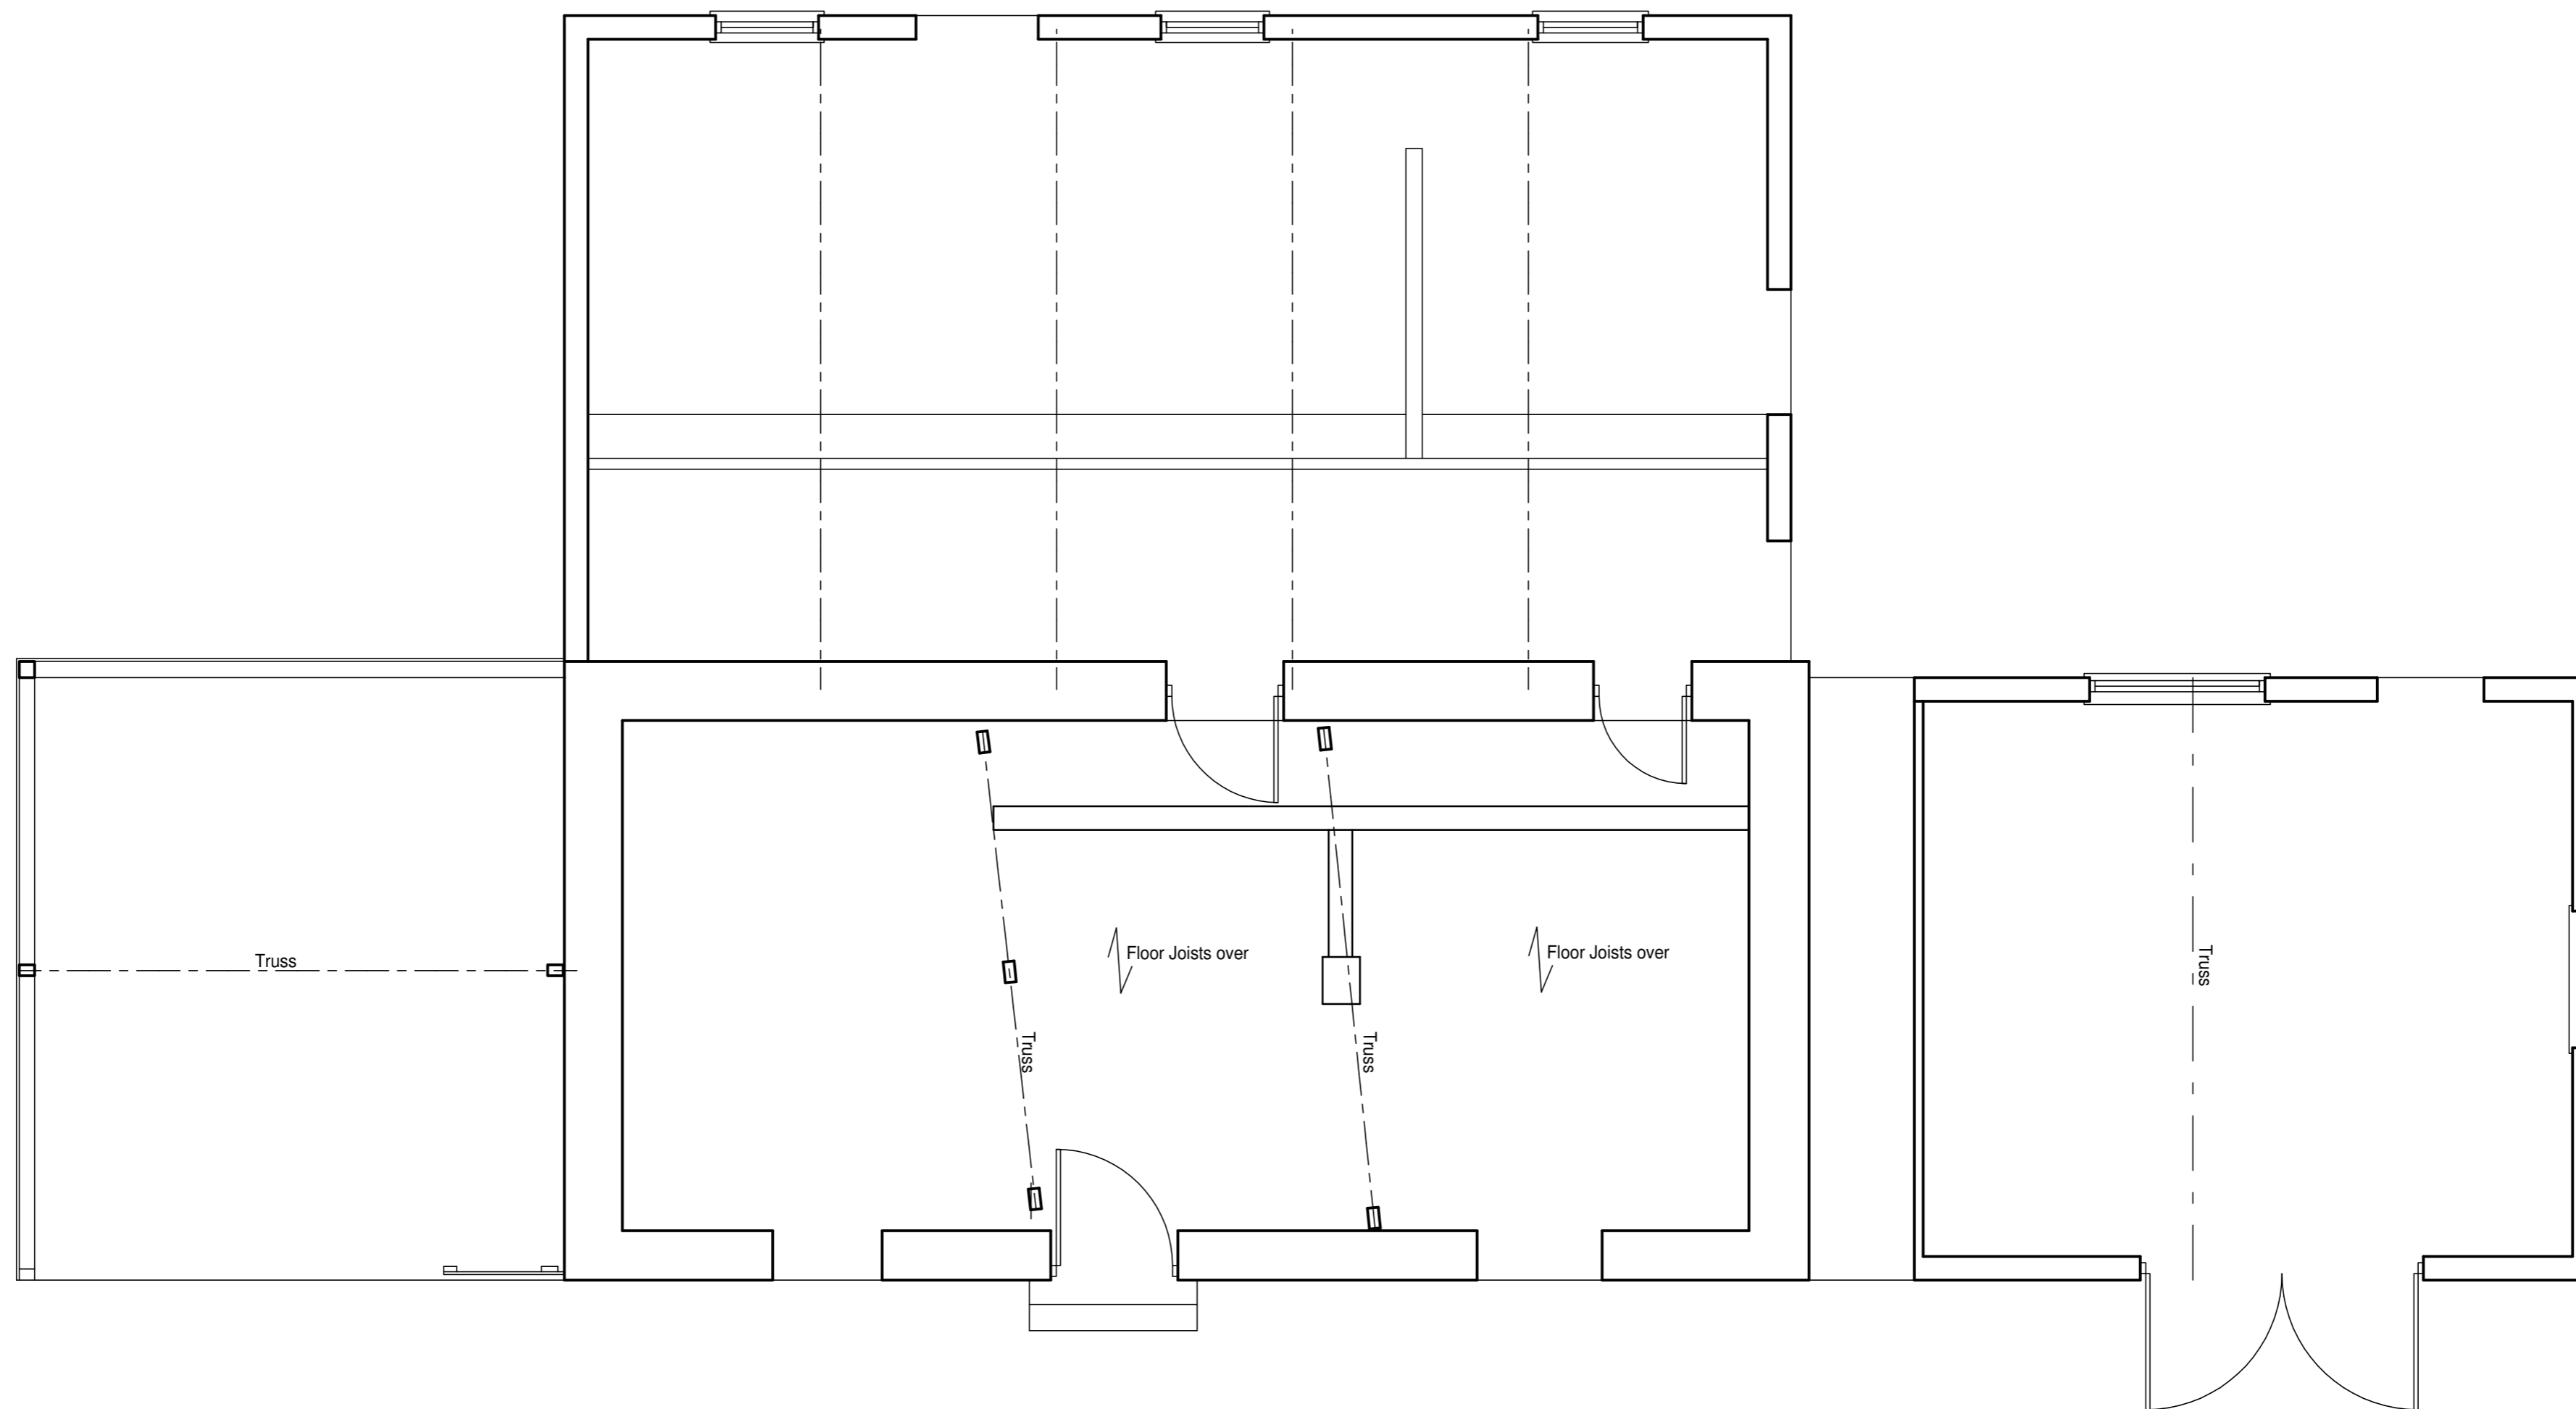


EXISTING FLOOR PLAN
Scale 1:50

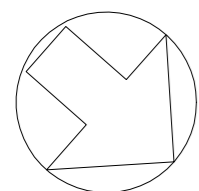

Scale 1 : 50

Verify all dimensions on site.
© Roger Davies Ltd. April 2017

Conversion of Agricultural Building
at Gwaelod, Llanfihangel.

FLOOR PLAN AS EXISTING
Drawing No. 1 rev.

Agent:
Roger Davies Ltd., Chartered Surveyors,
Gorwel, Llanfyllin, Powys. SY22 5JZ.
01691 648880 (office@rogdavies.co.uk)