


SITE PLAN AS EXISTING

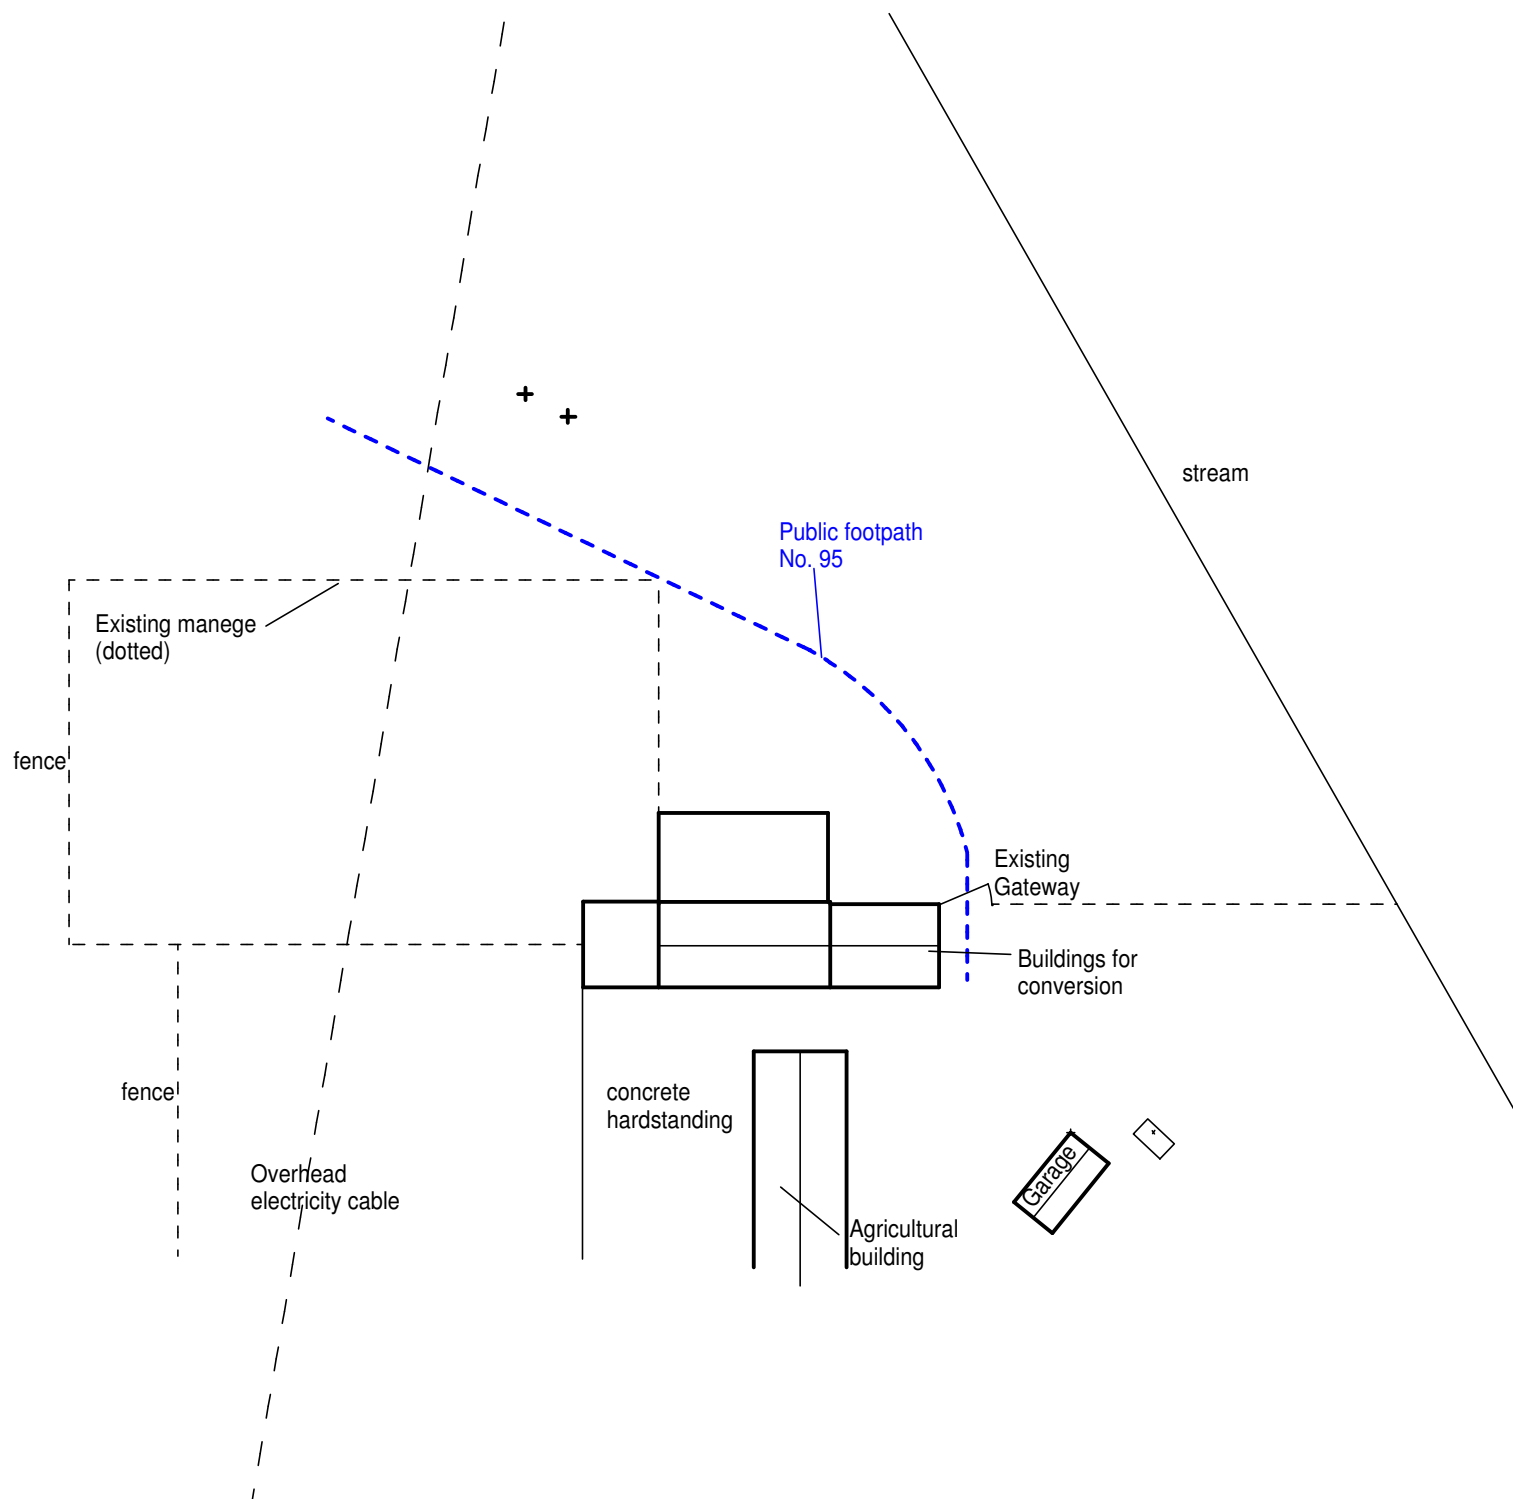

Scale 1 : 500

Verify all dimensions on site.
© Roger Davies Ltd. May 2017

Conversion of Agricultural Building
at Gwaelod, Llanfihangel.

SITE PLAN AS EXISTING
Drawing No. 6 rev.

Agent:
Roger Davies Ltd., Chartered Surveyors,
Gorwel, Llanfyllin, Powys. SY22 5JZ.
01691 648880 (office@rogdavies.co.uk)