




SOUTH EAST ELEVATION

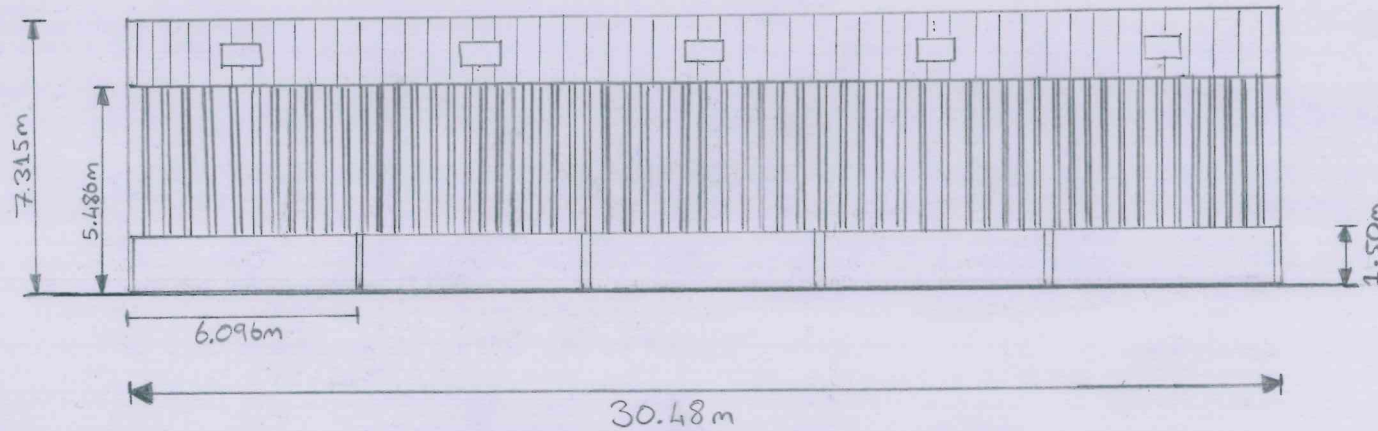



SOUTH WEST ELEVATION

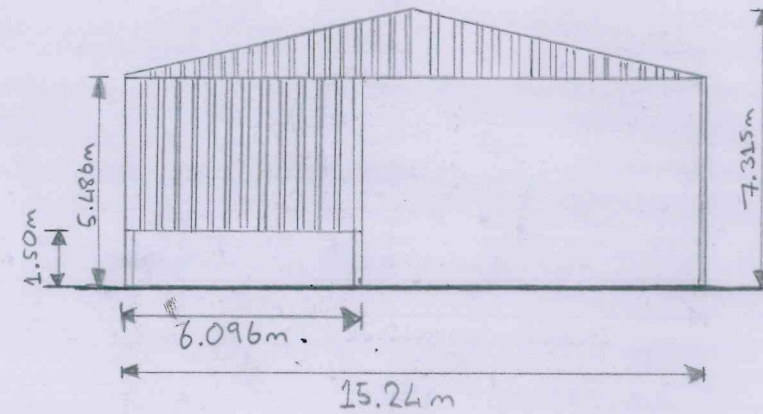

NORTH WEST ELEVATION

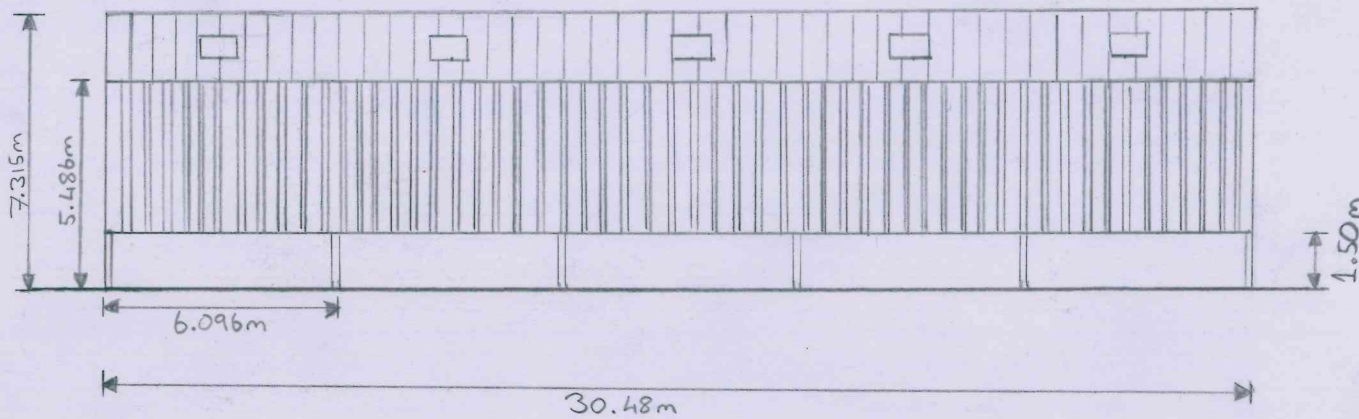

NORTH EAST ELEVATION

 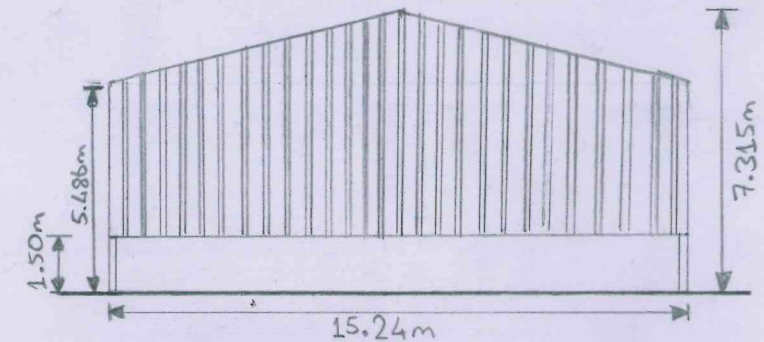

APPLICANT: WA & JD OLD
TITLE: PROPOSED BUILDING
DRAWING NO: AOLD #103
SCALE: 1:200 (A4)
DATE: 20/09/2021