



 

FLOOR PLAN

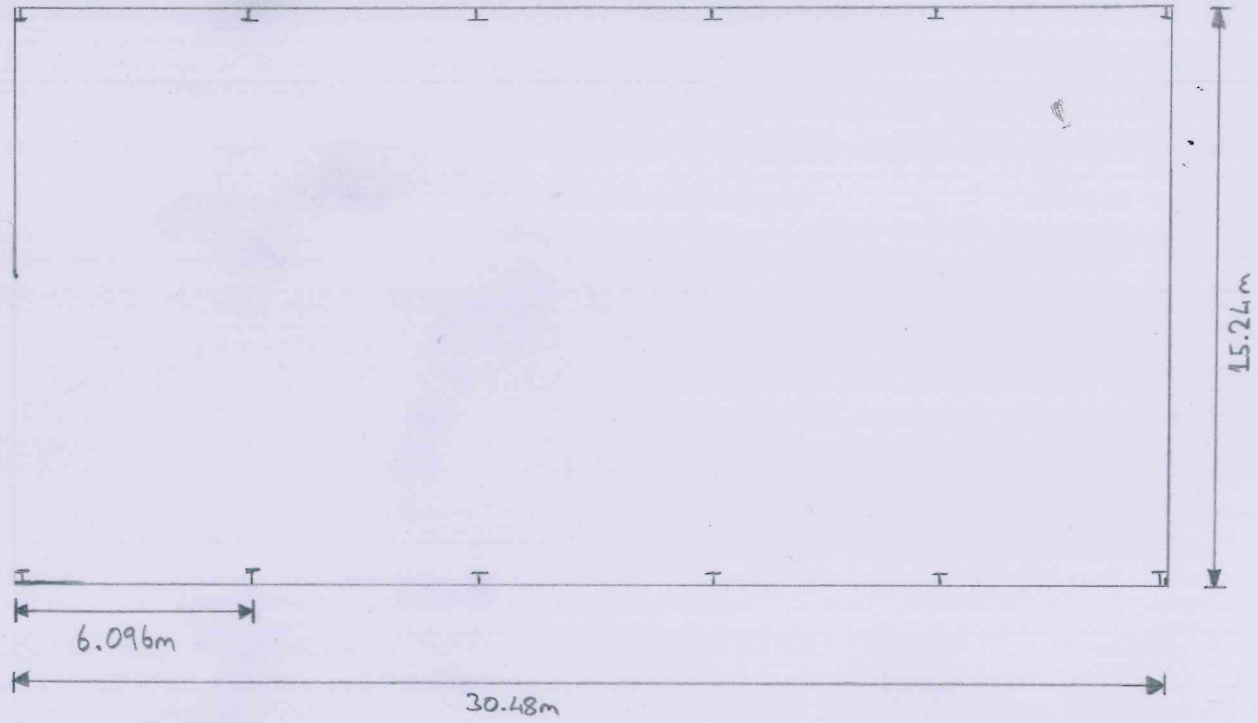

APPLICANT: WA & JD OLD
TITLE: FLOOR PLAN
DRAWING NO: AOLD #104
SCALE: 1:200 (A4)
DATE: 20/09/2021